




North Elevation (Front)

Scale 1:100

No. 2 Fitzroy Close

No. 1 Fitzroy Close

Fitzroy Park

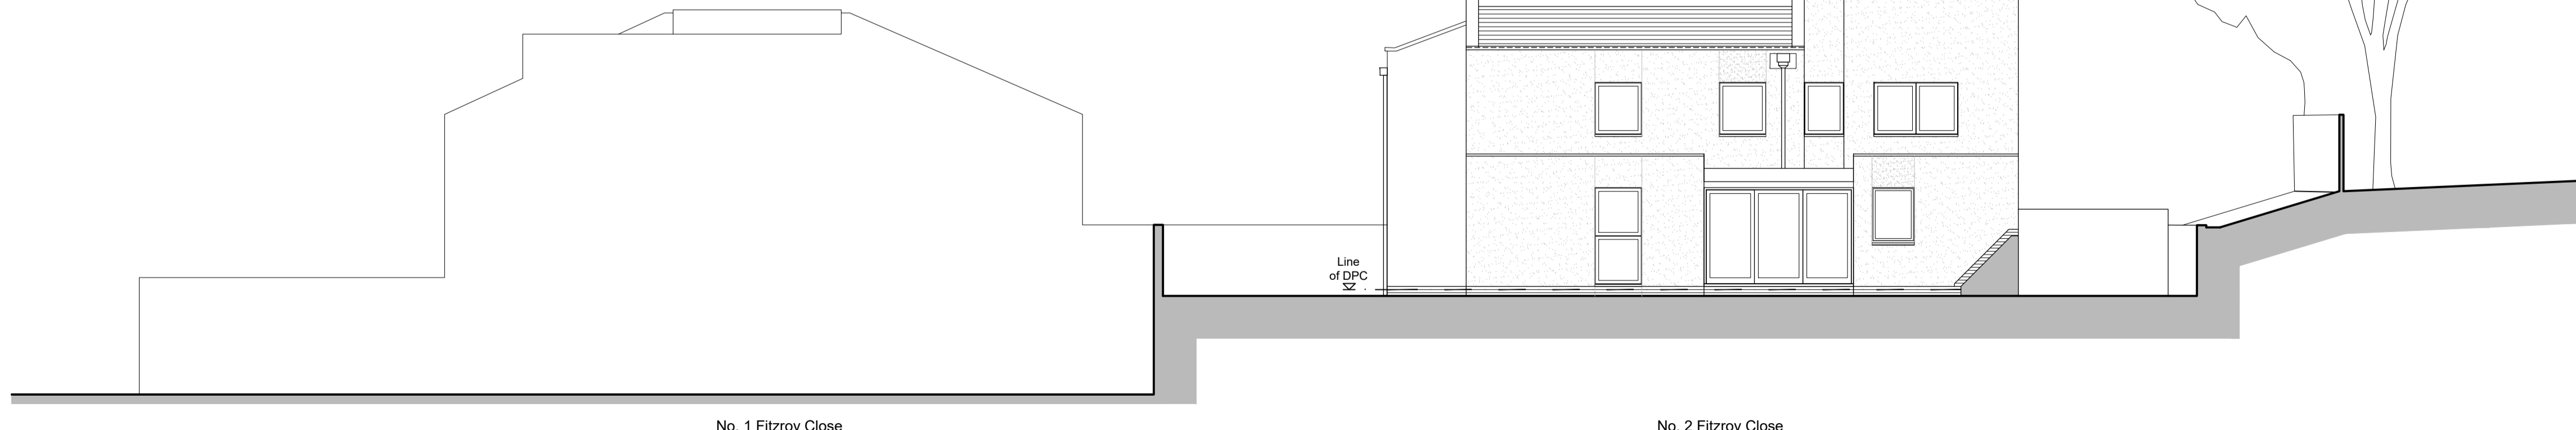


South Elevation (Rear)

Scale 1:100

No. 1 Fitzroy Close

No. 2 Fitzroy Close

NB: Works approved under applications 2014/6914/P and 2015/0926/P under construction.

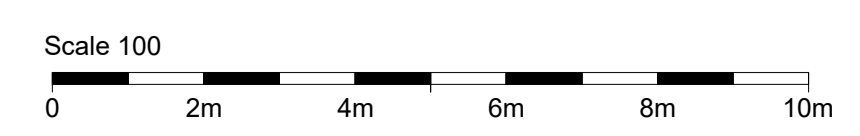

NOTES :

DO NOT SCALE: ALL DIMENSIONS TO BE CHECKED ON SITE AND VERIFIED PRIOR TO COMMENCING WORKS/MANUFACTURE. ANY DISCREPANCIES TO BE REPORTED TO THE ARCHITECT.

THIS DRAWING IS PROTECTED BY COPYRIGHT. IT MAY NOT BE REPRODUCED IN ANY FORM OR BY ANY MEANS FOR ANY PURPOSE WITHOUT THE WRITTEN PERMISSION OF WITCHER CRAWFORD

Rev	Date	Description
*	06.01.16	Original Issue

Revisions

CLIENT:

Mr & Mrs Light

PROJECT

2 Fitzroy Close Highgate

DRAWING TITLE

EXISTING

North and South Elevations

SCALE: 1:100 @ A1
 DATE: 01/16
 DRAWN: JS/AB
 CHECKED BY: GC

WITCHER CRAWFORD
 ARCHITECTS & DESIGNERS
 32 St Thomas Street
 Winchester
 Hampshire
 SO23 9HU
 Tel: 01962 813344 Fax: 01962 813345
 Email: info@witchercrawford.com
 Web: www.witchercrawford.com

DRAWING NO.

W1390 PL42 *