


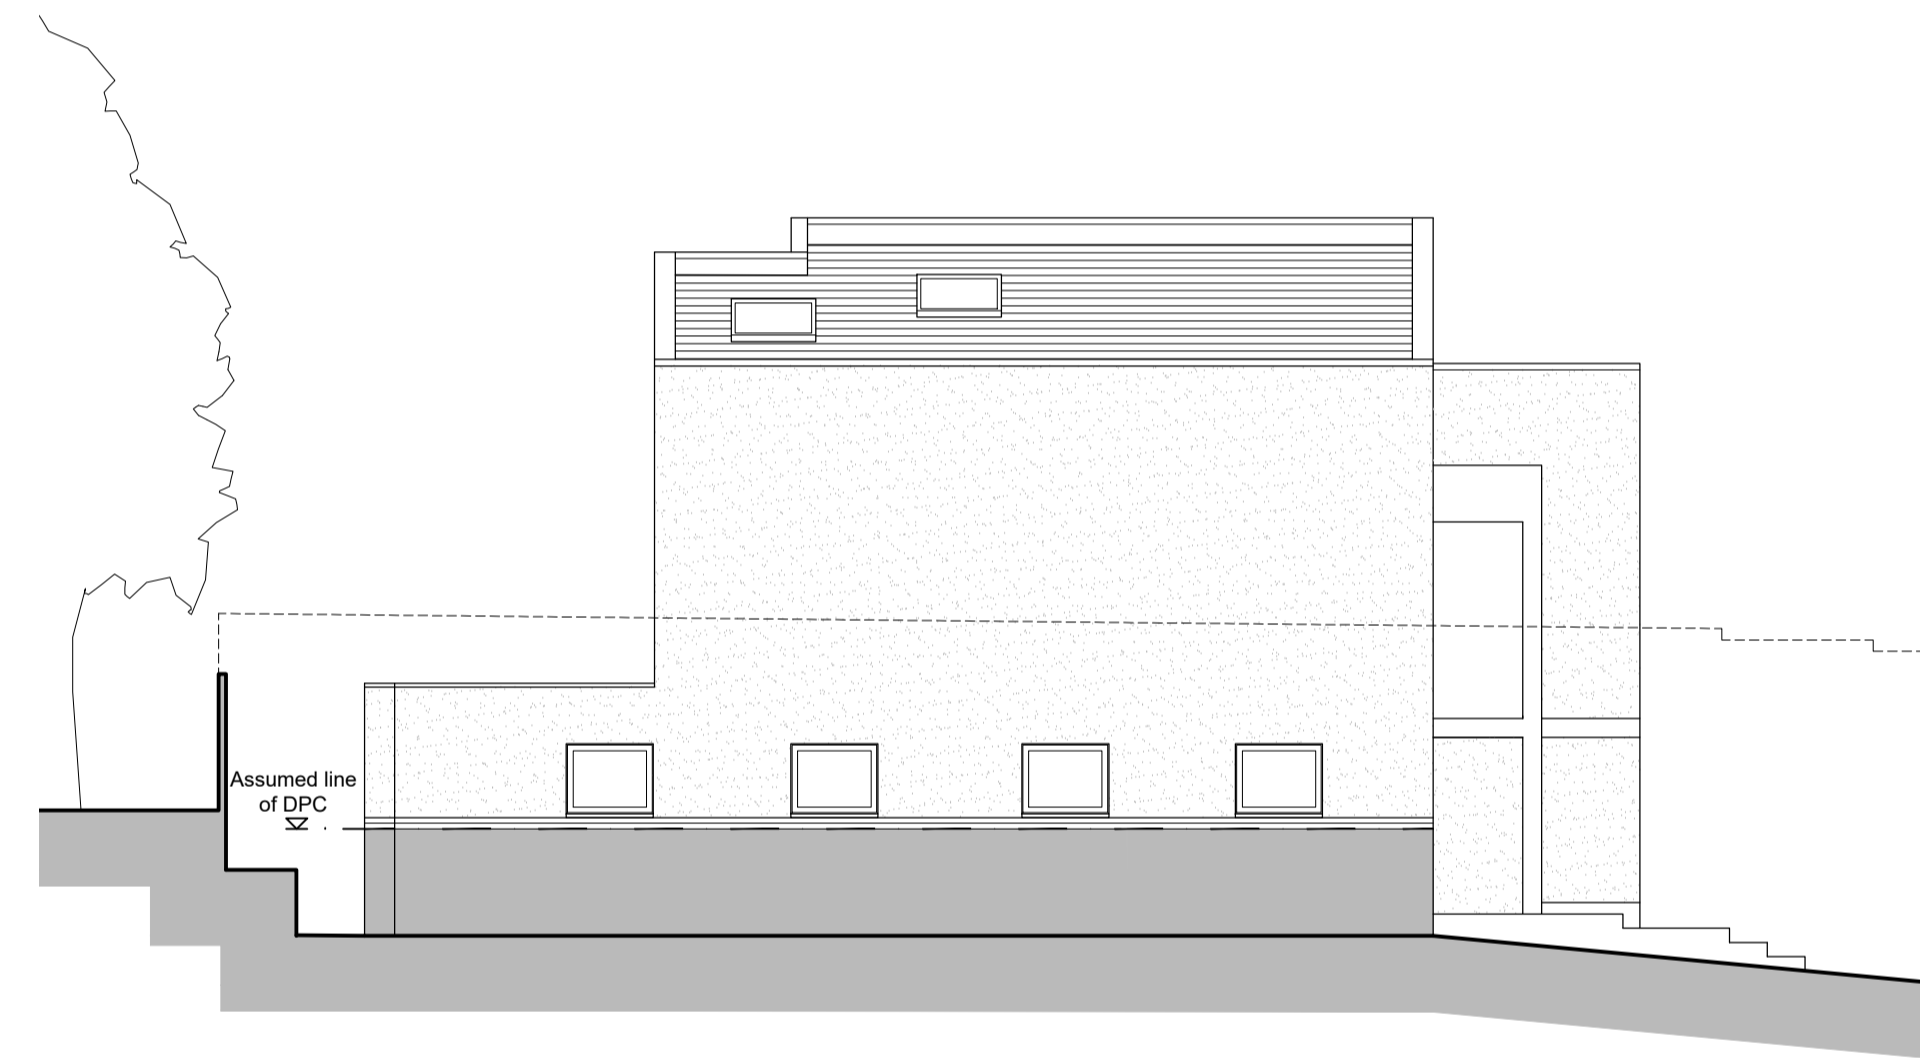

West Elevation (Side)

Scale 1:100

NB: Works approved under applications 2014/6914/P and 2015/0926/P under construction.



East Elevation (Side)

Scale 1:100

NOTES :

DO NOT SCALE: ALL DIMENSIONS TO BE CHECKED ON SITE AND VERIFIED PRIOR TO COMMENCING WORKS/MANUFACTURE. ANY DISCREPANCIES TO BE REPORTED TO THE ARCHITECT.

THIS DRAWING IS PROTECTED BY COPYRIGHT. IT MAY NOT BE REPRODUCED IN ANY FORM OR BY ANY MEANS FOR ANY PURPOSE WITHOUT THE WRITTEN PERMISSION OF WITCHER CRAWFORD

Rev	Date	Description
*	06.01.16	Original Issue
Revisions		

CLIENT:

Mr & Mrs Light

PROJECT

2 Fitzroy Close Highgate

DRAWING TITLE

EXISTING

West and East Elevations

SCALE: 1:100 @ A1

DATE: 02/16

DRAWN: JS/AB

CHECKED BY: GC



WITCHER CRAWFORD
ARCHITECTS & DESIGNERS

32 St Thomas Street
Winchester
Hampshire
SO23 9HU

Tel: 01962 813344 Fax: 01962 813345

Email: info@witchercrawford.com

Web: www.witchercrawford.com

DRAWING NO.

W1390 PL43

*

