


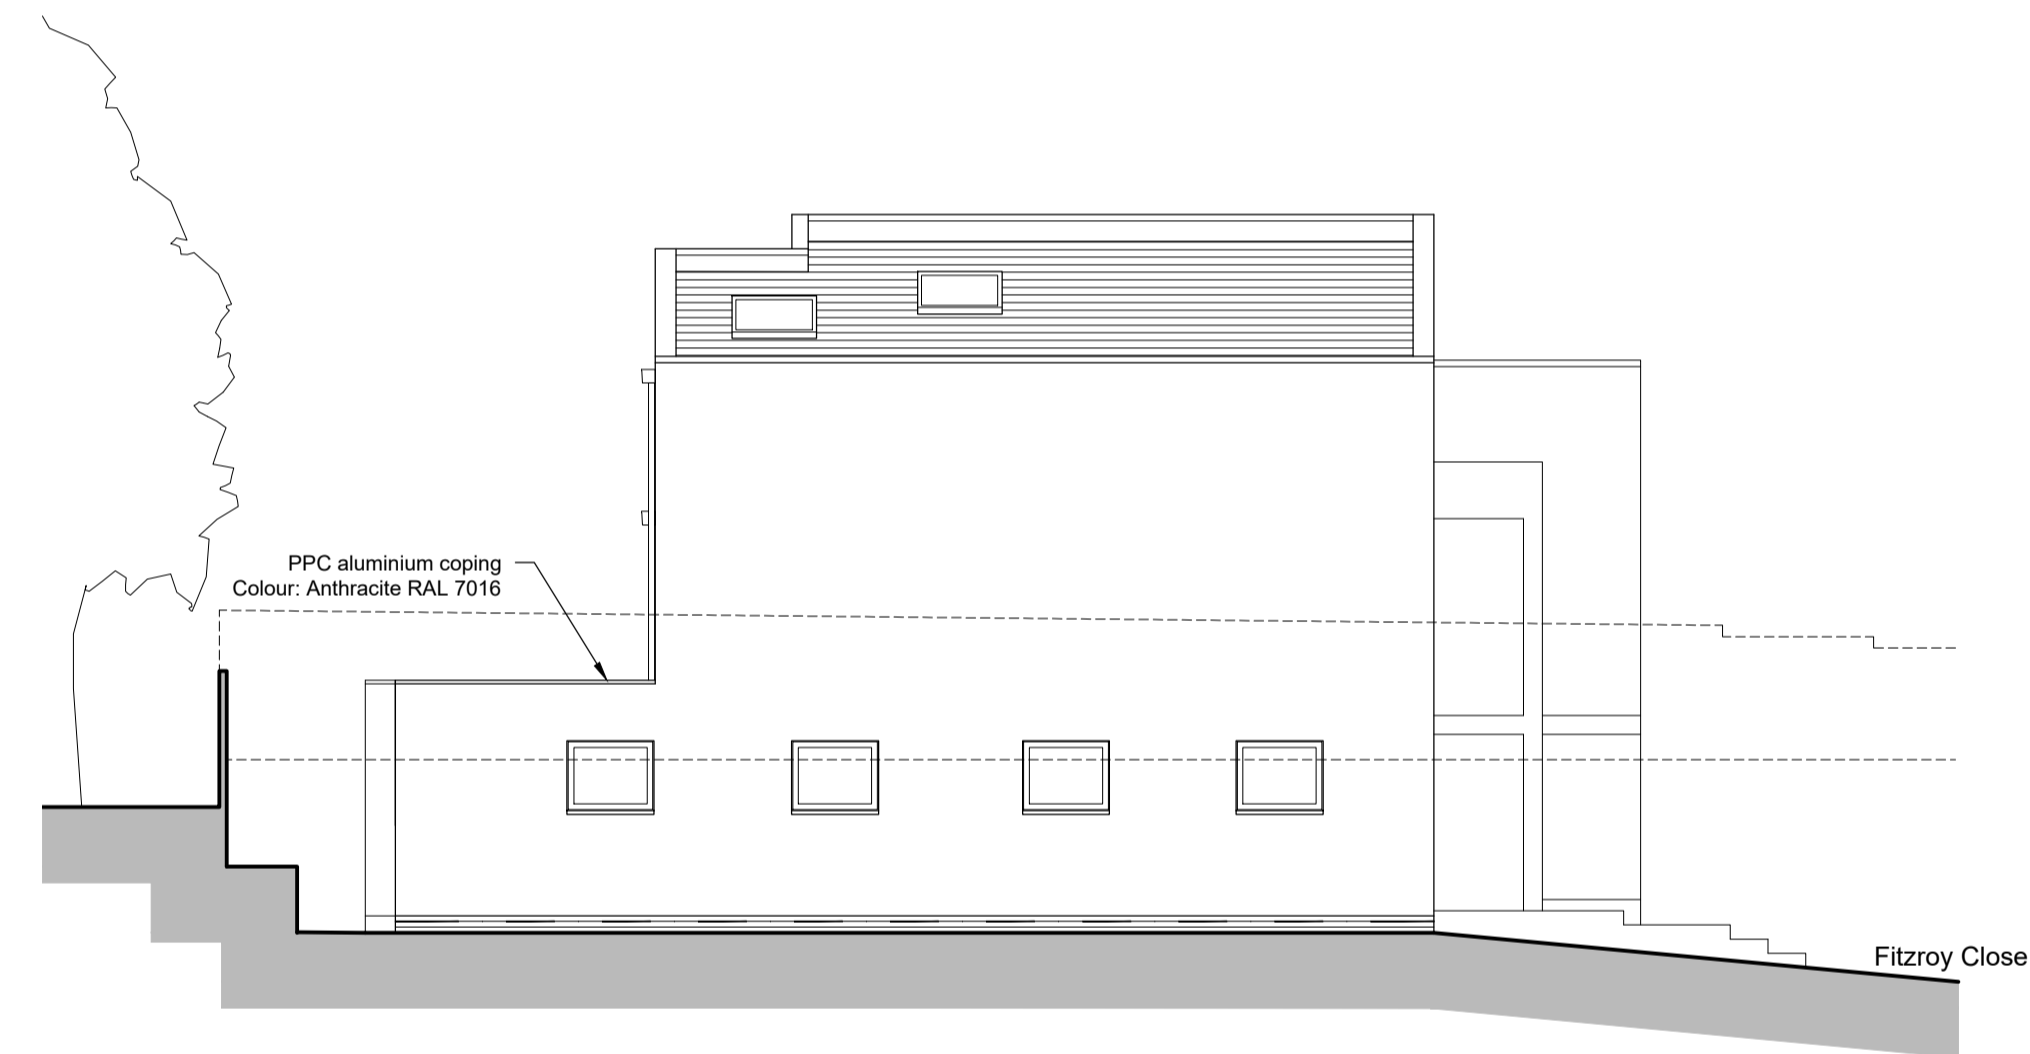

West Elevation (Side)

Scale 1:100



East Elevation (Side)

Scale 1:100

NOTES :

DO NOT SCALE. ALL DIMENSIONS TO BE CHECKED ON SITE AND VERIFIED PRIOR TO COMMENCING WORKS/MANUFACTURE. ANY DISCREPANCIES TO BE REPORTED TO THE ARCHITECT.

THIS DRAWING IS PROTECTED BY COPYRIGHT. IT MAY NOT BE REPRODUCED IN ANY FORM OR BY ANY MEANS FOR ANY PURPOSE WITHOUT THE WRITTEN PERMISSION OF WITCHER CRAWFORD

Rev	Date	Description
*	17.02.16	Original Issue
Revisions		

CLIENT:

Mr & Mrs Light

PROJECT

2 Fitzroy Close
Highgate

DRAWING TITLE

PROPOSED
Permitted Development

PLANNING

SCALE: 1:100 @ A1

DATE: 02/16

DRAWN: JS/AB

CHECKED BY: GC



WITCHER CRAWFORD
ARCHITECTS & DESIGNERS

32 St Thomas Street
Winchester
Hampshire

SO20 9HJ
Tel: 01962 813344 Fax: 01962 813345
Email: info@witchercrawford.com
Web: www.witchercrawford.com

DRAWING NO.

W1390 PL47

*

