

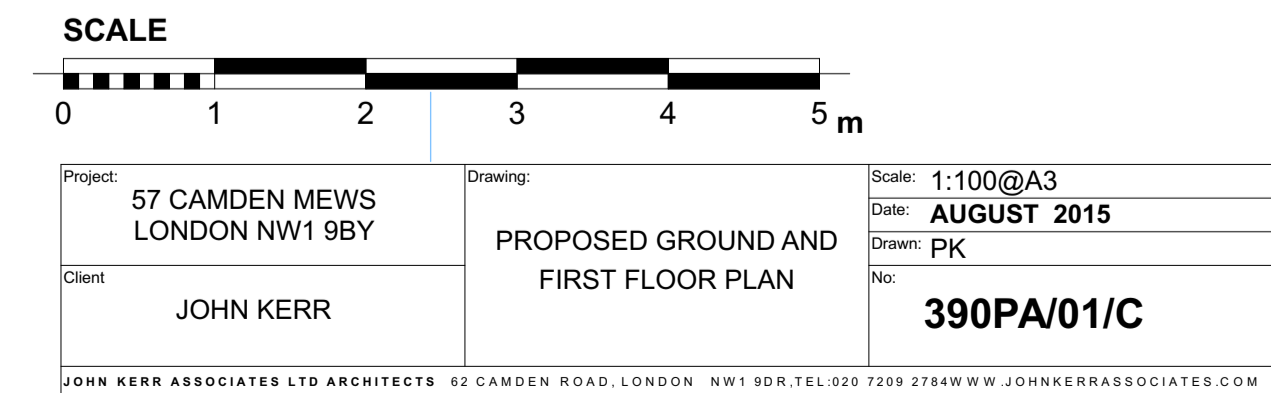


PLANNING APPLICATION DRAWING


Notes:
This drawing is the property and copyright of John Kerr Associates, and written consent must be obtained before divulging to a third party or copying whole or part of the drawing by any method whatsoever.
All dimensions are to be checked on site prior to construction.
Any discrepancies are to be reported to the architect before works commence.
All dimensions are in millimeters.
Do not scale dimension.
This drawing is to be read in conjunction with the specification and with all relevant consultants'/specialists' drawings and/or documents.
All relevant Statutory Approvals to be obtained before works commence.

revision	date	comments
----------	------	----------


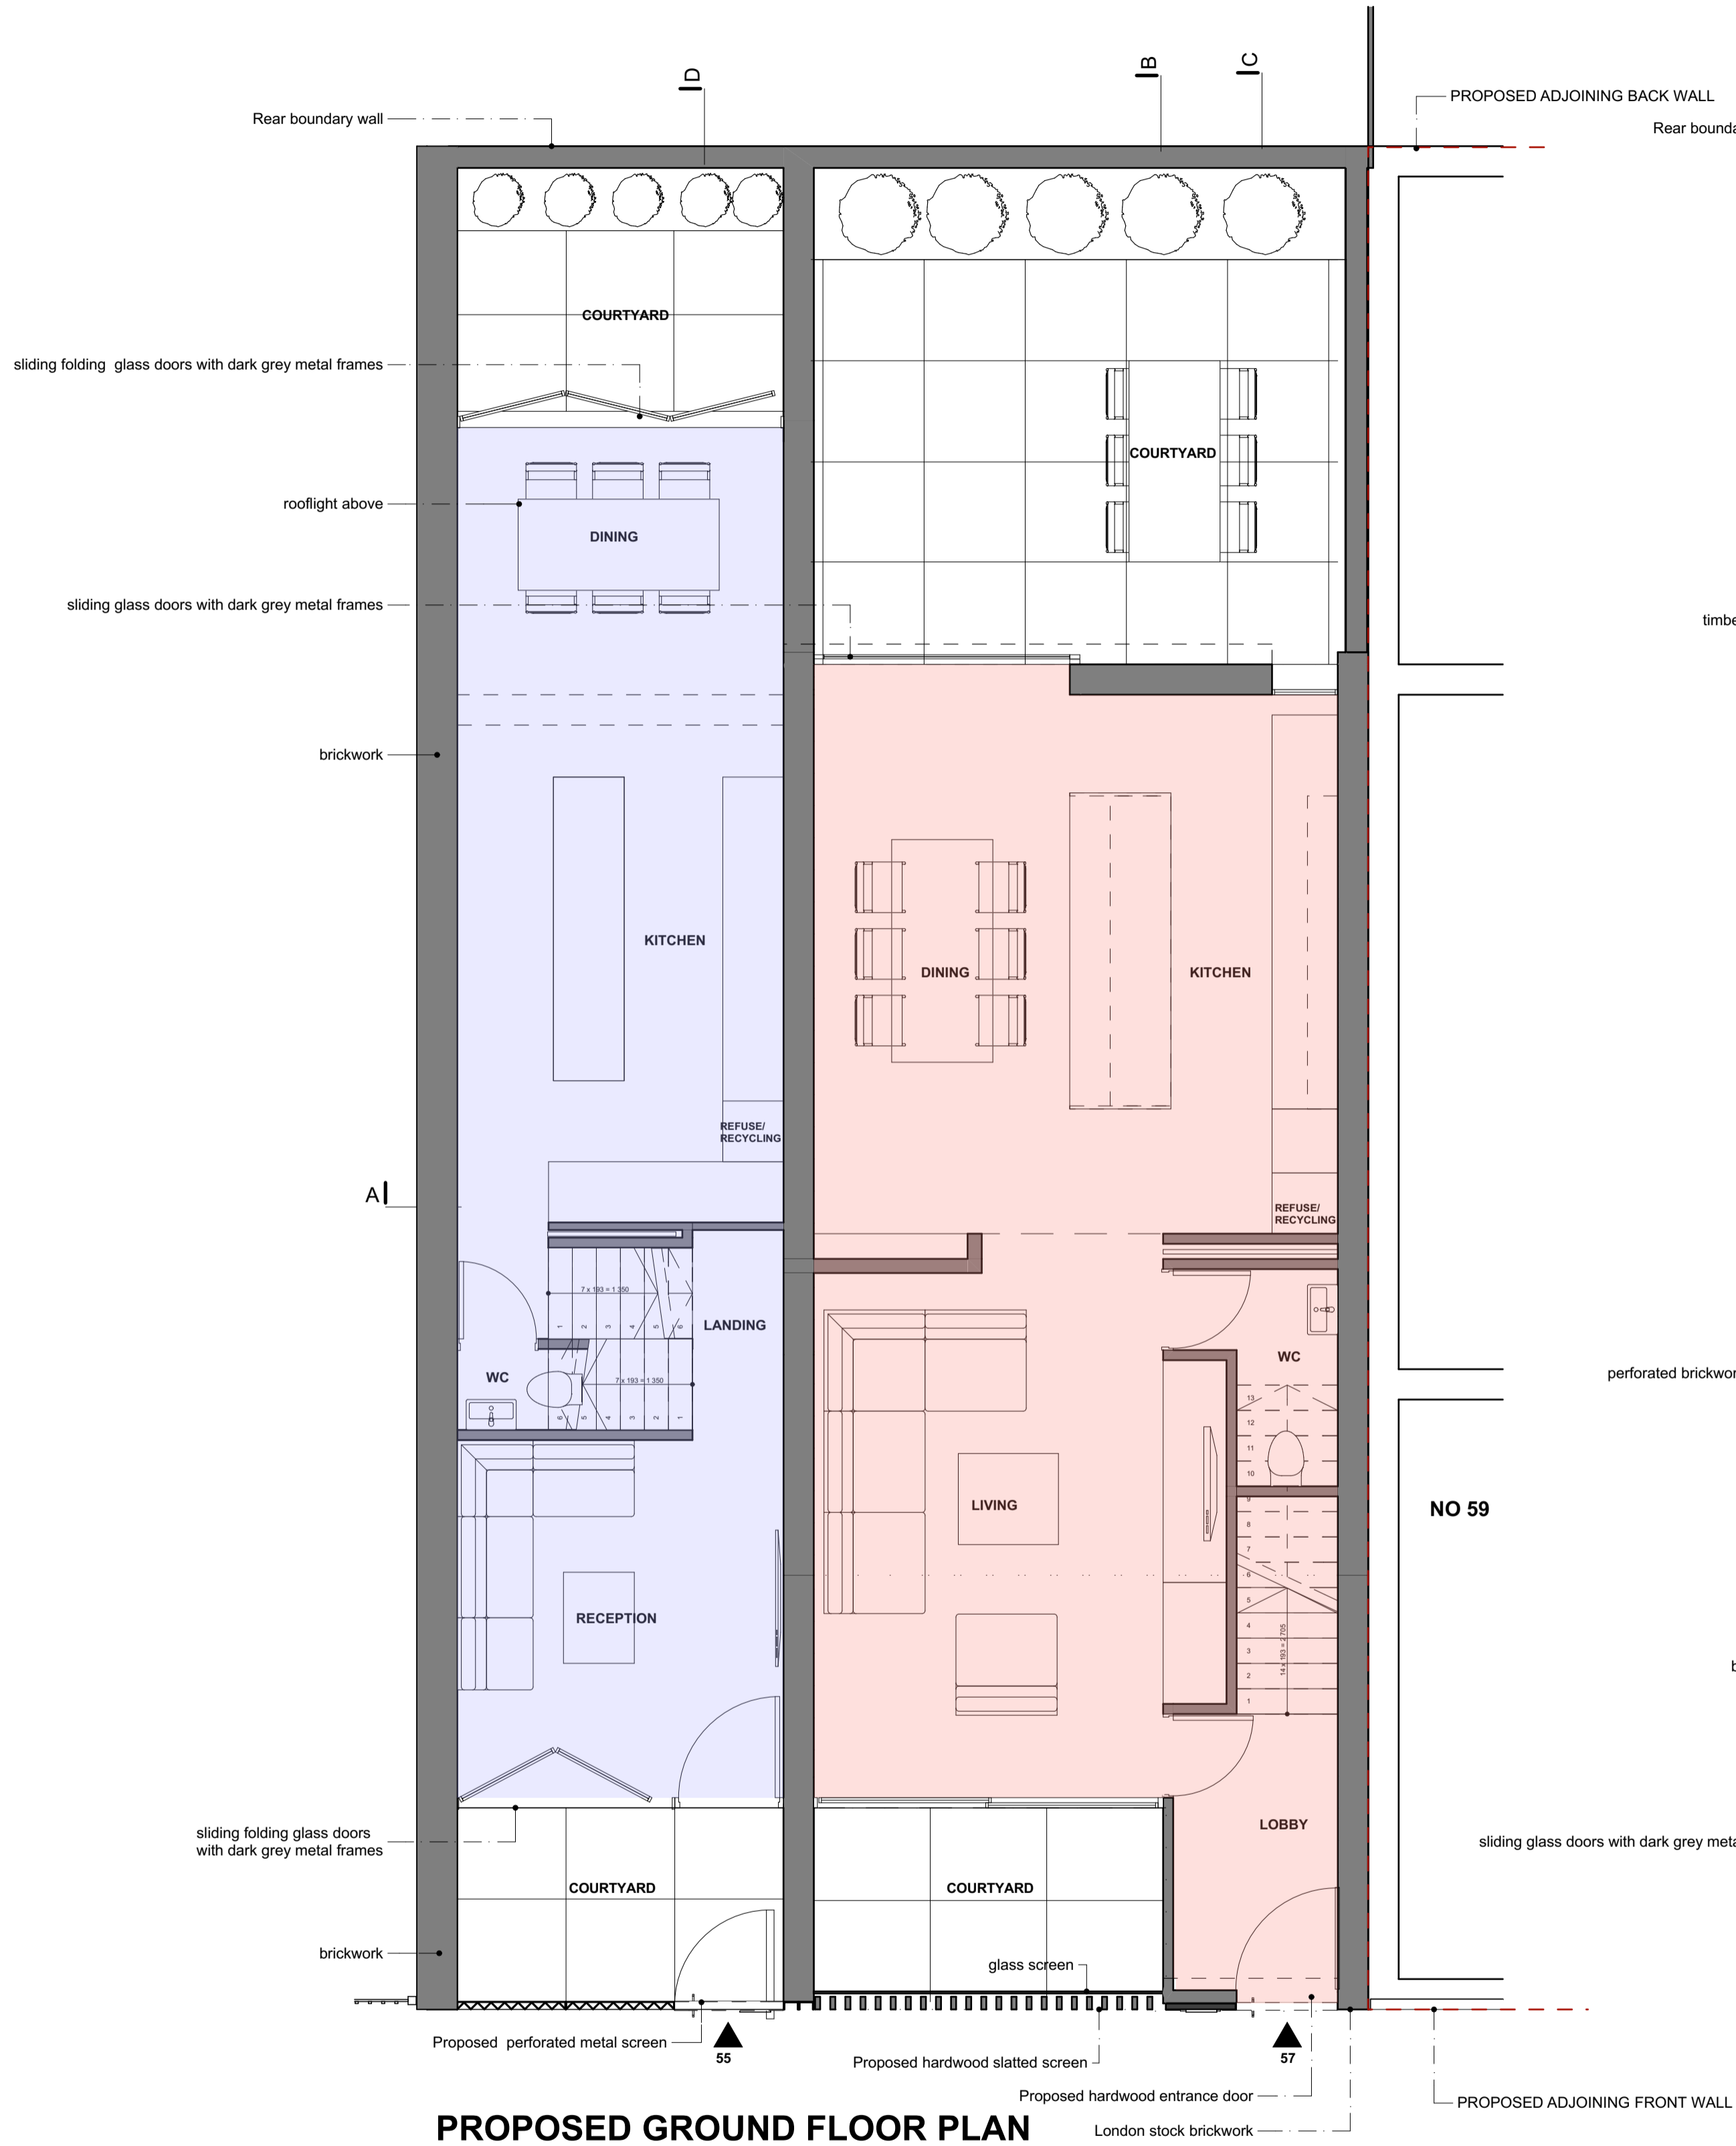


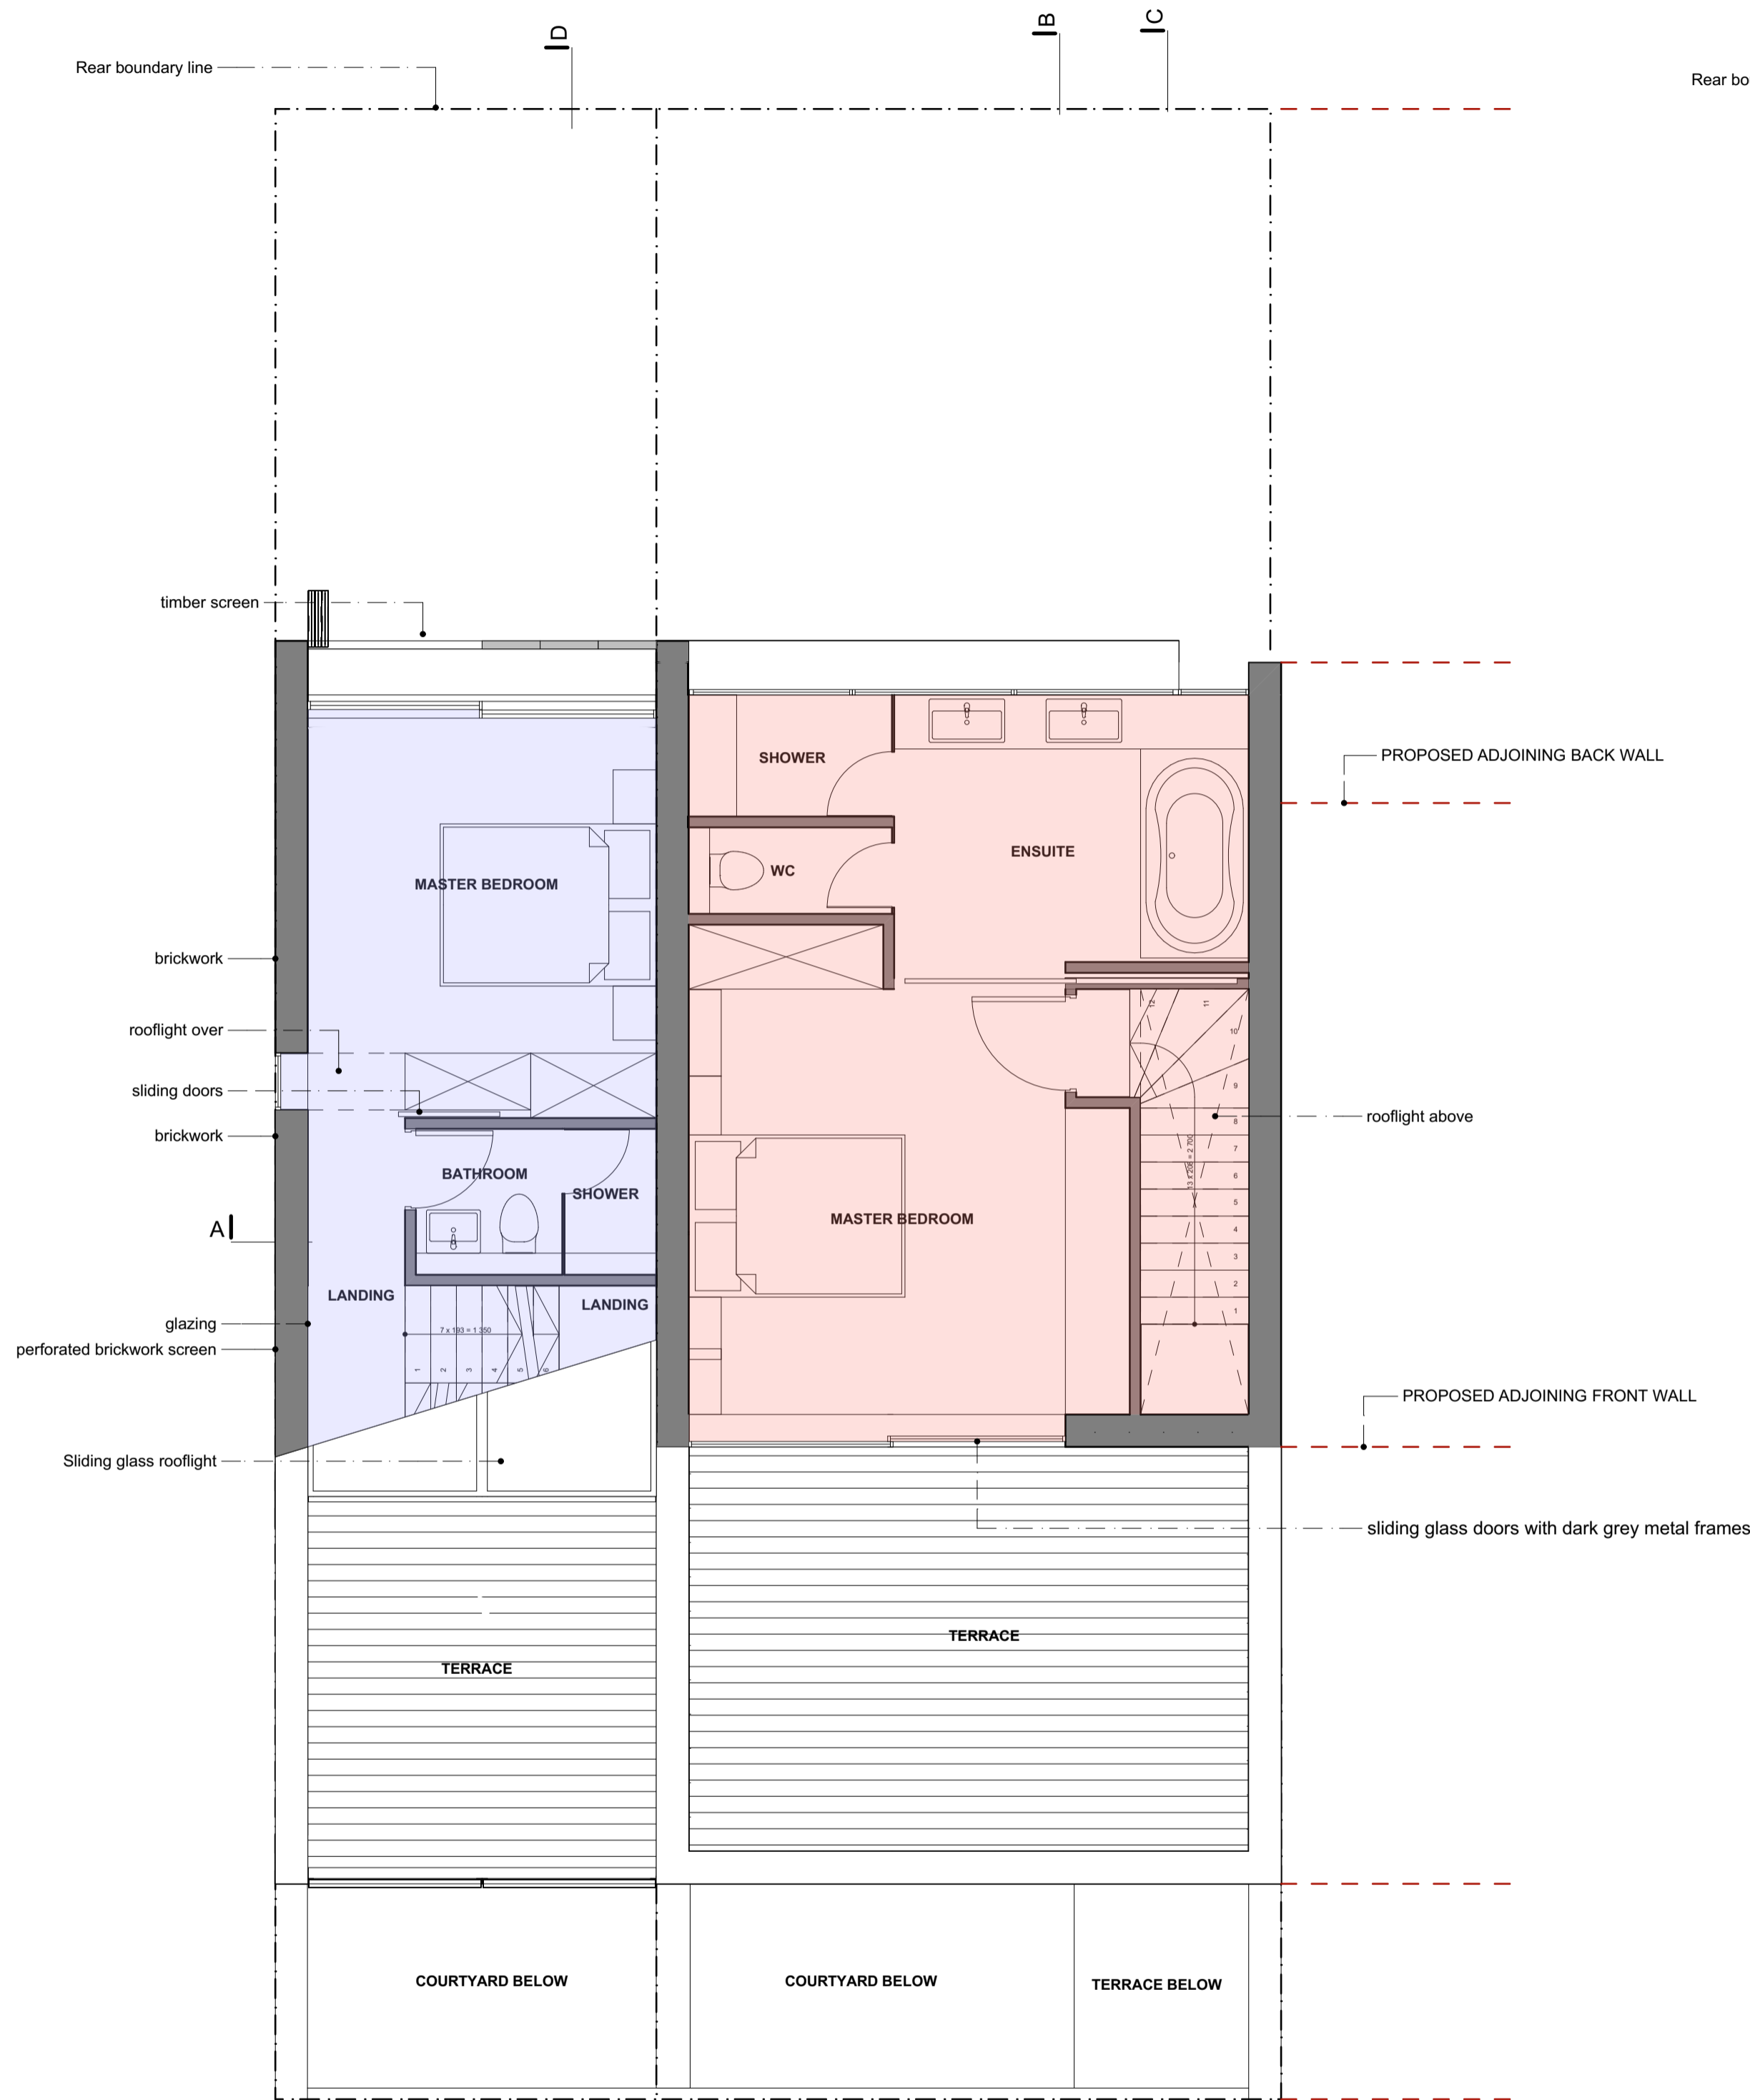

PROPOSED SECOND FLOOR PLAN


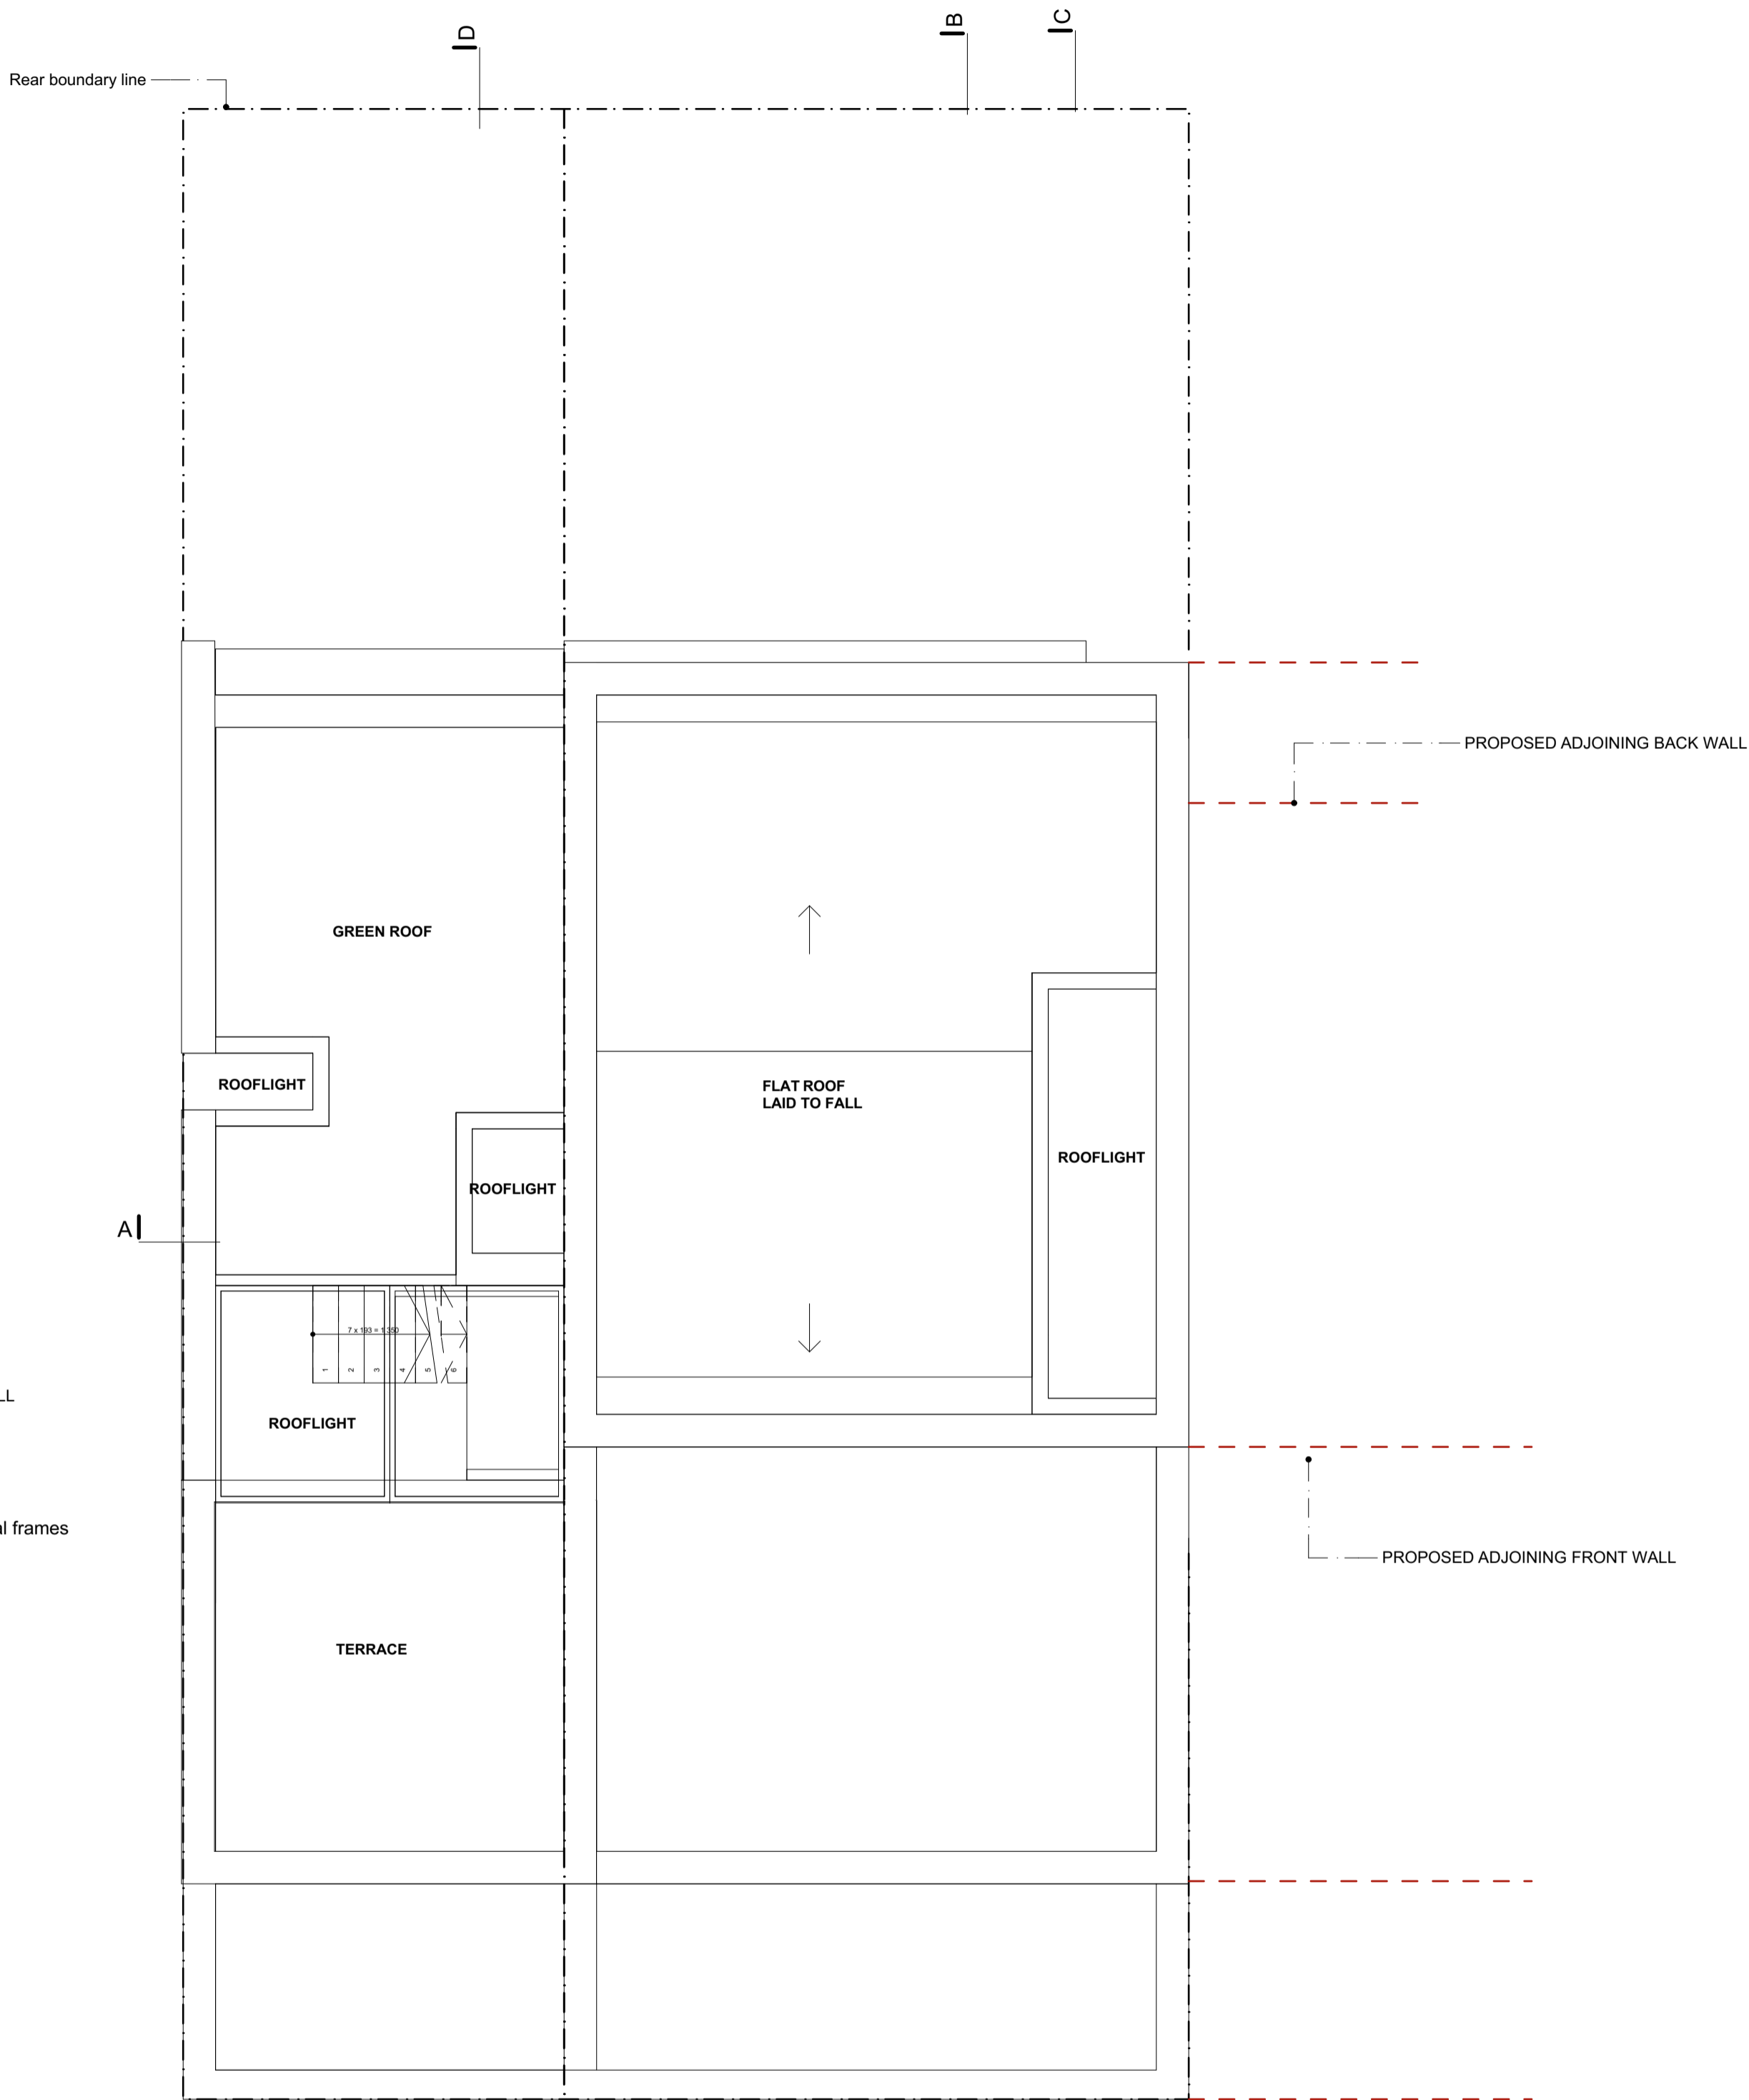


PROPOSED ROOF PLAN

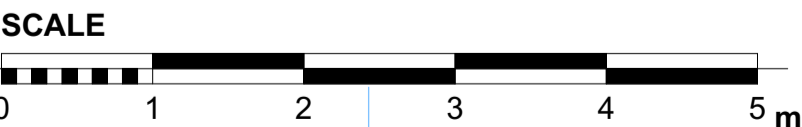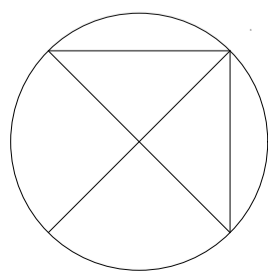


Project:	57 CAMDEN MEWS LONDON NW1 9BY	Drawing:	PROPOSED SECOND FLOOR AND ROOF PLAN	Scale:	1:100@A3
Client:	JOHN KERR	Drawn:	PK	Date:	AUGUST 2015
		No:	390PA/02/C		

JOHN KERR ASSOCIATES LTD ARCHITECTS 62 CAMDEN ROAD, LONDON NW1 9DR TEL 020 7293 2764 WWW.JOHNKERRASSOCIATES.COM

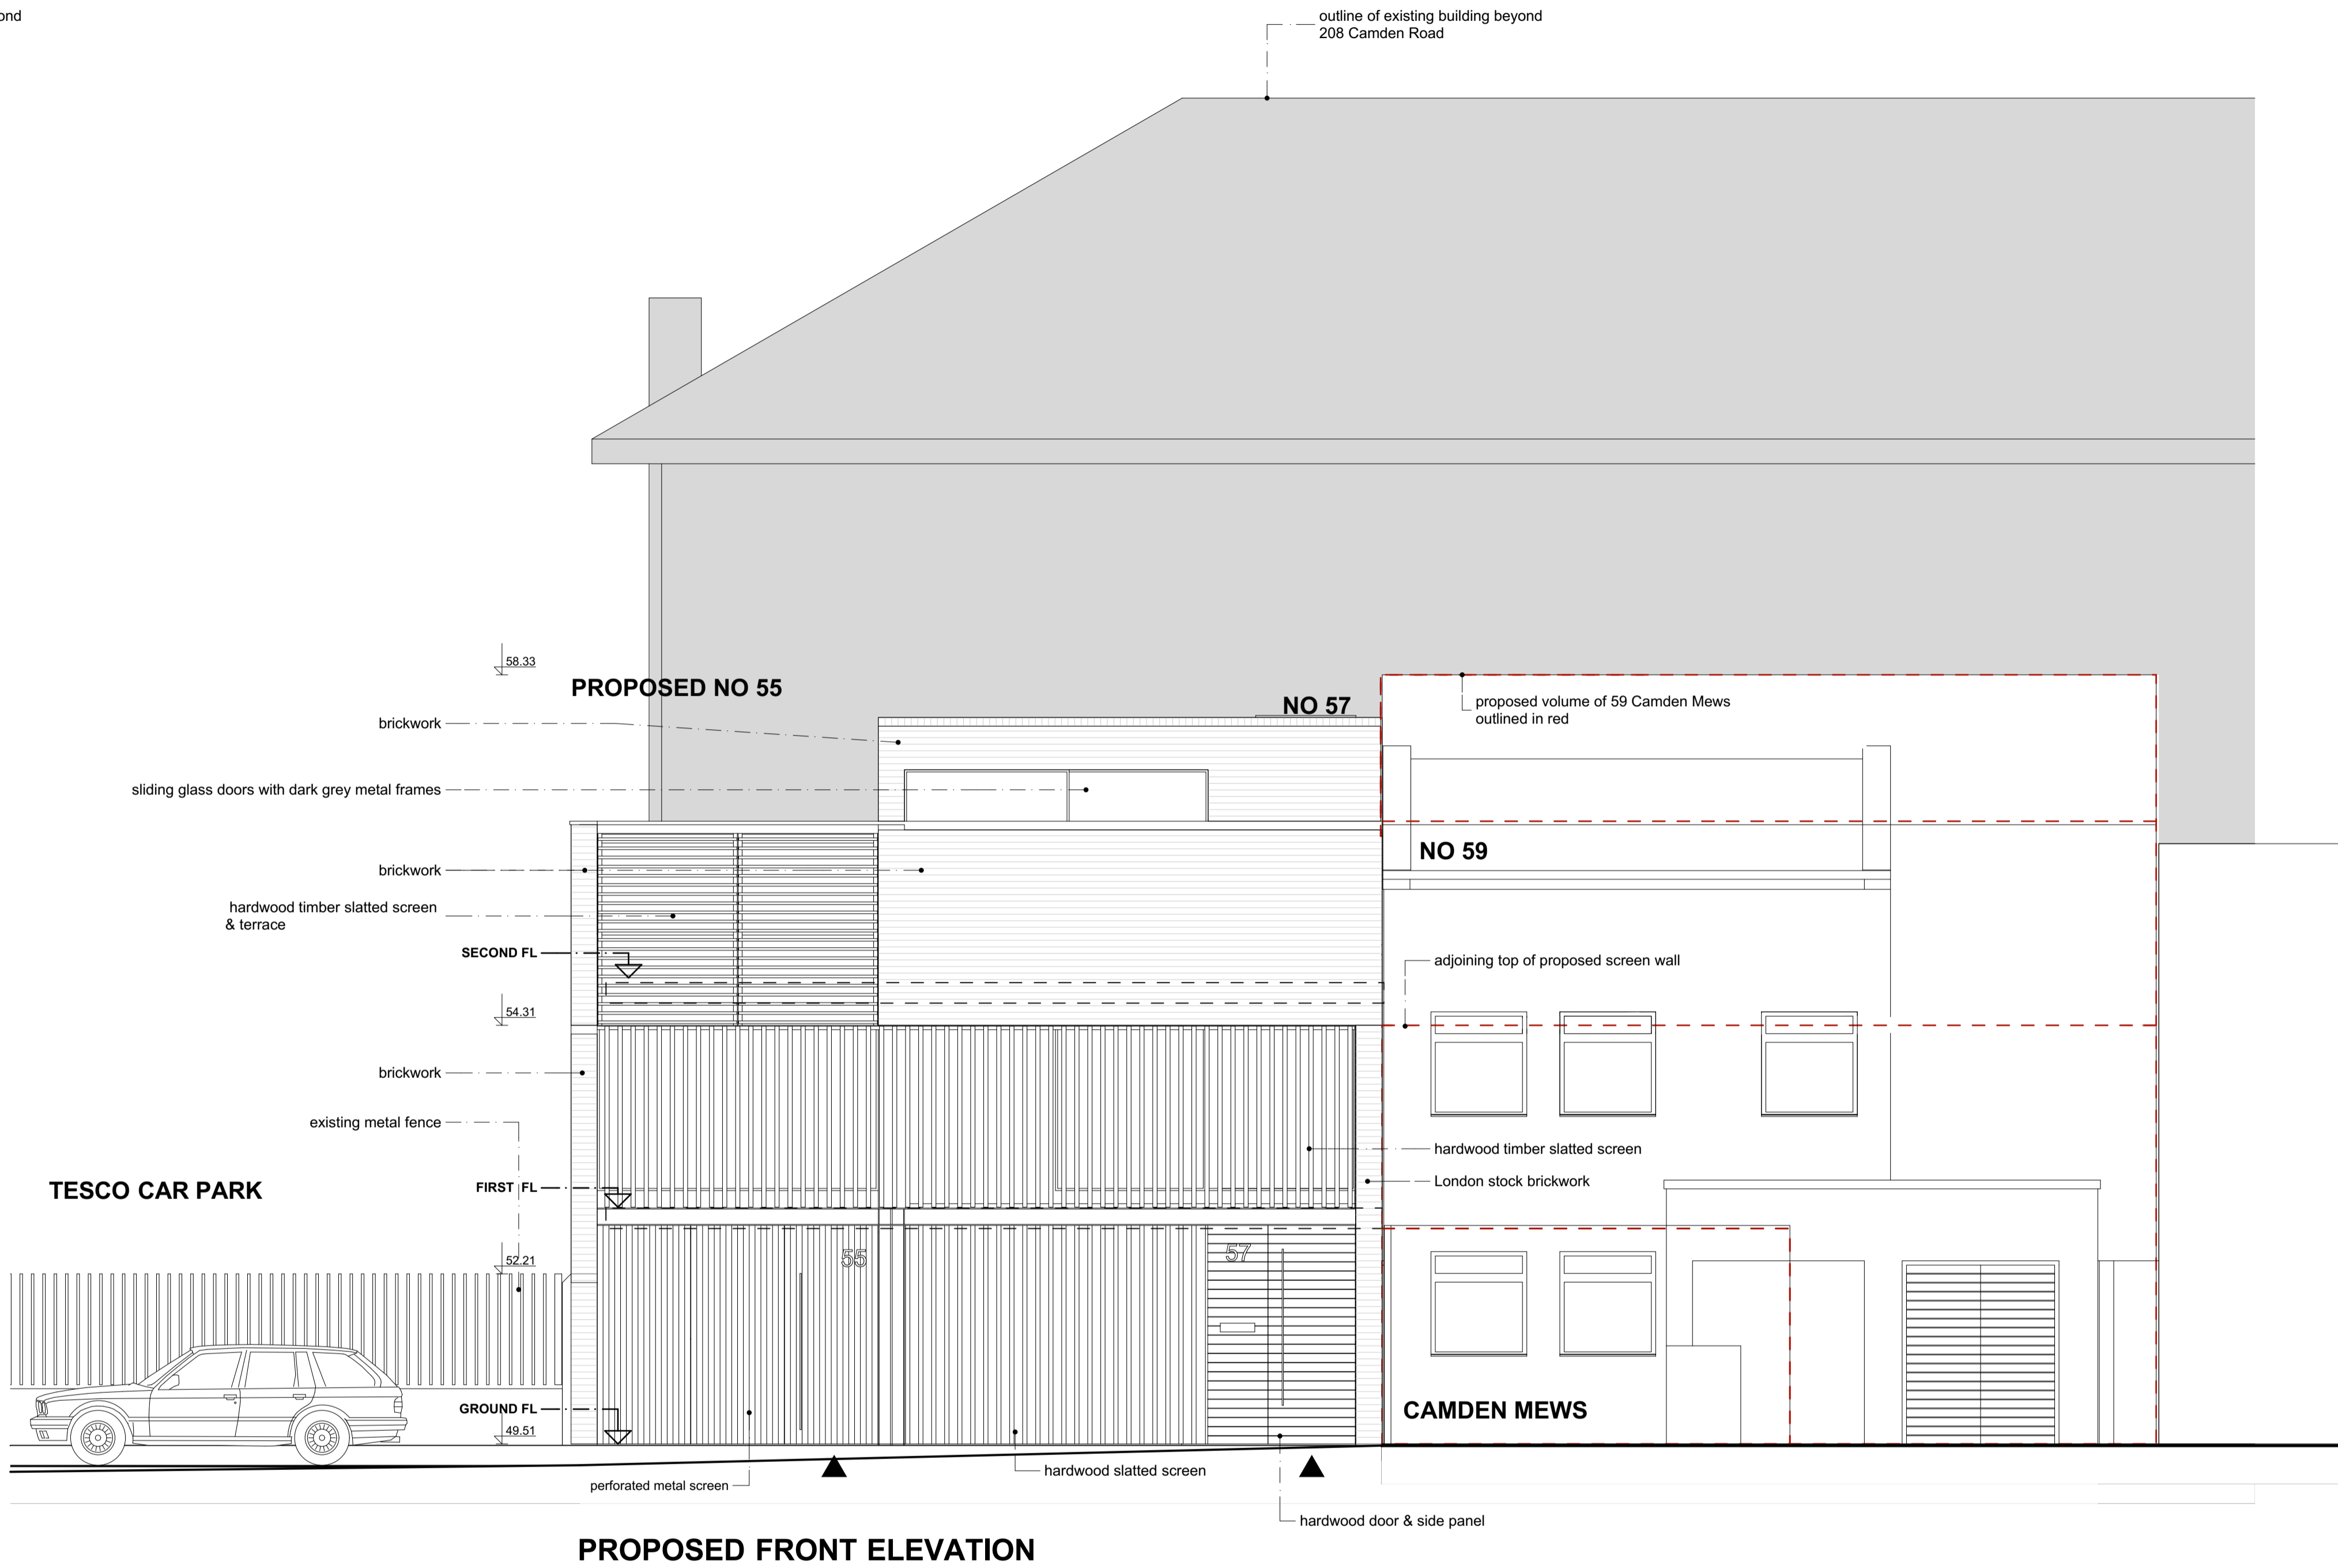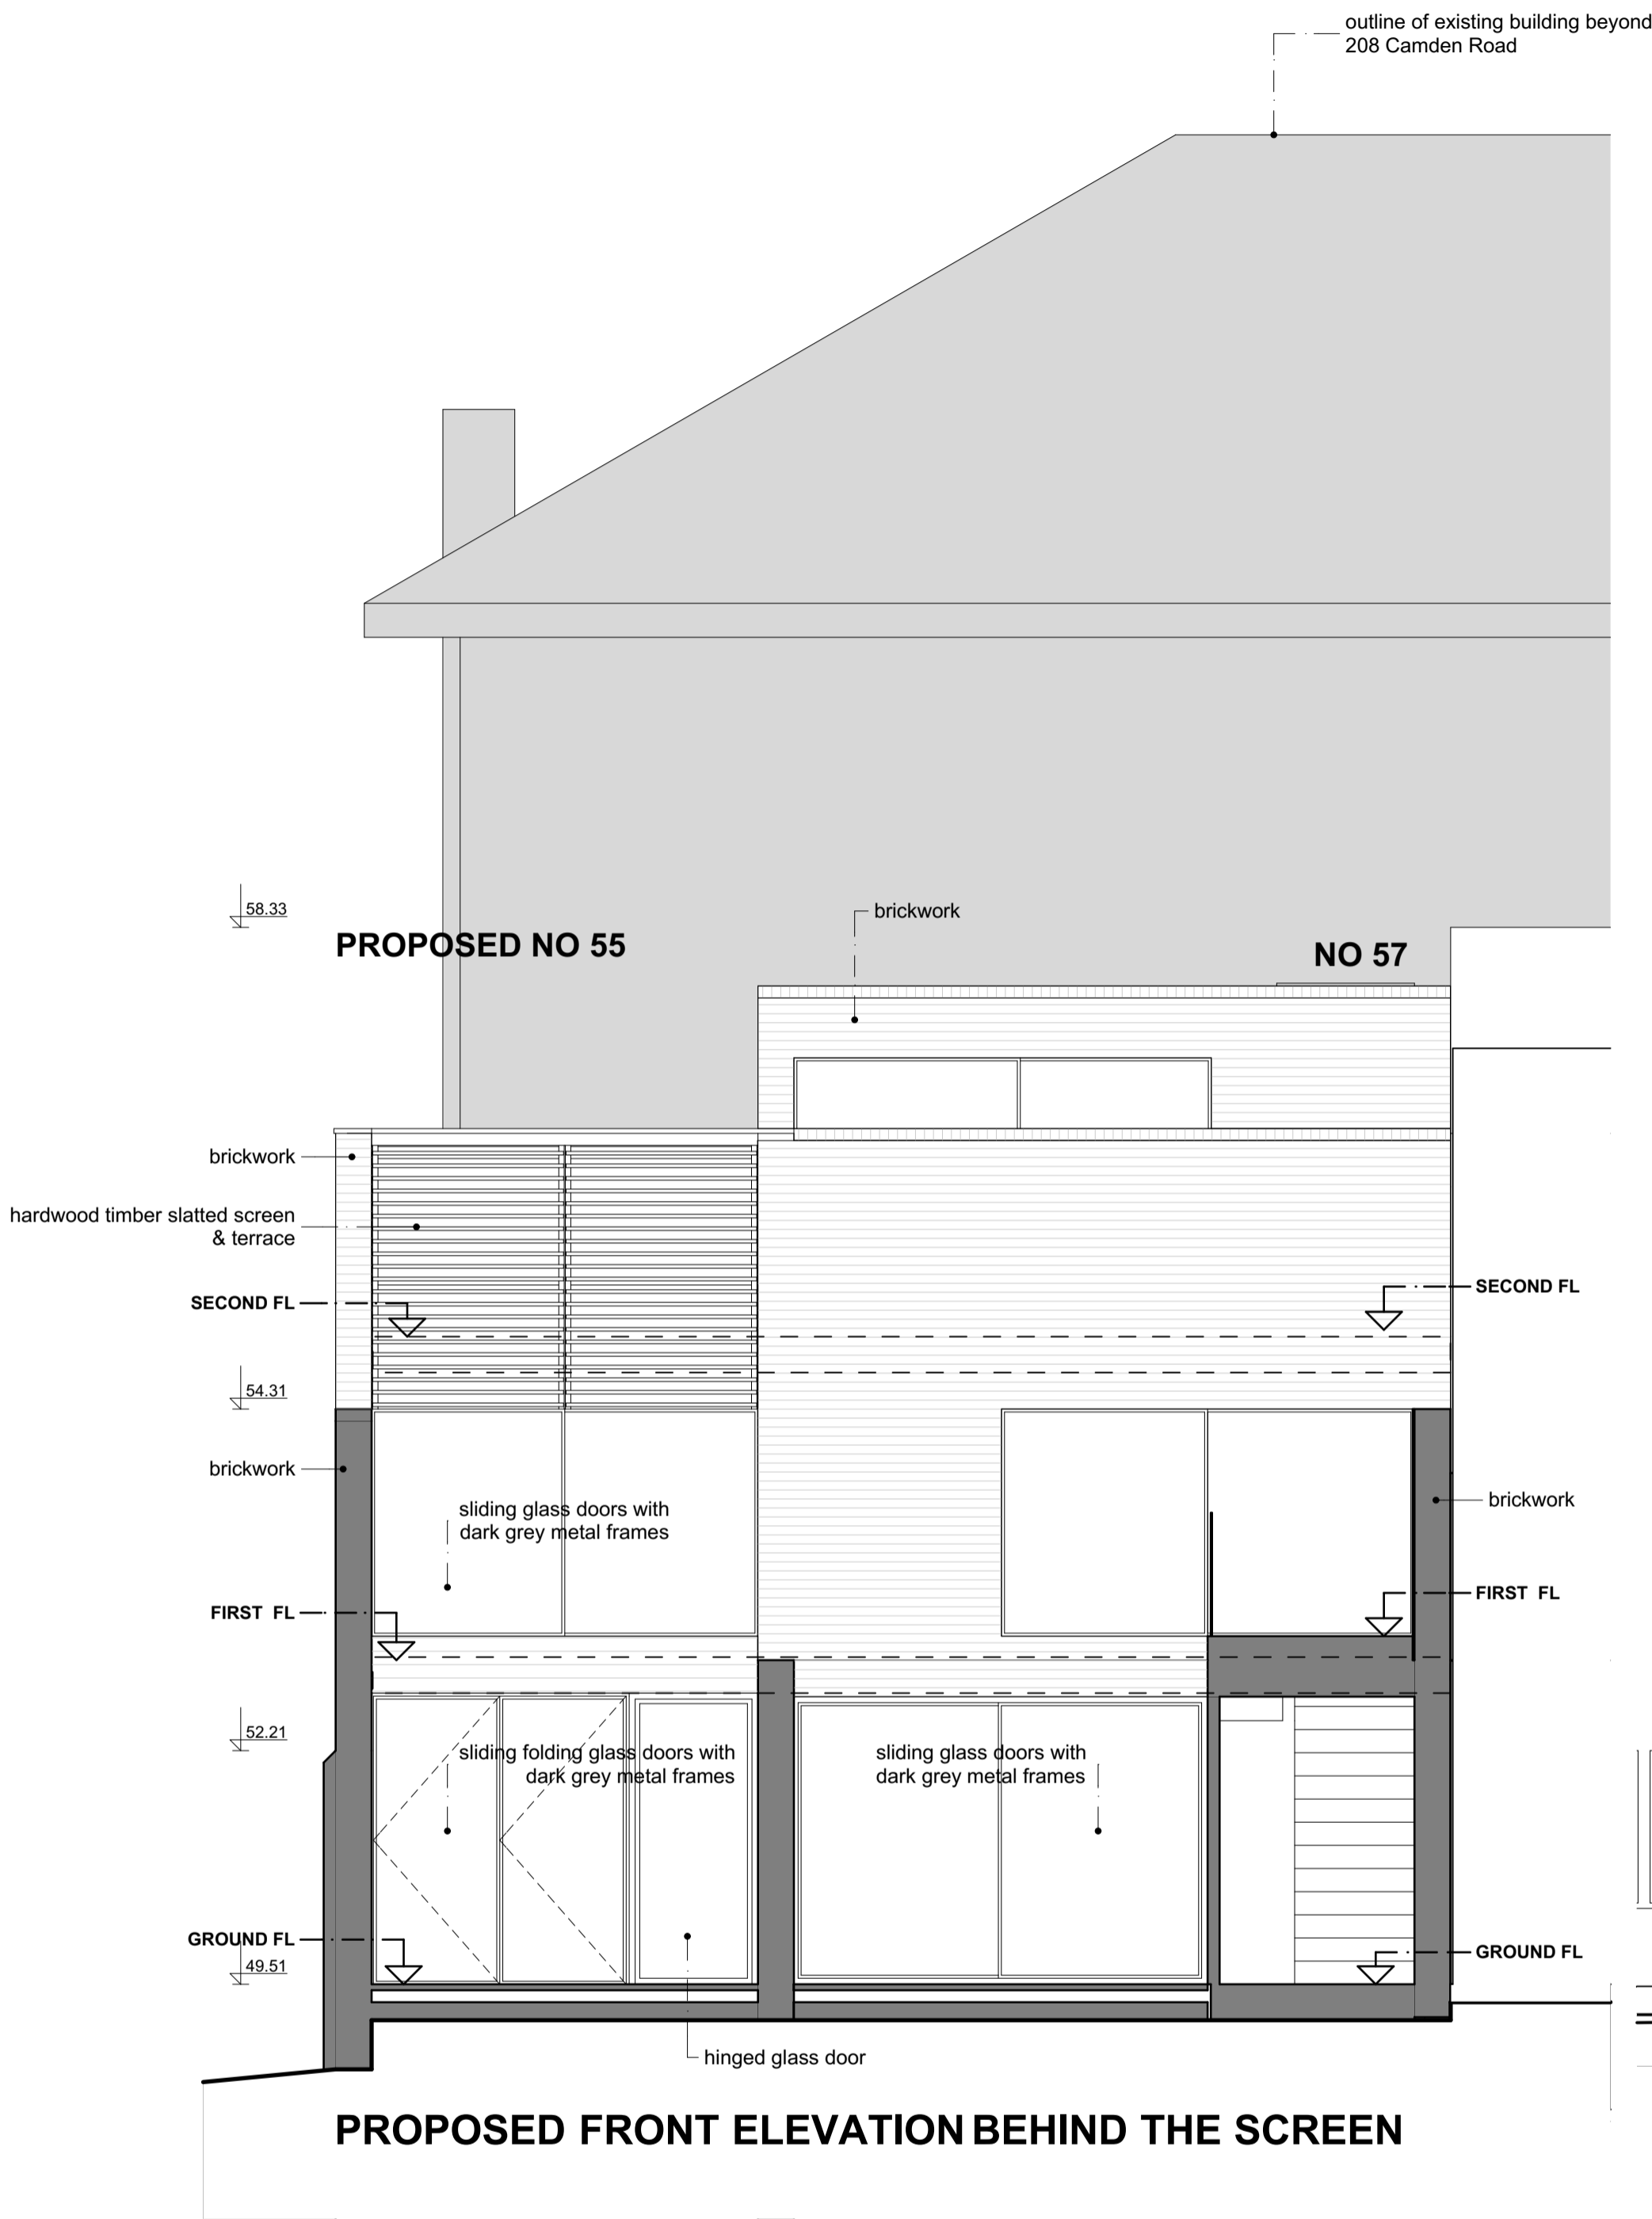


Project: 57 CAMDEN MEWS LONDON NW1 9BY	Drawing: PROPOSED FRONT ELEVATION 1	Scale: 1:100@A3 Date: AUGUST 2015 Drawn: PK No: 390PA/03/C
Client: JOHN KERR		

JOHN KERR ASSOCIATES LTD ARCHITECTS 62 CAMDEN ROAD, LONDON NW1 9DR TEL 020 7293 2764 WWW.JOHNKERRASSOCIATES.COM

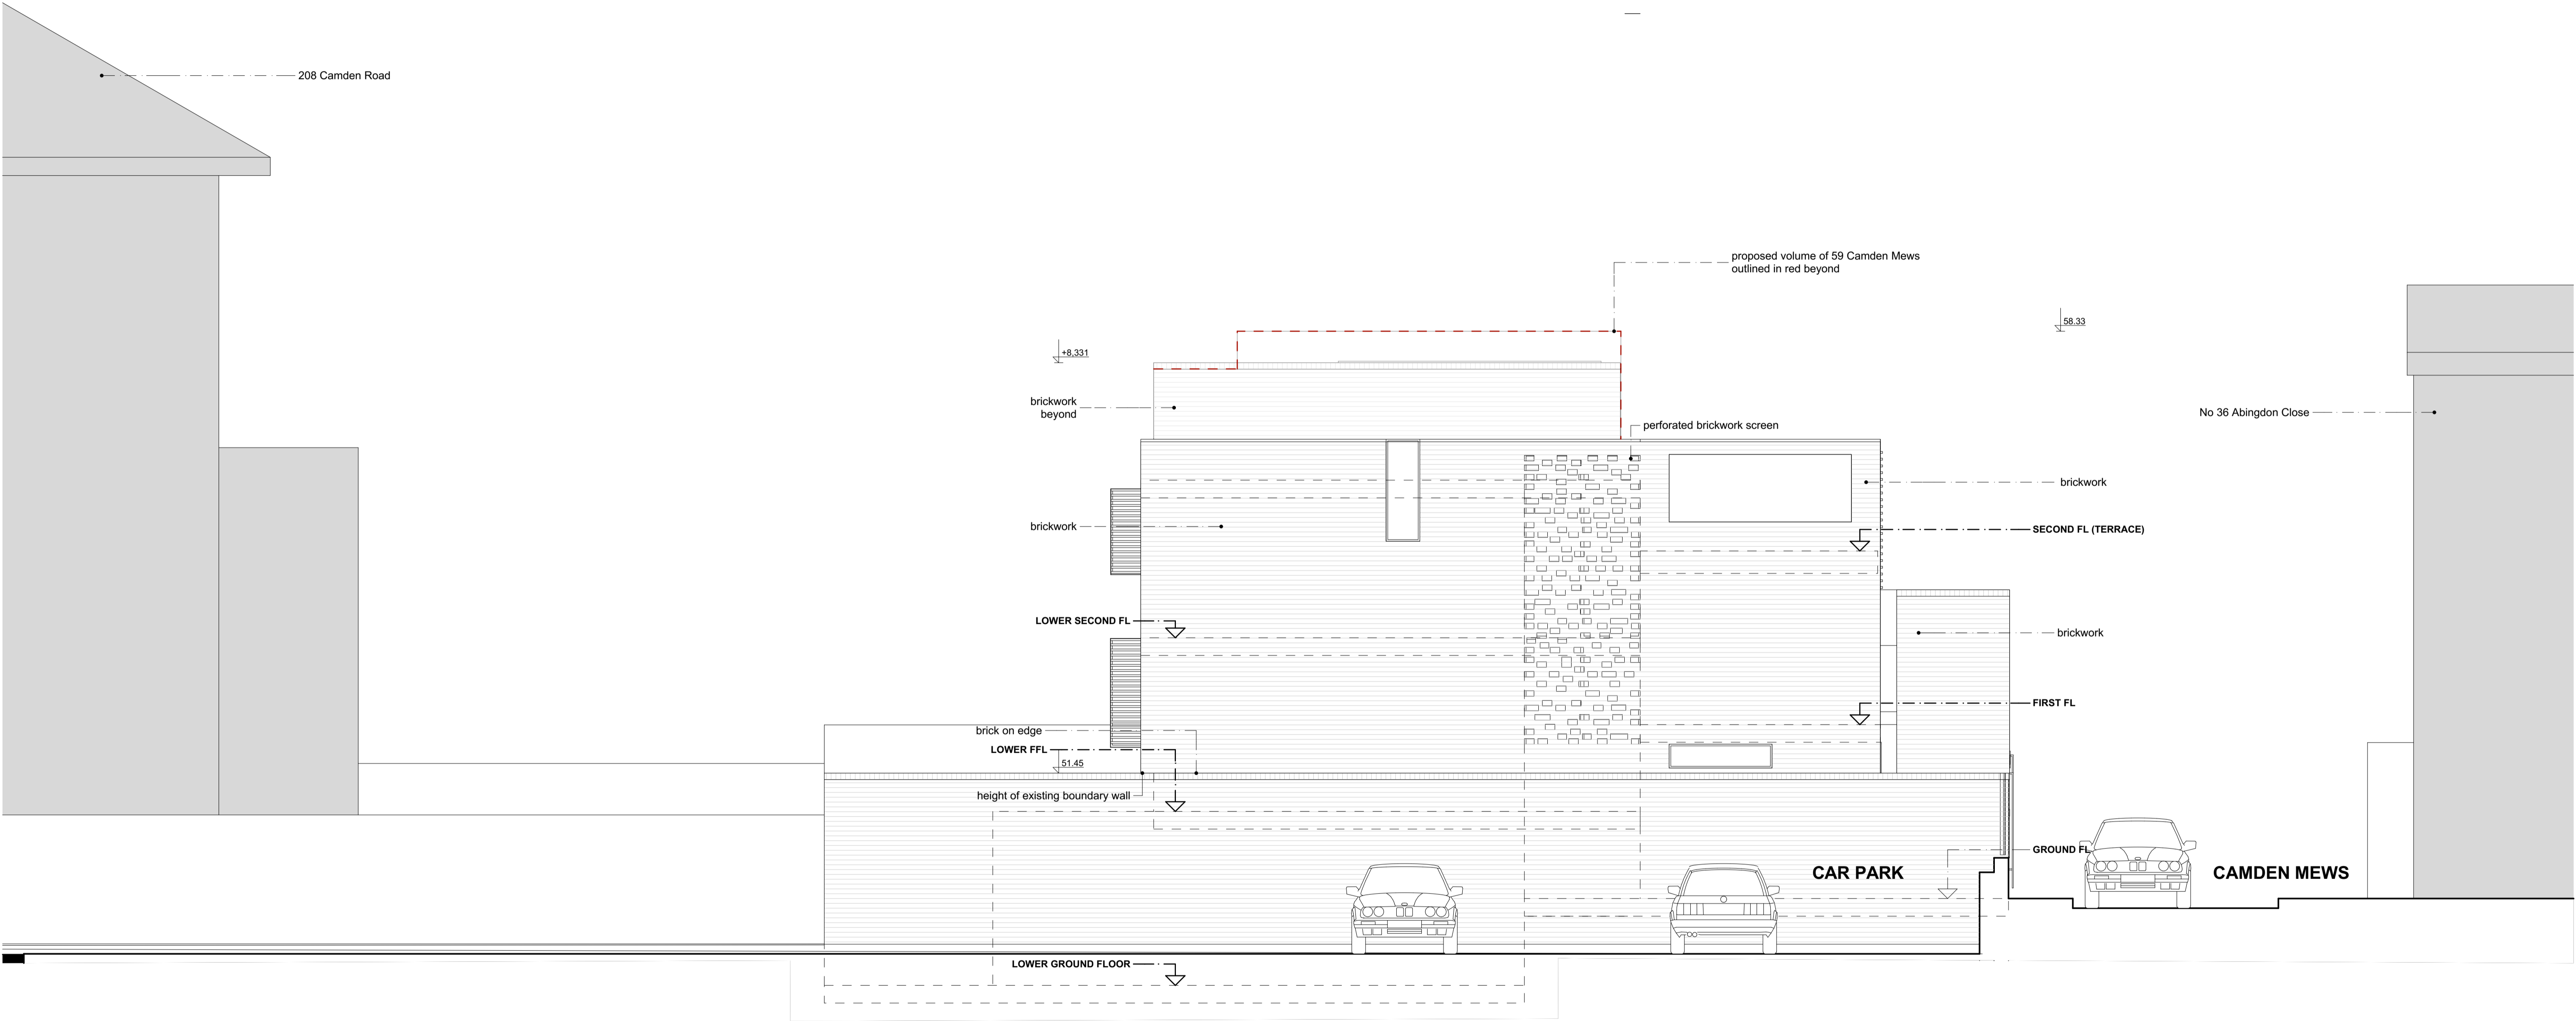


PROPOSED SIDE ELEVATION


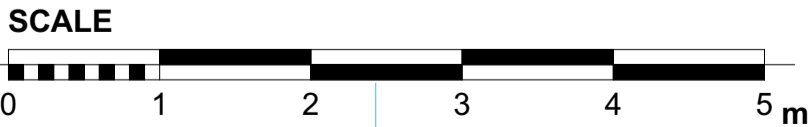



Project: 57 CAMDEN MEWS LONDON NW1 9BY	Drawing: PROPOSED SIDE ELEVATION 2	Scale: 1:100@A3 Date: AUGUST 2015 Drawn: PK No: 390PA/04/C
Client: JOHN KERR		

JOHN KERR ASSOCIATES LTD ARCHITECTS 52 CAMDEN ROAD, LONDON NW1 9DR TEL 020 7293 2764 WWW.JOHNKERRASSOCIATES.COM


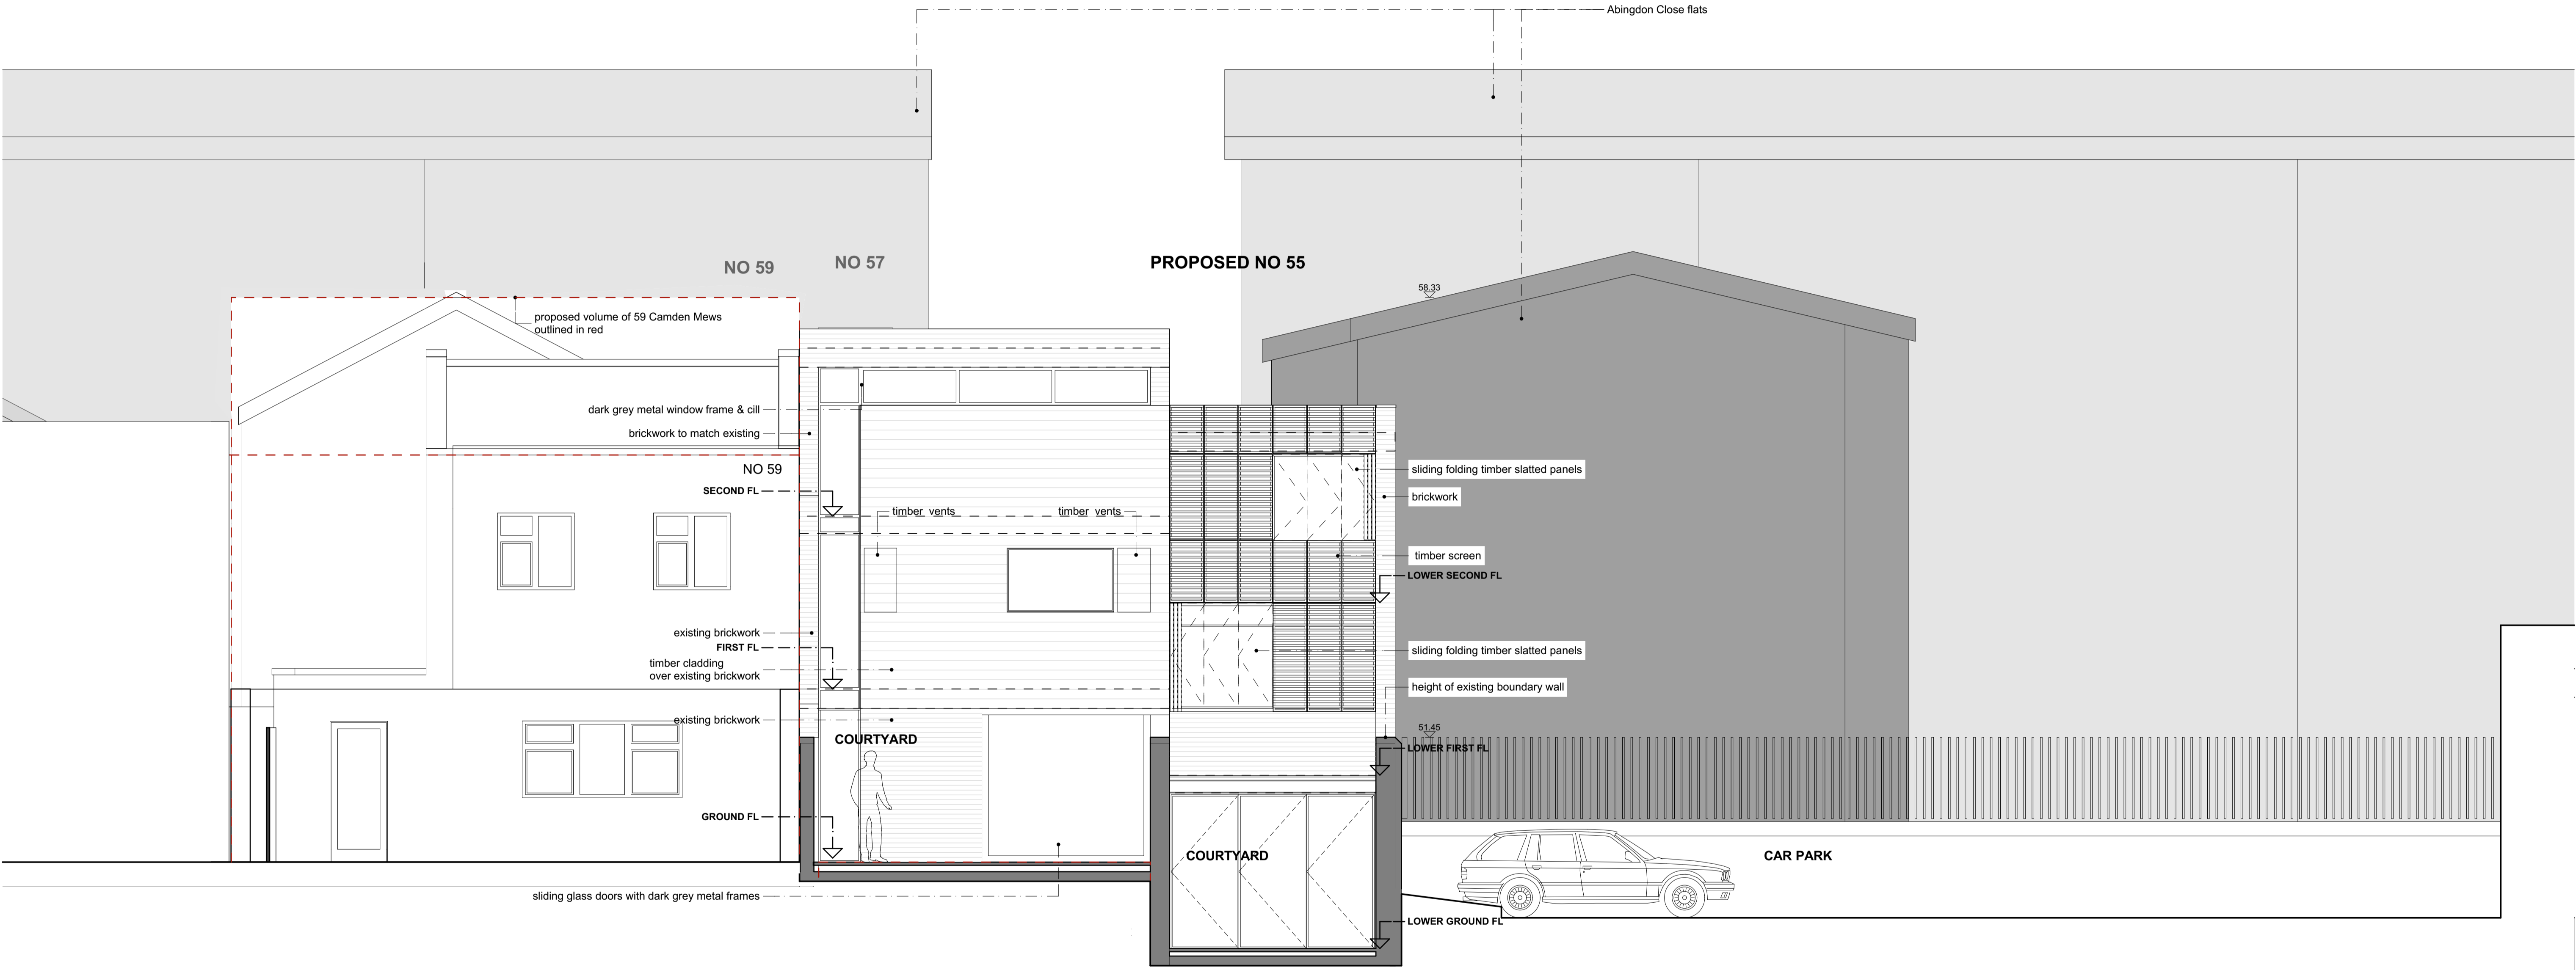


PROPOSED REAR ELEVATION

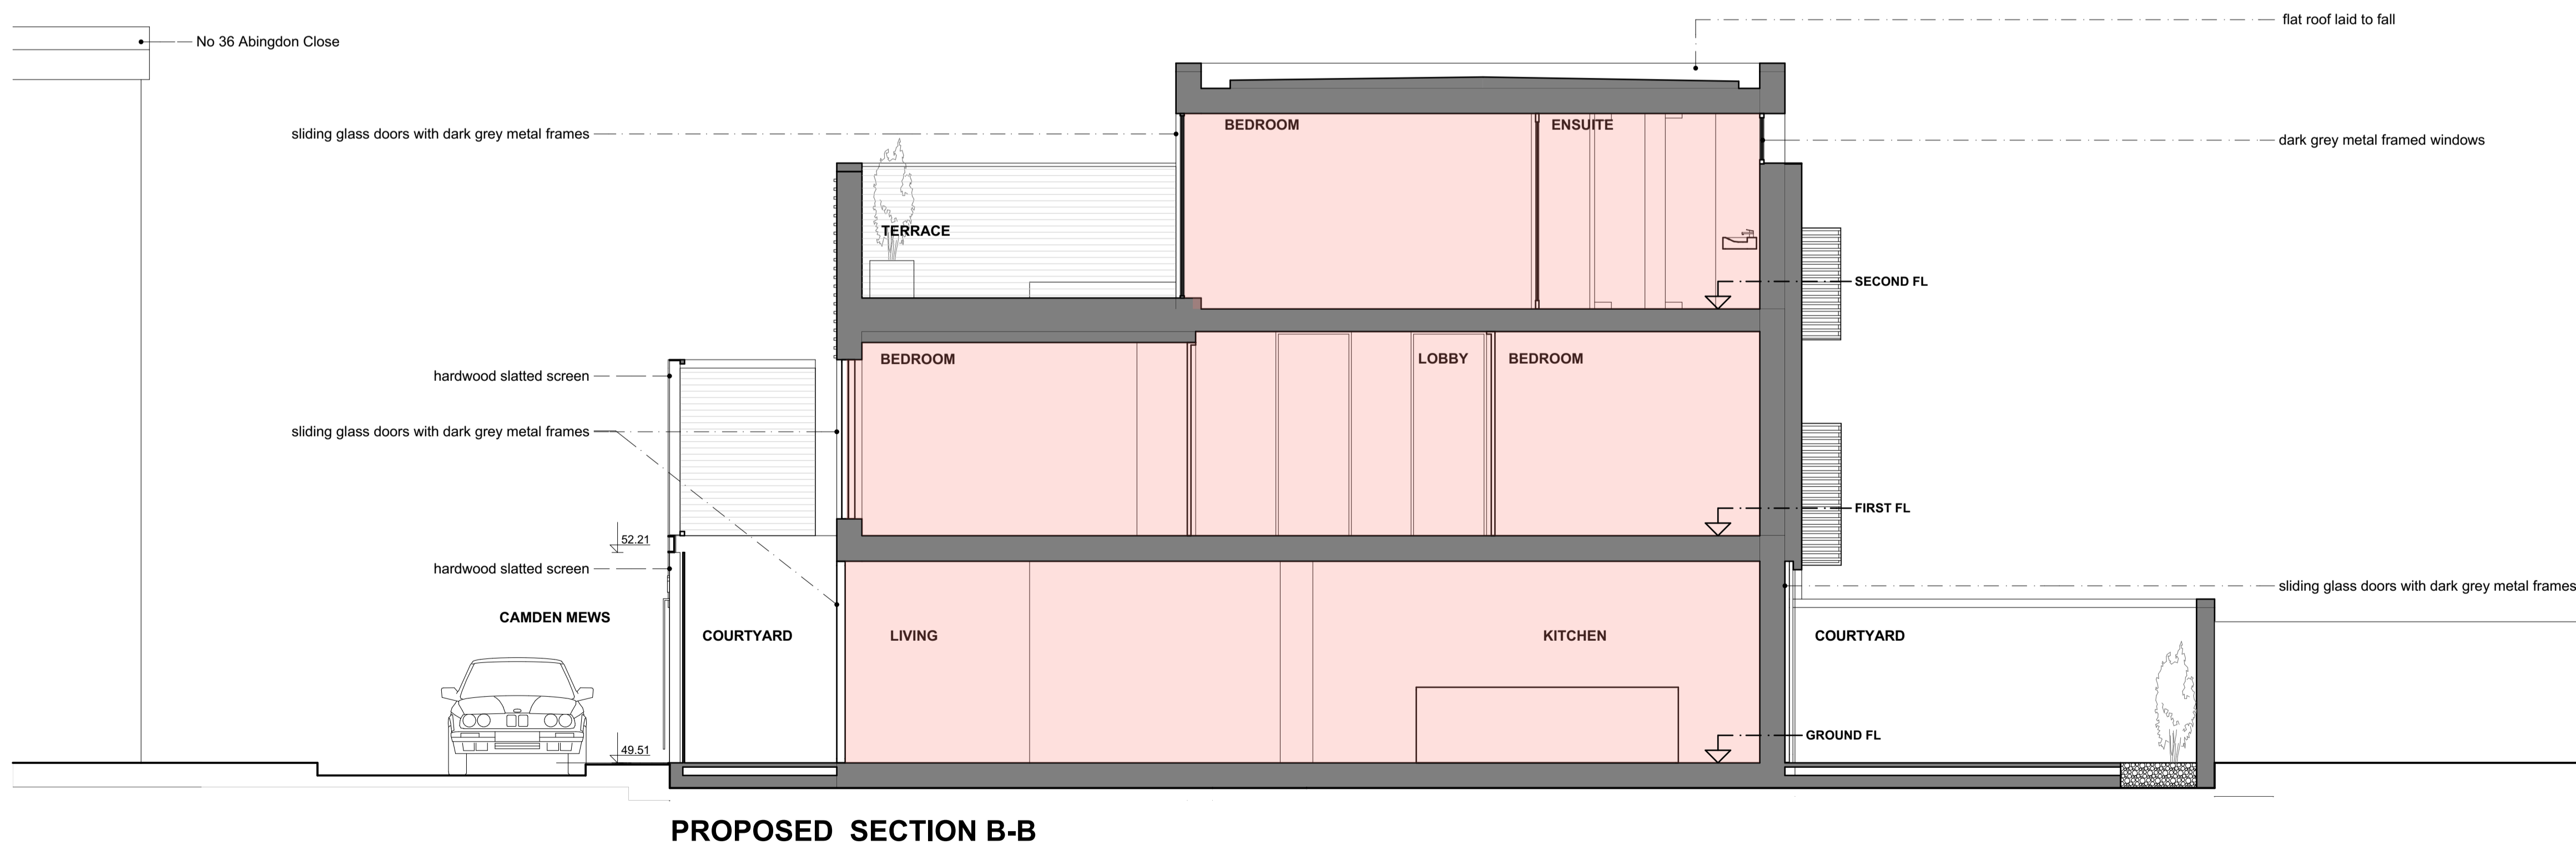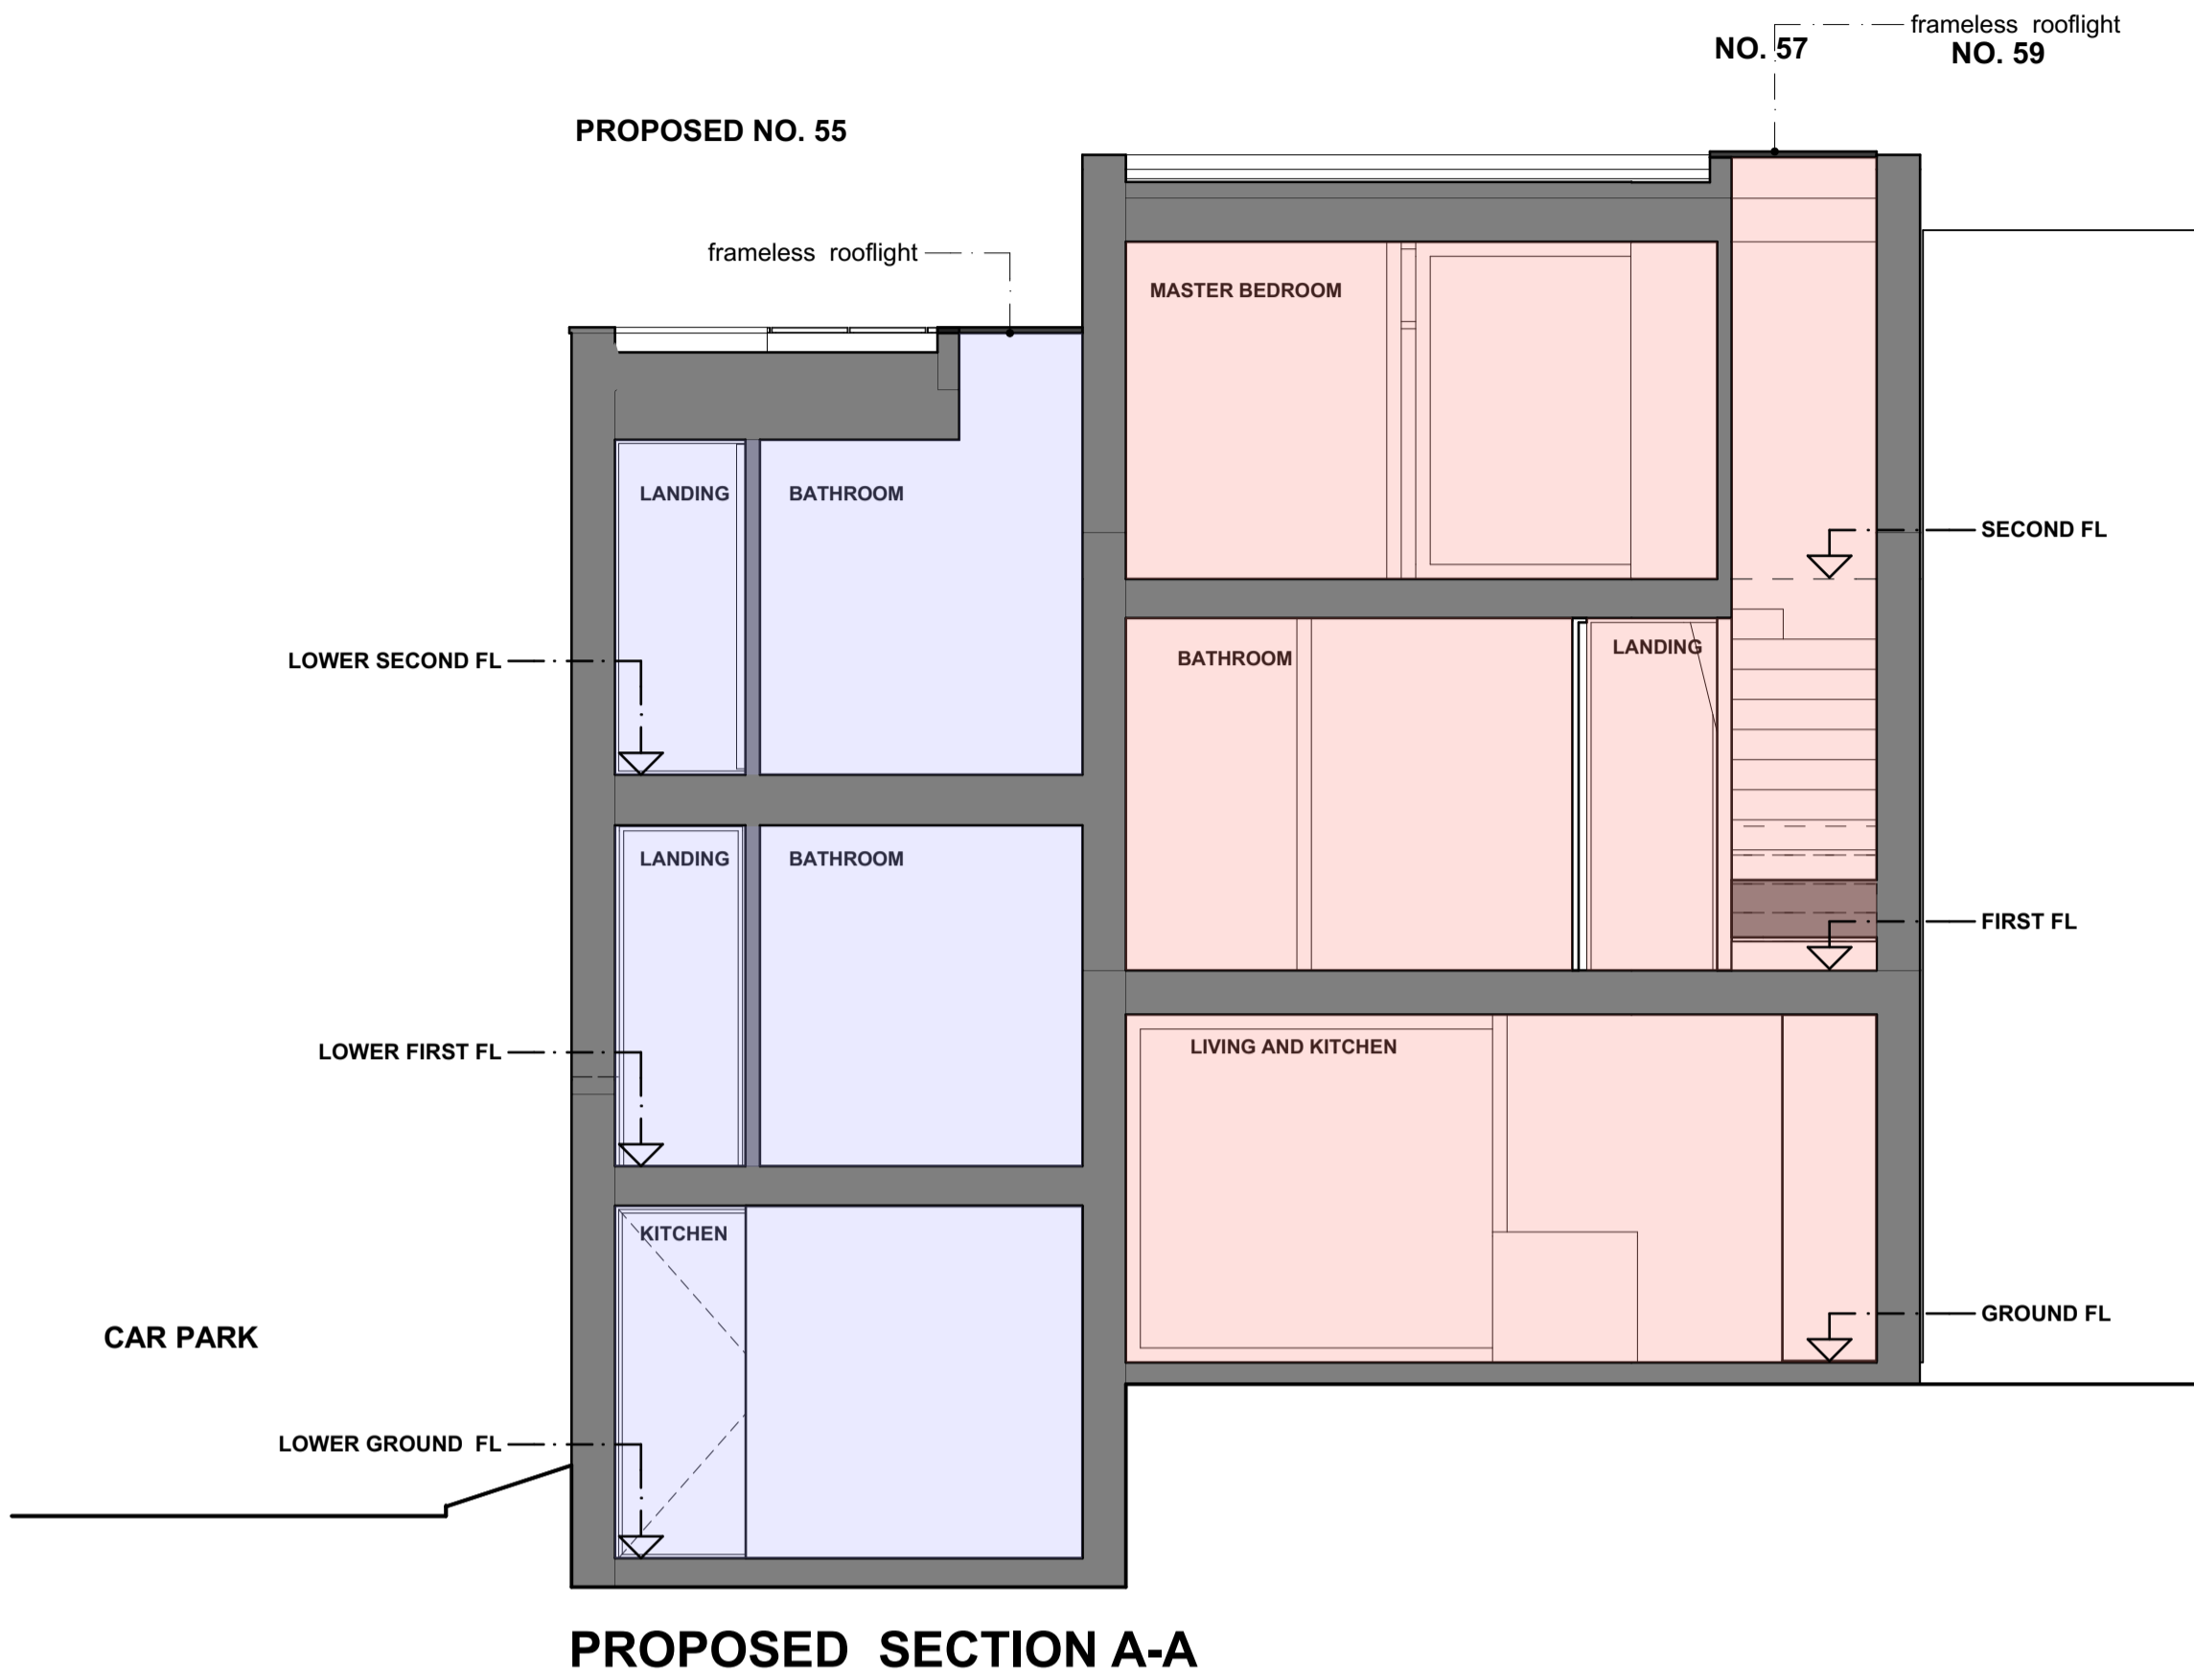

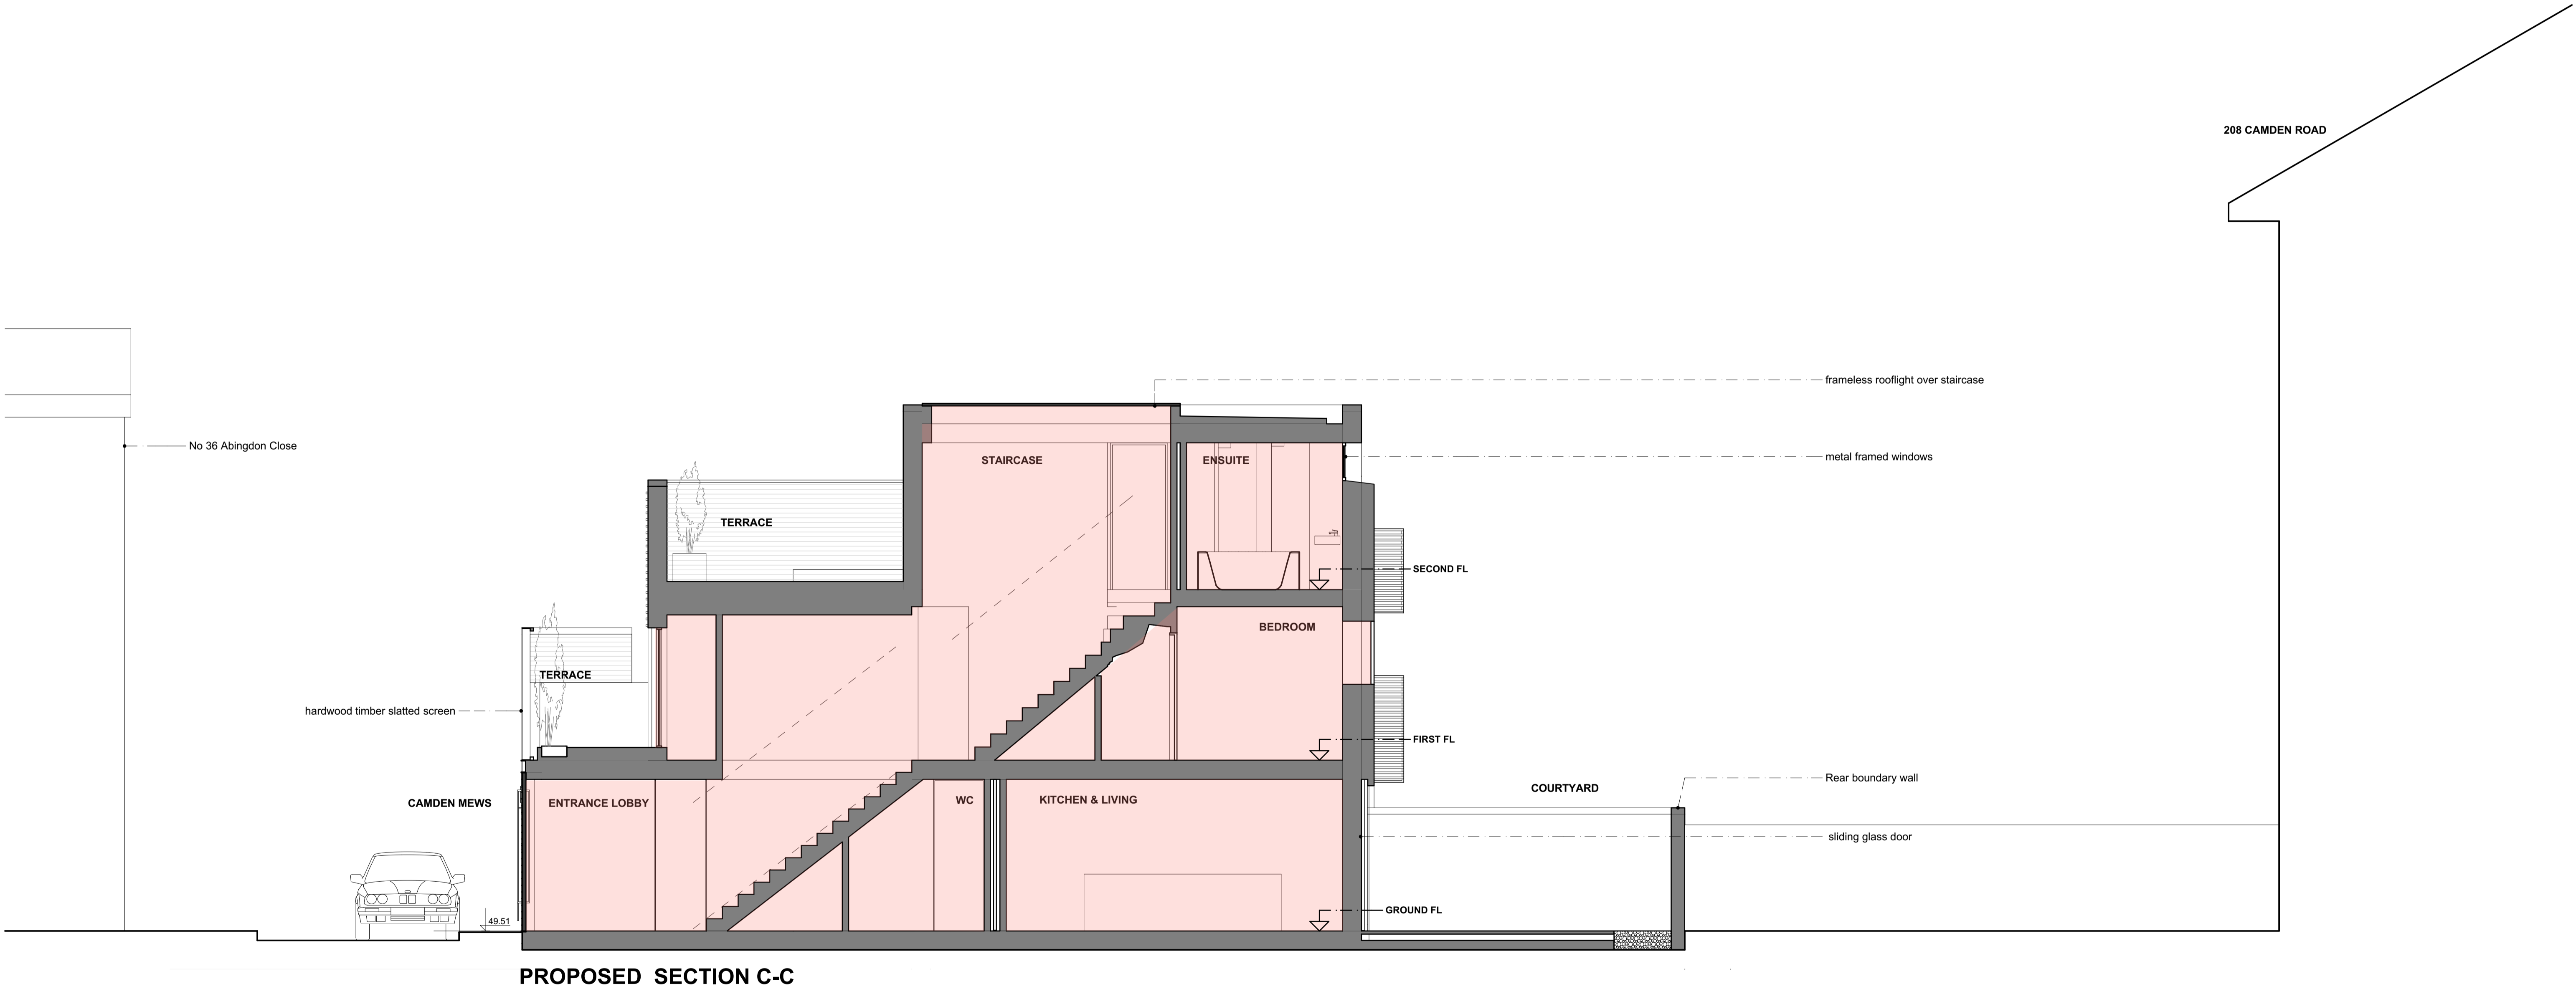

PROPOSED SECTION C-C

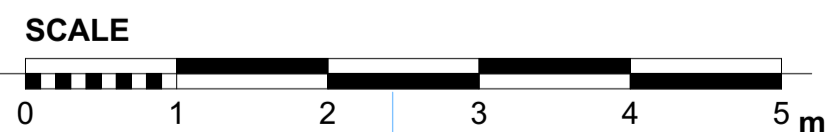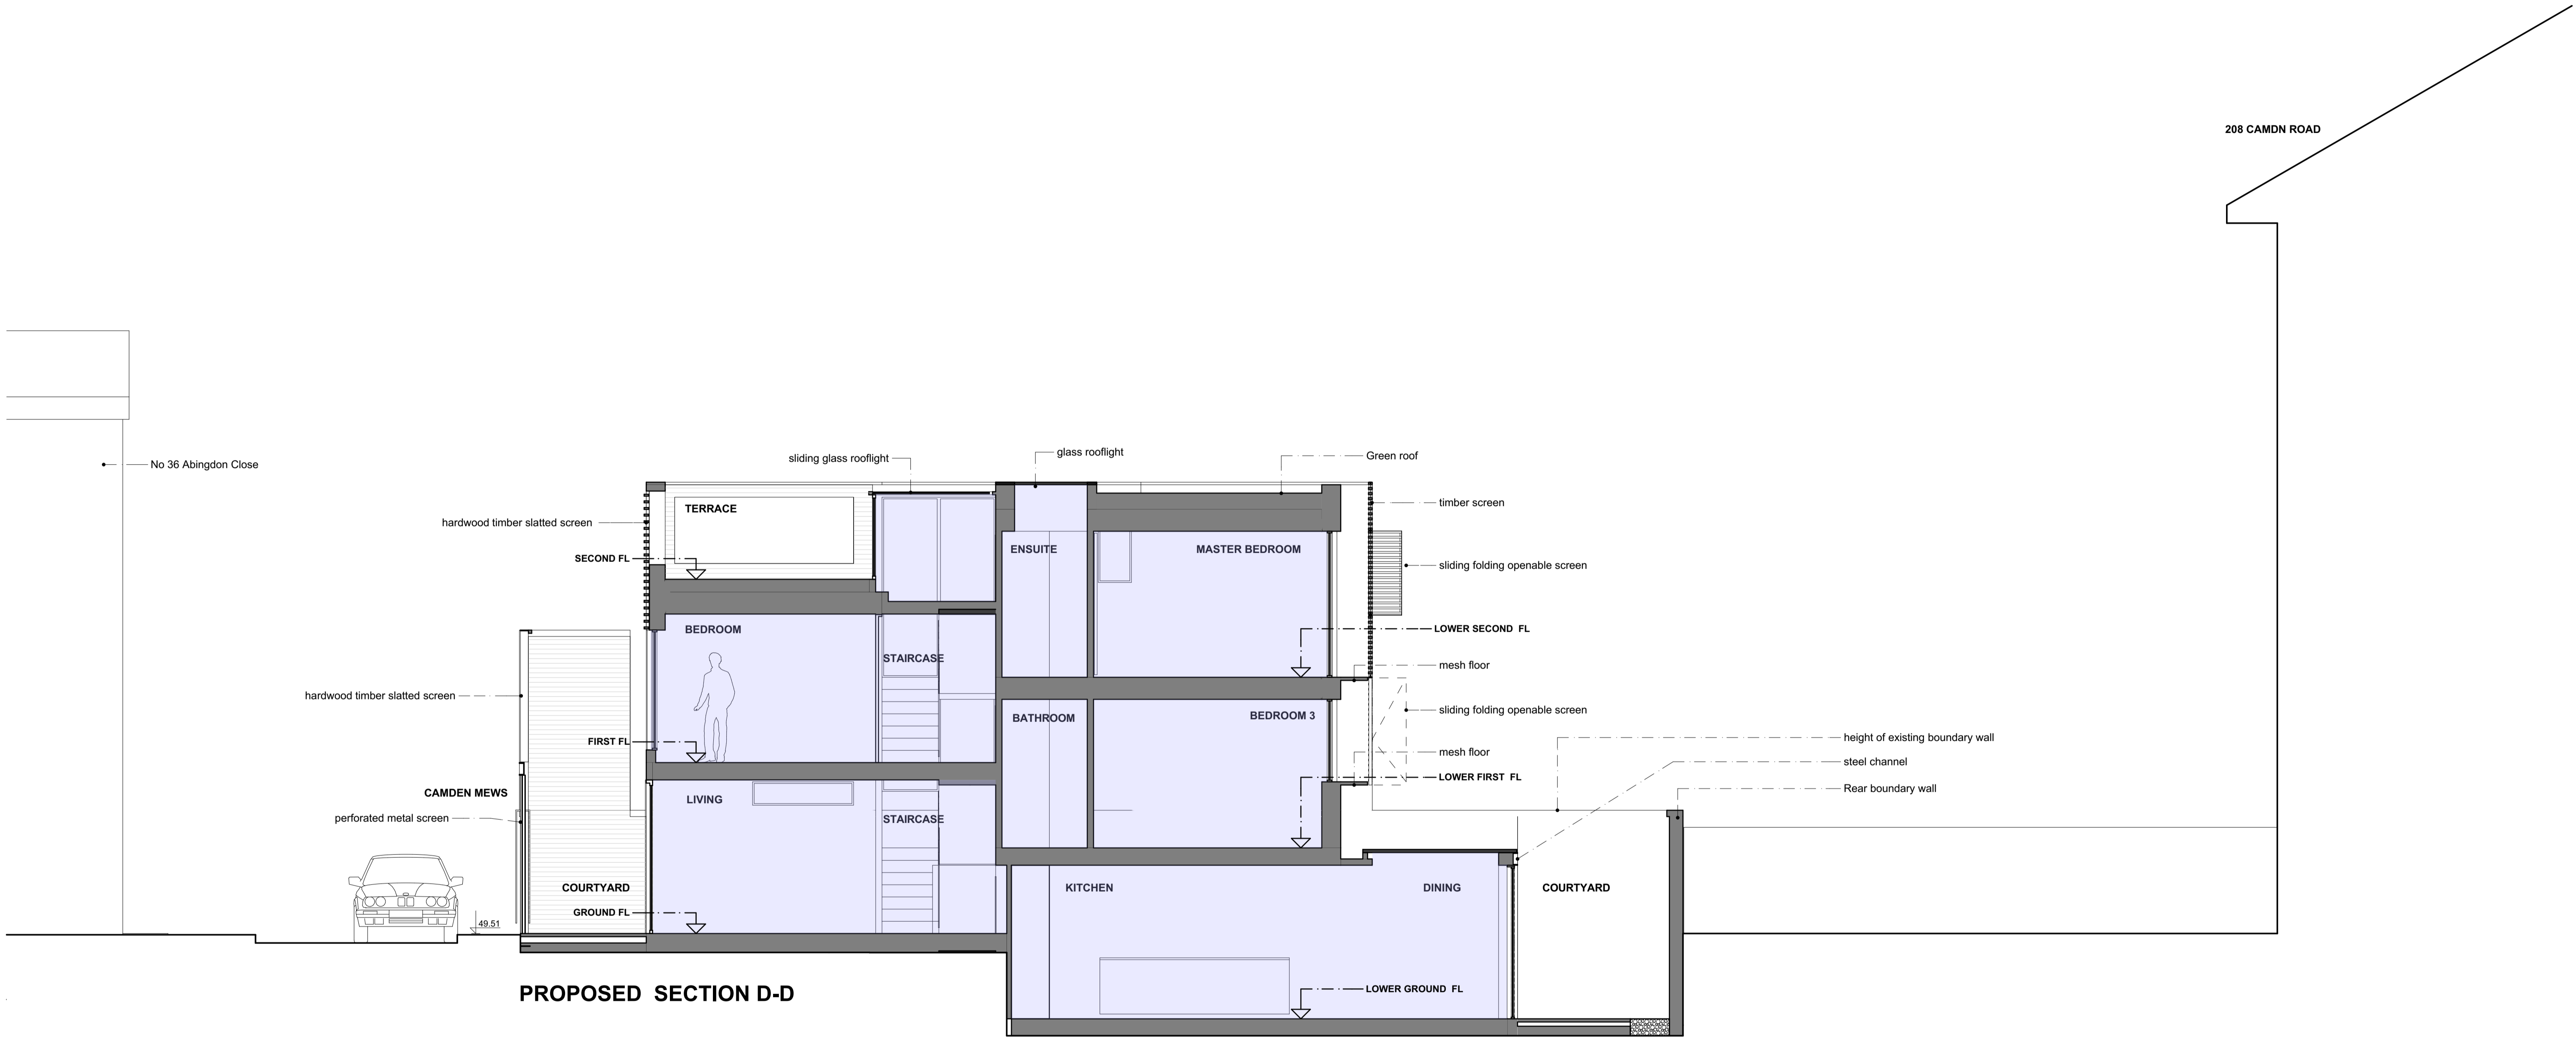

Project:	57 CAMDEN MEWS LONDON NW1 9BY	Drawing:	PROPOSED SECTION D-D	Scale:	1:100@A3
Client:	JOHN KERR			Date:	AUGUST 2015
				Drawn:	PK
				No:	390PA/08/C

JOHN KERR ASSOCIATES LTD ARCHITECTS 52 CAMDEN ROAD, LONDON NW1 9DR TEL 020 7293 2764 WWW.JOHNKERRASSOCIATES.COM