


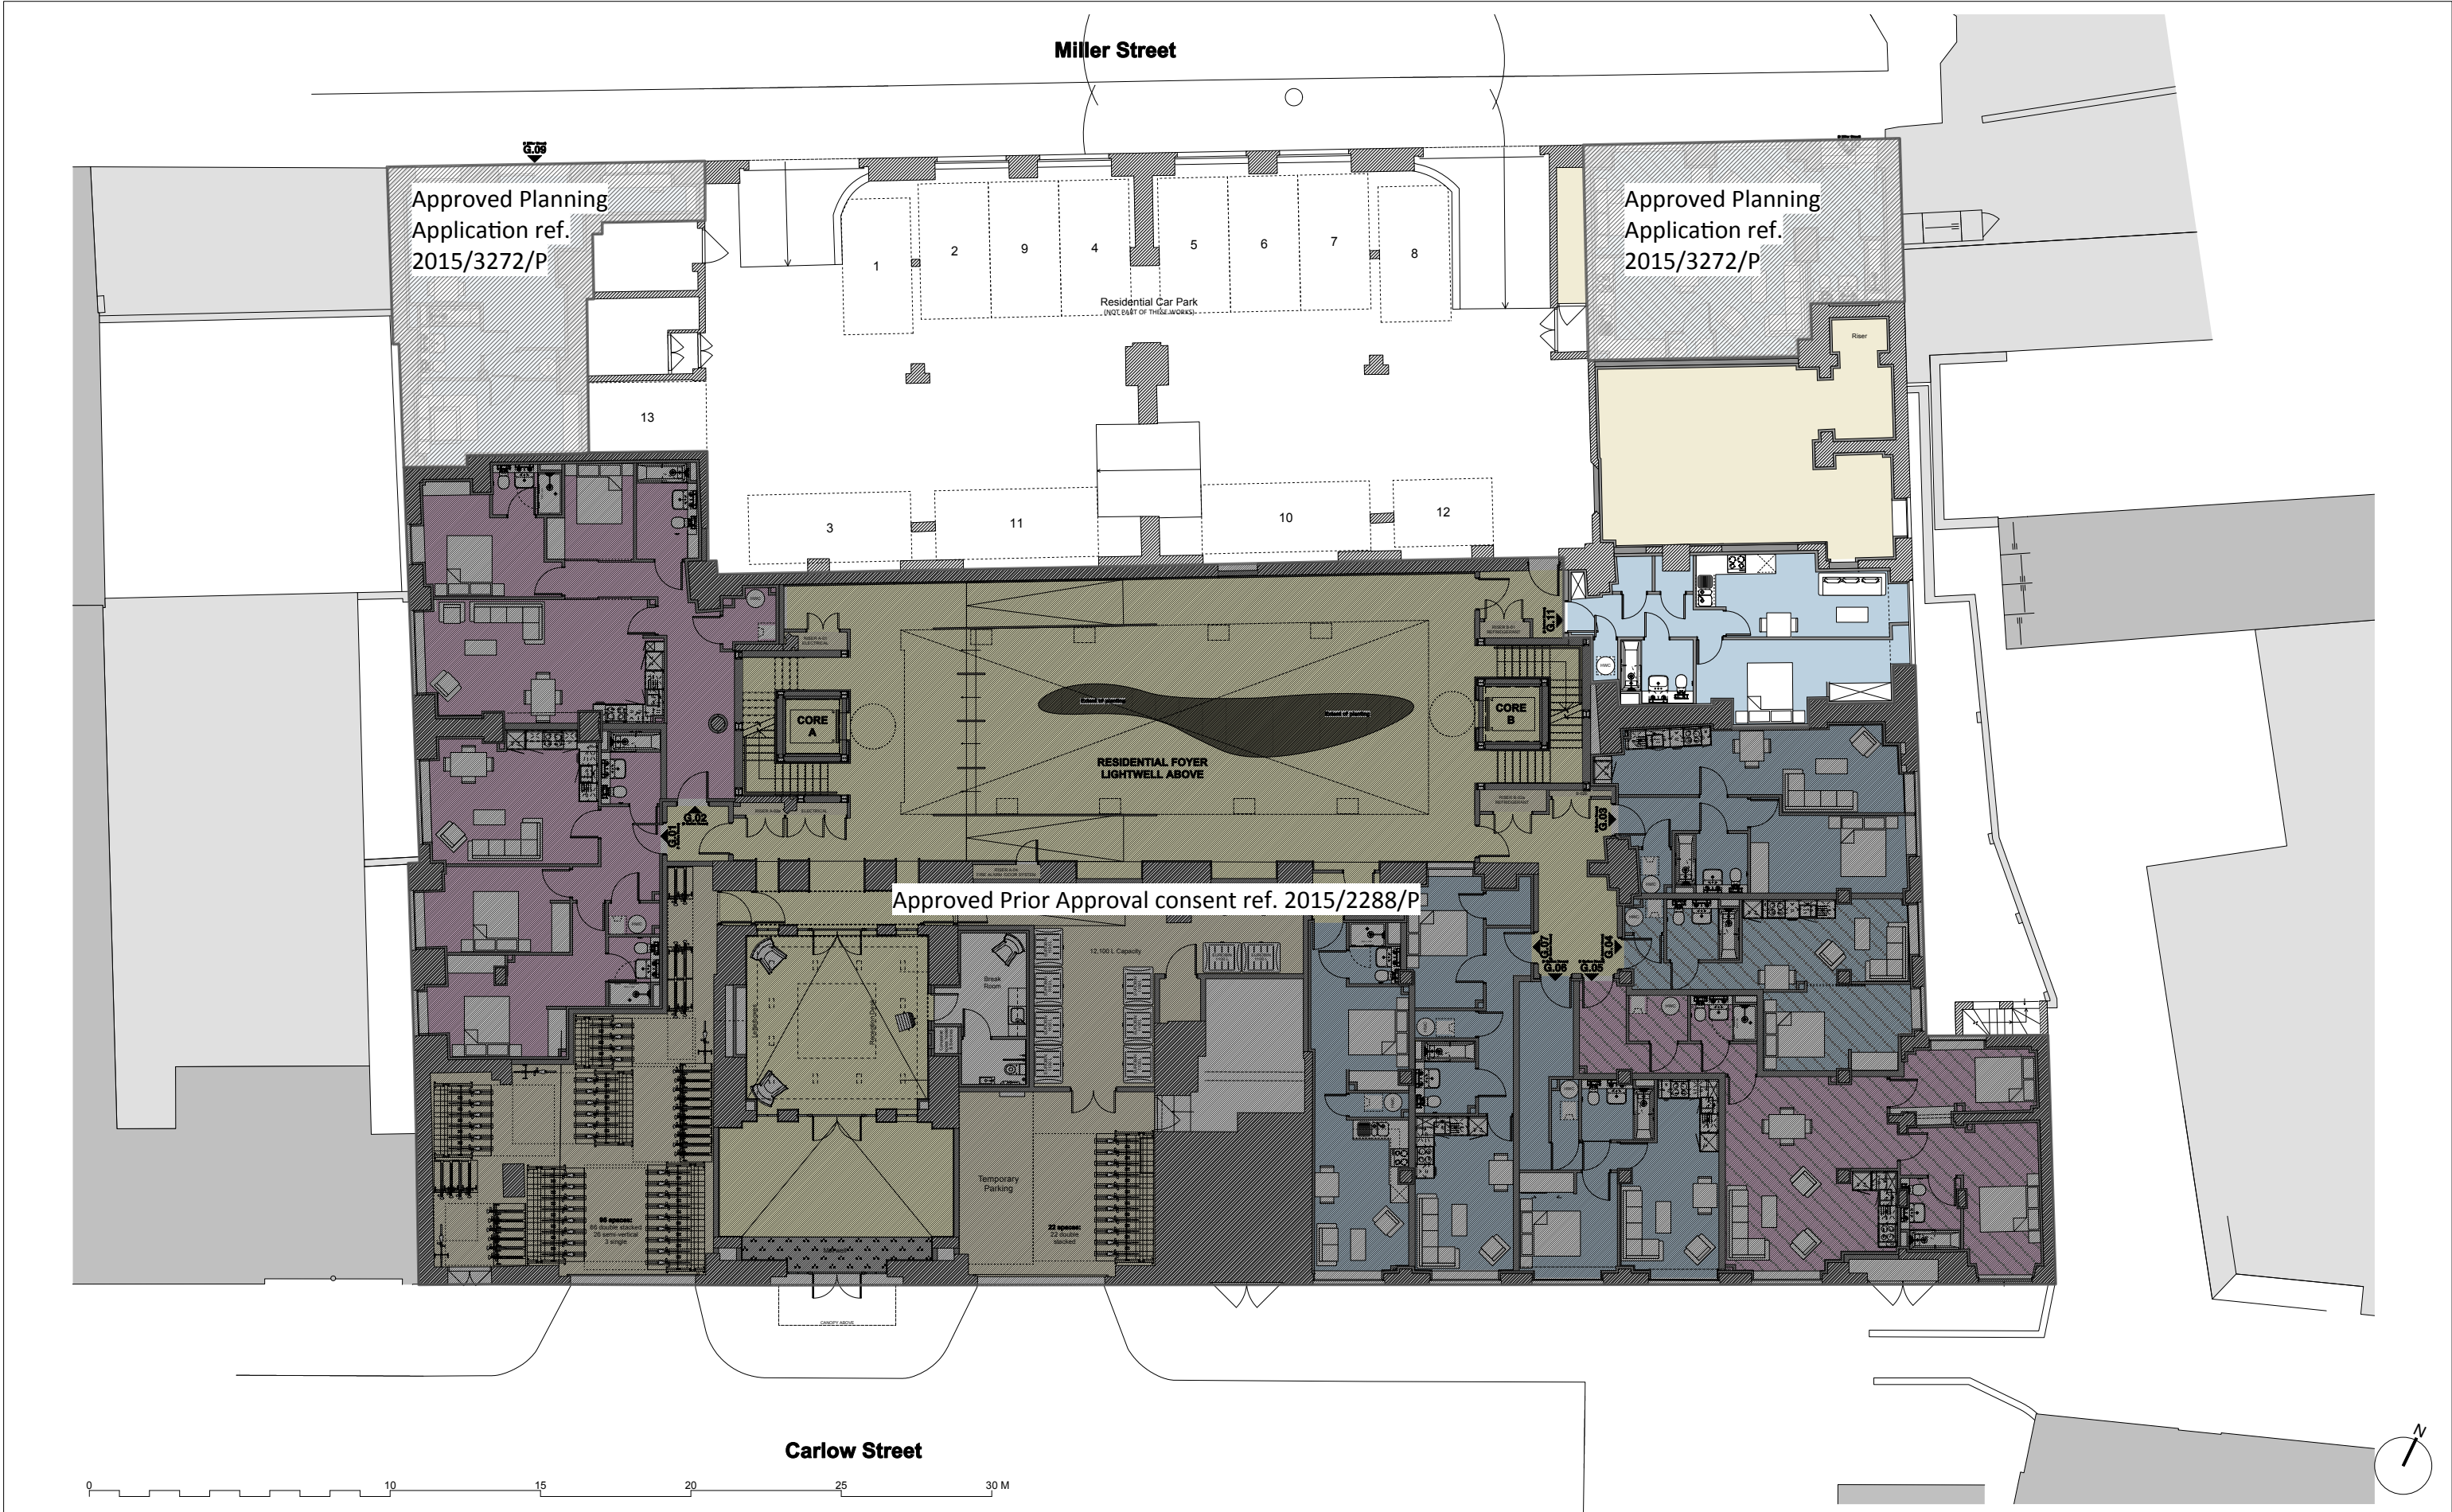

GENERAL NOTES: All dimensions to be checked on site prior to commencement of any works, and/or preparation of any shop drawings. Sizes of and dimensions to any structural elements are indicative only. See structural engineers drawings for actual sizes / dimensions. Sizes of and dimensions to any service elements are indicative only. See service engineers drawings for actual sizes and dimensions. This drawing to be read in conjunction with all other Architect's drawings, specifications and other Consultants' information. All proprietary systems shown on this drawing are to be installed strictly in accordance with the Manufacturers/Suppliers recommended details. Any discrepancies between information shown on this drawing and any other contract information or manufacturers/suppliers recommendations is to be brought to the attention of the Architect. DO NOT SCALE FROM THIS DRAWING.			DRAWING NOTES:			<table><tr><td rowspan="5">PL1</td><td rowspan="5">PLANNING ISSUE</td><td rowspan="5">23.02.2016</td><td>DRAWING</td><td colspan="2">PROPOSED PLANS</td><td rowspan="5"> Buckley Gray Yeoman Studio 4.04 The Tea Building 56 Shoreditch High Street London E1 6JJ T: 020 7033 9913 F: 020 7033 9914 </td></tr><tr><td>SCALE</td><td>1:100 @ A1 (1:200 @ A3)</td><td>DRAWING FILE REF</td><td>803 PD-GA Floor Plans PRINT</td></tr><tr><td>DATE</td><td>Feb. 2016</td><td>DRAWN BY</td><td>BGY</td></tr><tr><td>DWG No.</td><td>803 PD-GA 00</td><td>REVISION</td><td>PL1</td></tr><tr><td>DRAWING STATUS</td><td colspan="2">PLANNING</td></tr><tr><td>STATUS</td><td>REVISION</td><td>DATE</td><td colspan="3"> Information contained on this drawing is the sole copyright of Buckley Gray Yeoman and is not to be reproduced without their permission. </td><td> CLIENT Galliard Homes </td></tr><tr><td colspan="6"></td><td> PROJECT Carlow House, NW1 </td></tr></table>			PL1	PLANNING ISSUE	23.02.2016	DRAWING	PROPOSED PLANS		Buckley Gray Yeoman Studio 4.04 The Tea Building 56 Shoreditch High Street London E1 6JJ T: 020 7033 9913 F: 020 7033 9914	SCALE	1:100 @ A1 (1:200 @ A3)	DRAWING FILE REF	803 PD-GA Floor Plans PRINT	DATE	Feb. 2016	DRAWN BY	BGY	DWG No.	803 PD-GA 00	REVISION	PL1	DRAWING STATUS	PLANNING		STATUS	REVISION	DATE	Information contained on this drawing is the sole copyright of Buckley Gray Yeoman and is not to be reproduced without their permission.			CLIENT Galliard Homes							PROJECT Carlow House, NW1
PL1	PLANNING ISSUE	23.02.2016	DRAWING	PROPOSED PLANS		Buckley Gray Yeoman Studio 4.04 The Tea Building 56 Shoreditch High Street London E1 6JJ T: 020 7033 9913 F: 020 7033 9914																																						
			SCALE	1:100 @ A1 (1:200 @ A3)	DRAWING FILE REF		803 PD-GA Floor Plans PRINT																																					
			DATE	Feb. 2016	DRAWN BY		BGY																																					
			DWG No.	803 PD-GA 00	REVISION		PL1																																					
			DRAWING STATUS	PLANNING	
STATUS	REVISION	DATE	Information contained on this drawing is the sole copyright of Buckley Gray Yeoman and is not to be reproduced without their permission.			CLIENT Galliard Homes																																						
						PROJECT Carlow House, NW1																																						