


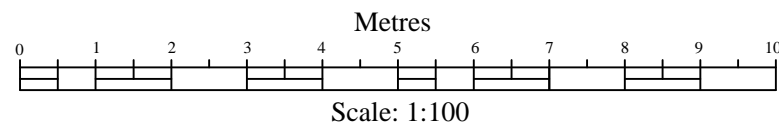


FRONT ELEVATION



PROPOSED REAR ELEVATION



LEFT SIDE ELEVATION

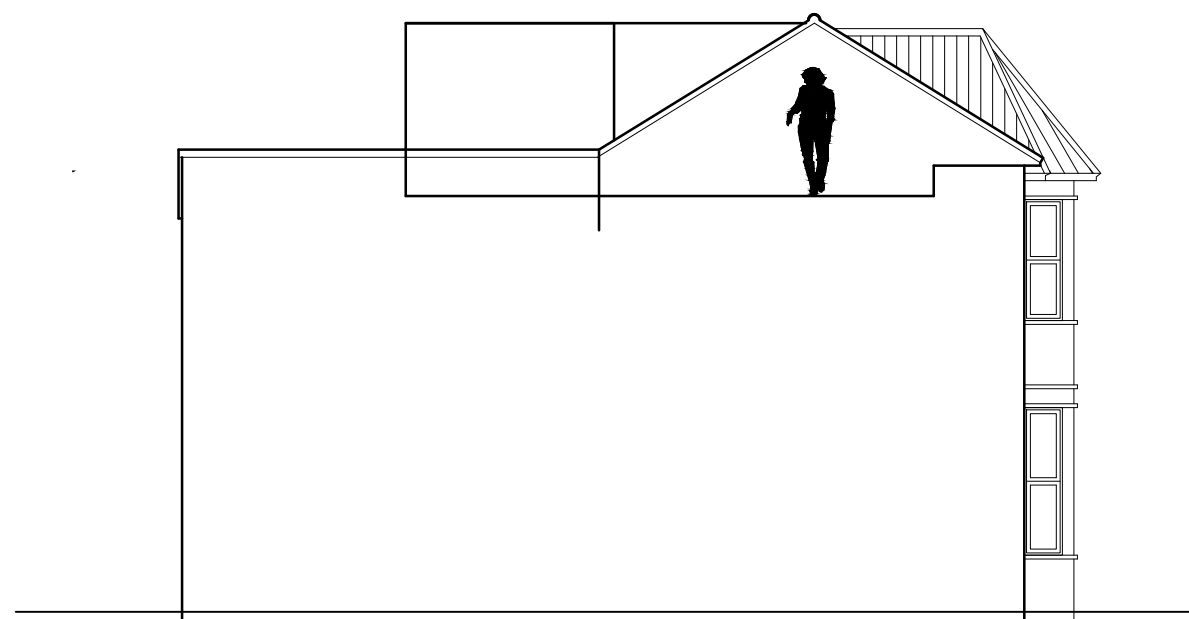

CROSS-SECTION

NOTES

T Adebayo C. Eng
 (Architecture, Design and Structure)
 KEMP HOUSE
 152-160 City Road
 London EC1V 2NX
 Tel: 01582-503984
 E-mail: sales@planandbuild.net
 www.planandbuild.net

Project Title
 LOFT EXTENSION

Project Address
 38 BROOMSLEIGH STREET
 NW6 1QH

Drawing Title
 PROPOSED ELEVATIONS

Date 7 JAN 2016

Drwg No. PB-15/38BRMS/04A

Scale 1:100