
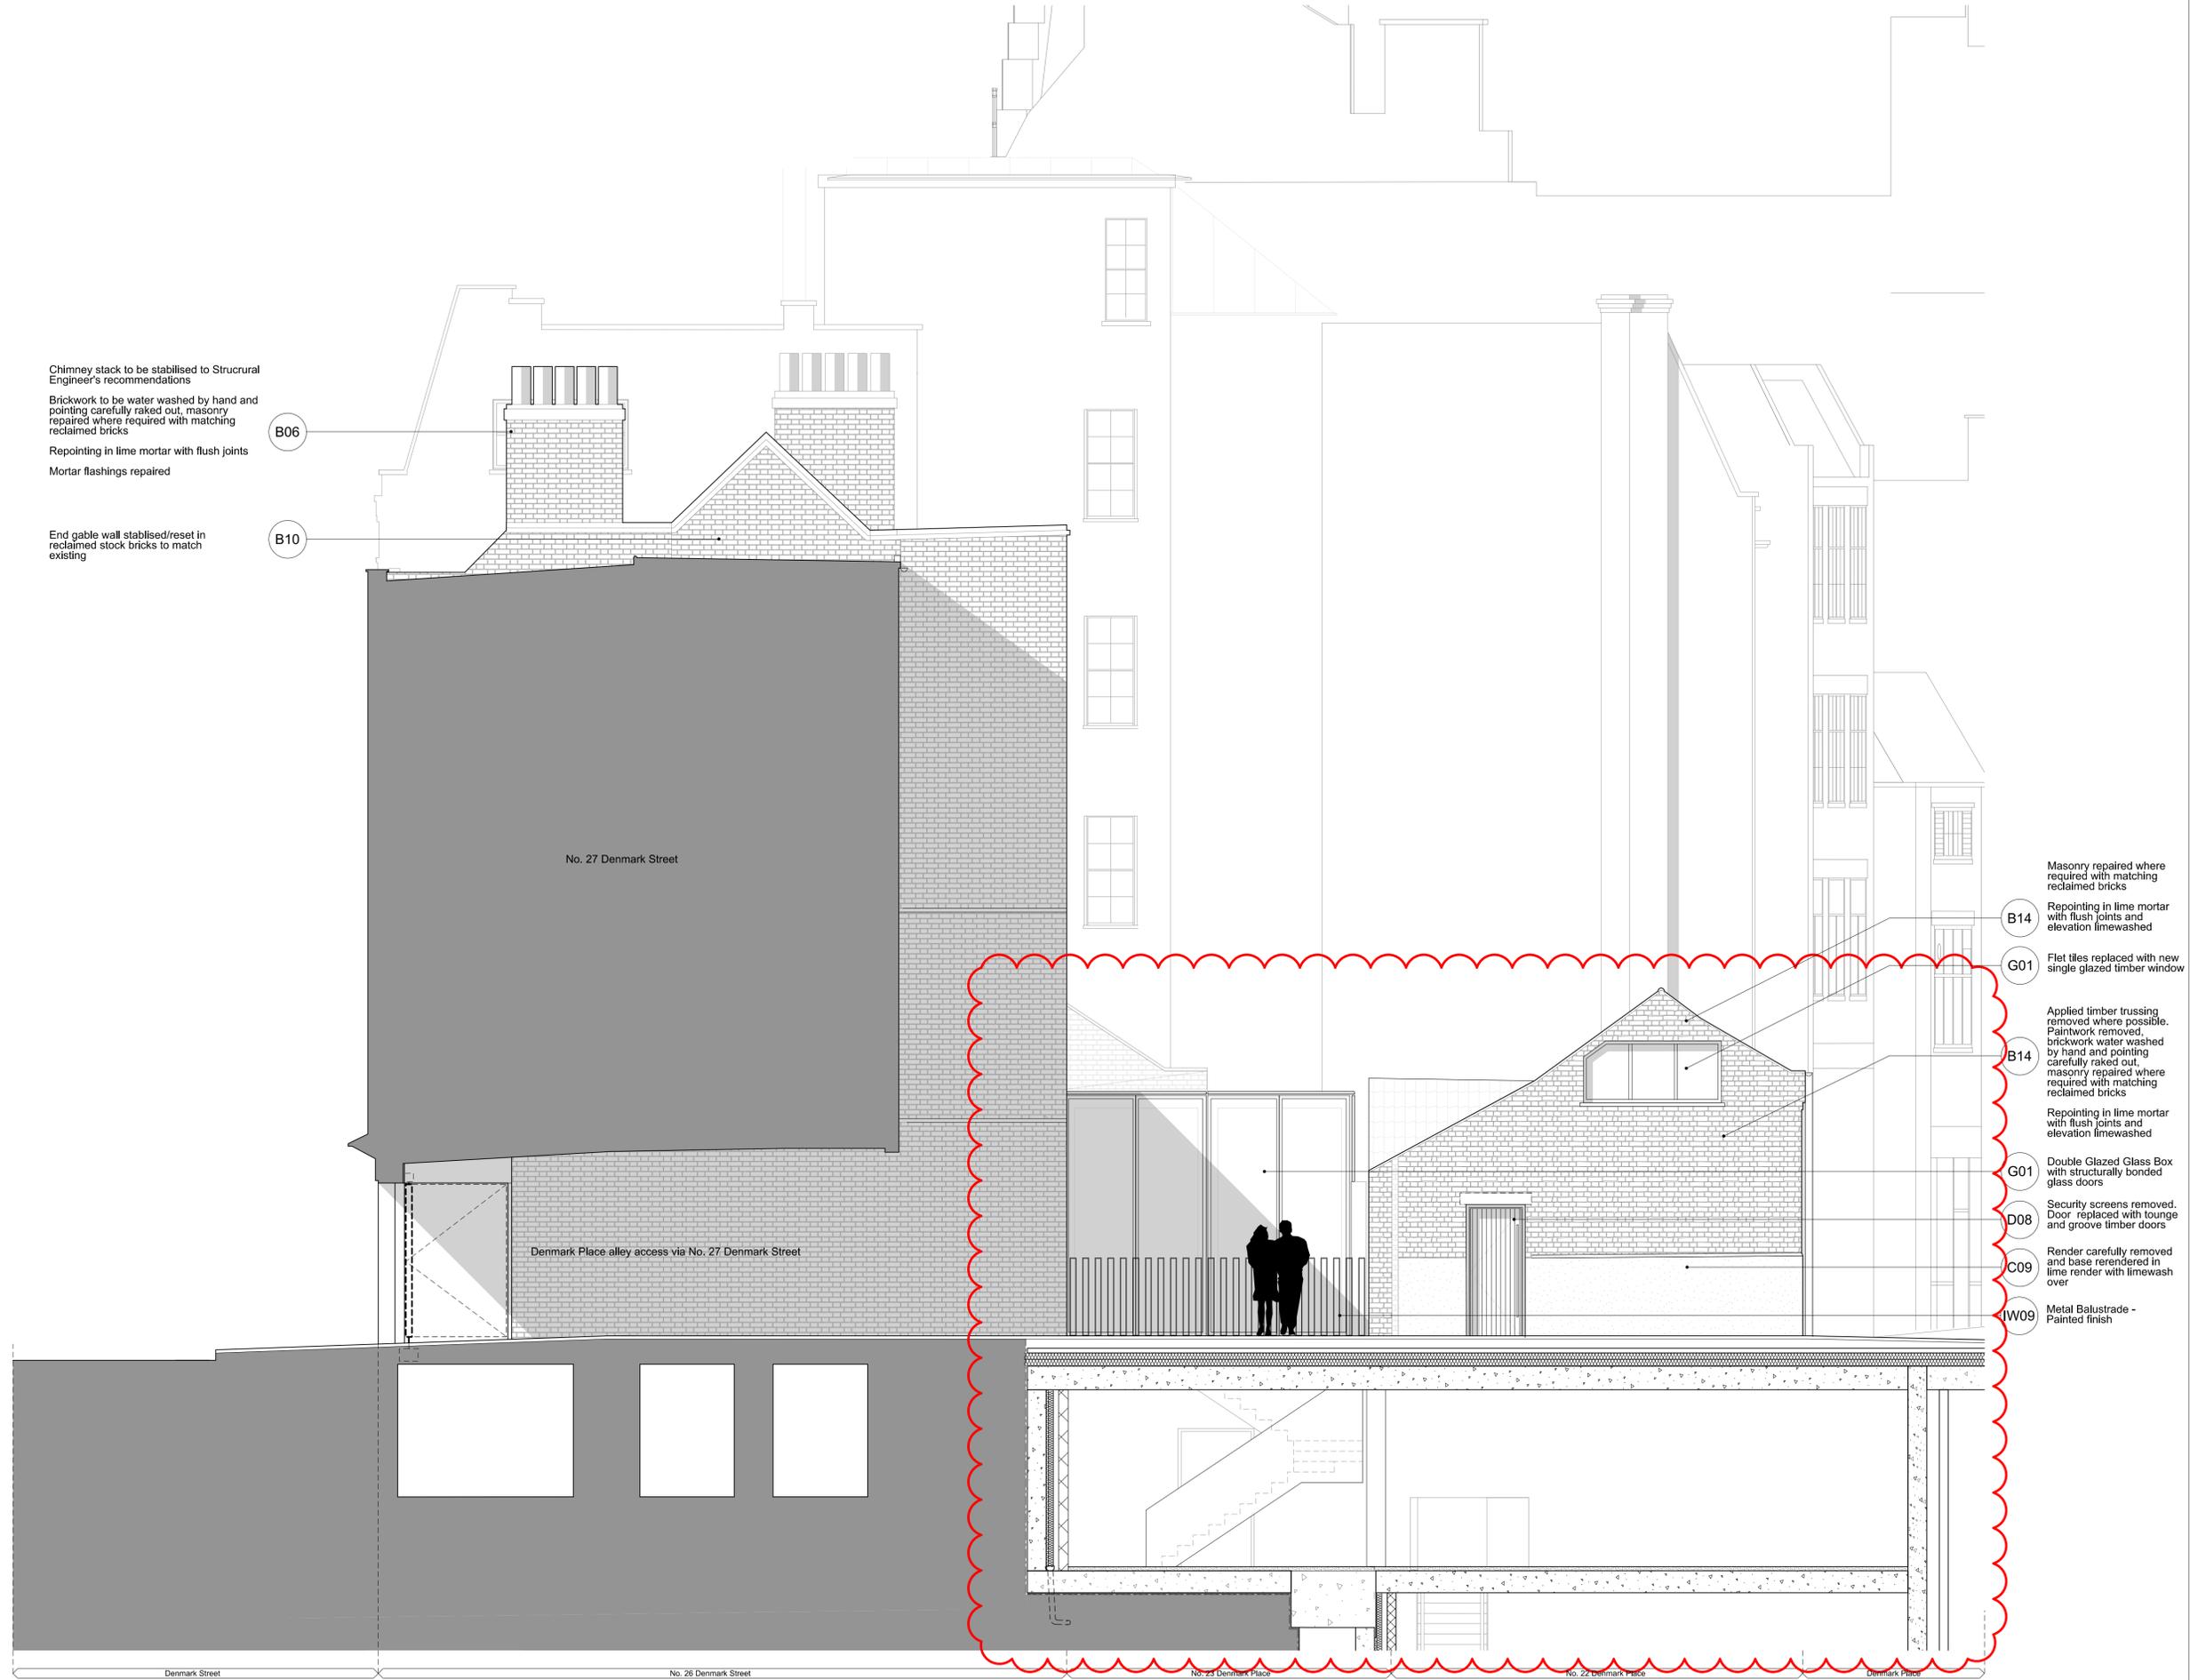


Notes: All internal furniture layouts are indicative only.

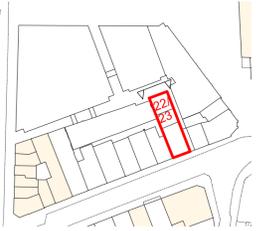

Chimney stack to be stabilised to Structural Engineer's recommendations
 Brickwork to be water washed by hand and pointing carefully raked out, masonry repaired where required with matching reclaimed bricks
 Repointing in lime mortar with flush joints
 Mortar flashings repaired

B06

End gable wall stabilised/reset in reclaimed stock bricks to match existing

B10

No. 27 Denmark Street

Denmark Place alley access via No. 27 Denmark Street

Masonry repaired where required with matching reclaimed bricks

B14

Repointing in lime mortar with flush joints and elevation limewashed

G01

Flet tiles replaced with new single glazed timber window

Applied timber trussing removed where possible. Paintwork removed, brickwork water washed by hand and pointing carefully raked out, masonry repaired where required with matching reclaimed bricks

B14

Repointing in lime mortar with flush joints and elevation limewashed

G01

Double Glazed Glass Box with structurally bonded glass doors

D08

Security screens removed. Door replaced with tongue and groove timber doors

C09

Render carefully removed and base re-rendered in lime render with limewash over

IW09

Metal Balustrade - Painted finish

P7	23.02.16	Changes as clouded Issued for Planning
P6	04.12.15	Changes as clouded Issued for Planning
P5	11.11.15	Changes as clouded Draft MMA Pack
P4	25.09.15	Changes as clouded Draft MMA Pack
-	14.12.12	Issued for Planning

FOR PLANNING

Revision:
ORMS
 Architecture Design
 1 Pine Street London EC1R 0JH
 T 0207 833 8533 F 0207 837 7575
 E orms@orms.co.uk

Project **ST GILES CIRCUS**
 Drawing title **No. 22/23 Denmark Place Proposed Denmark Place East Elevation**

Scale 1:50 @ A1 Drwg. No. **1793PL018-04** Rev. **P7**
 Date August '12
 Status For information For tender For construction

Do not scale. All dimensions to be confirmed on site. Information contained in this drawing is the sole copyright of ORMS Designers & Architects Ltd. and is not to be reproduced without permission.

