


Notes: All internal furniture layouts are indicative only.

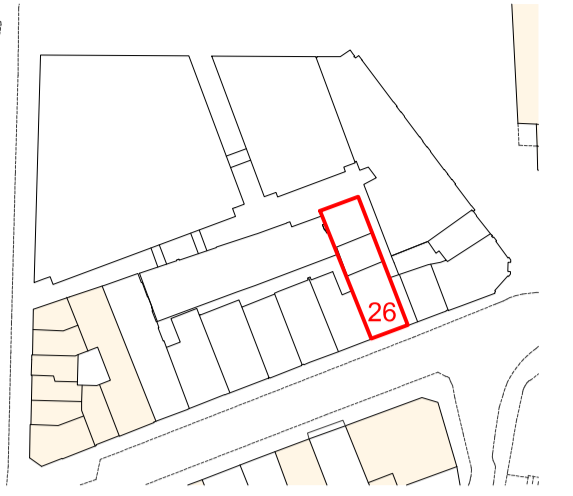

- New Pipework
- SVP
- Kitchen/Bathroom Extract
- RWP

P7	23.02.16	Changes as clouded Issued for Planning
P6	04.12.15	Changes as clouded Issued for Planning
P5	11.11.15	Changes as clouded Draft MMA Pack
P4	25.09.15	Changes as clouded Draft MMA Pack
-	14.12.12	Issued for Planning

FOR PLANNING


Revision:

ORMS
Architecture Design
1 Pine Street London EC1R 0JH
T 0207 833 8533 F 0207 837 7575
E orms@orms.co.uk


Project **ST GILES CIRCUS**
Drawing title **No. 26 Denmark Street Proposed Basement & Ground Floor plans**

Scale 1:50 @ A1 Drwg. No. **1793PL018-00** Rev. **P7**
Date August '12
Status For information For tender For construction

Do not scale. All dimensions to be confirmed on site. Information contained in this drawing is the sole copyright of ORMS Designers & Architects Ltd. and is not to be reproduced without permission.

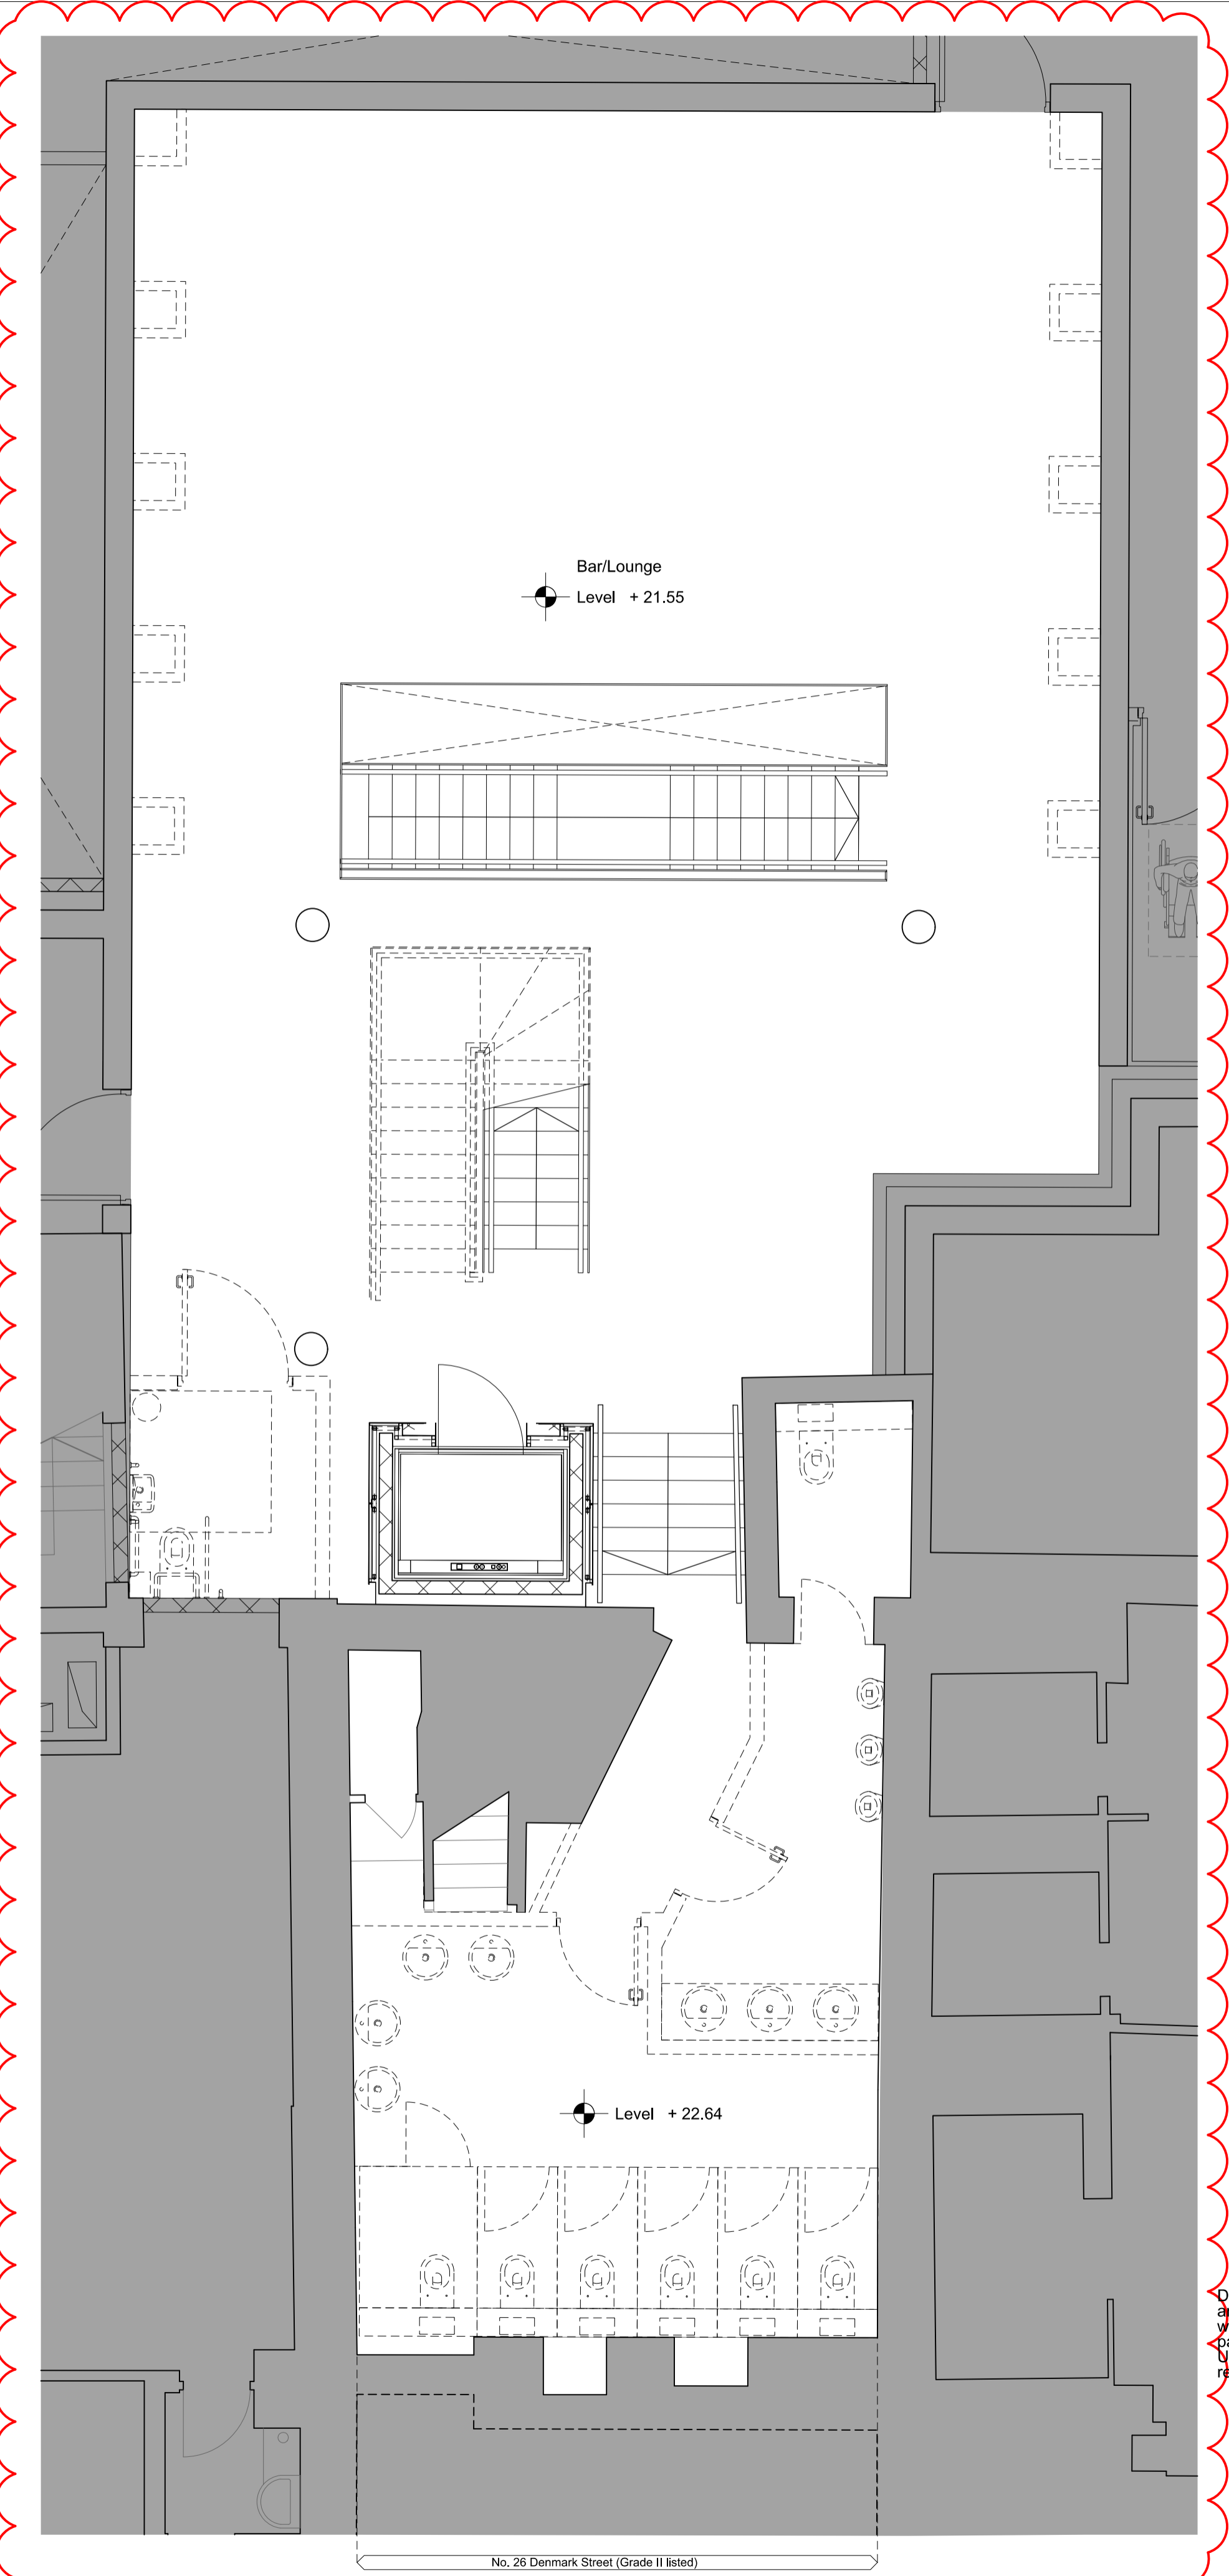

PL 018.00 No. 26 Denmark Street Proposed Basement plan 1:50

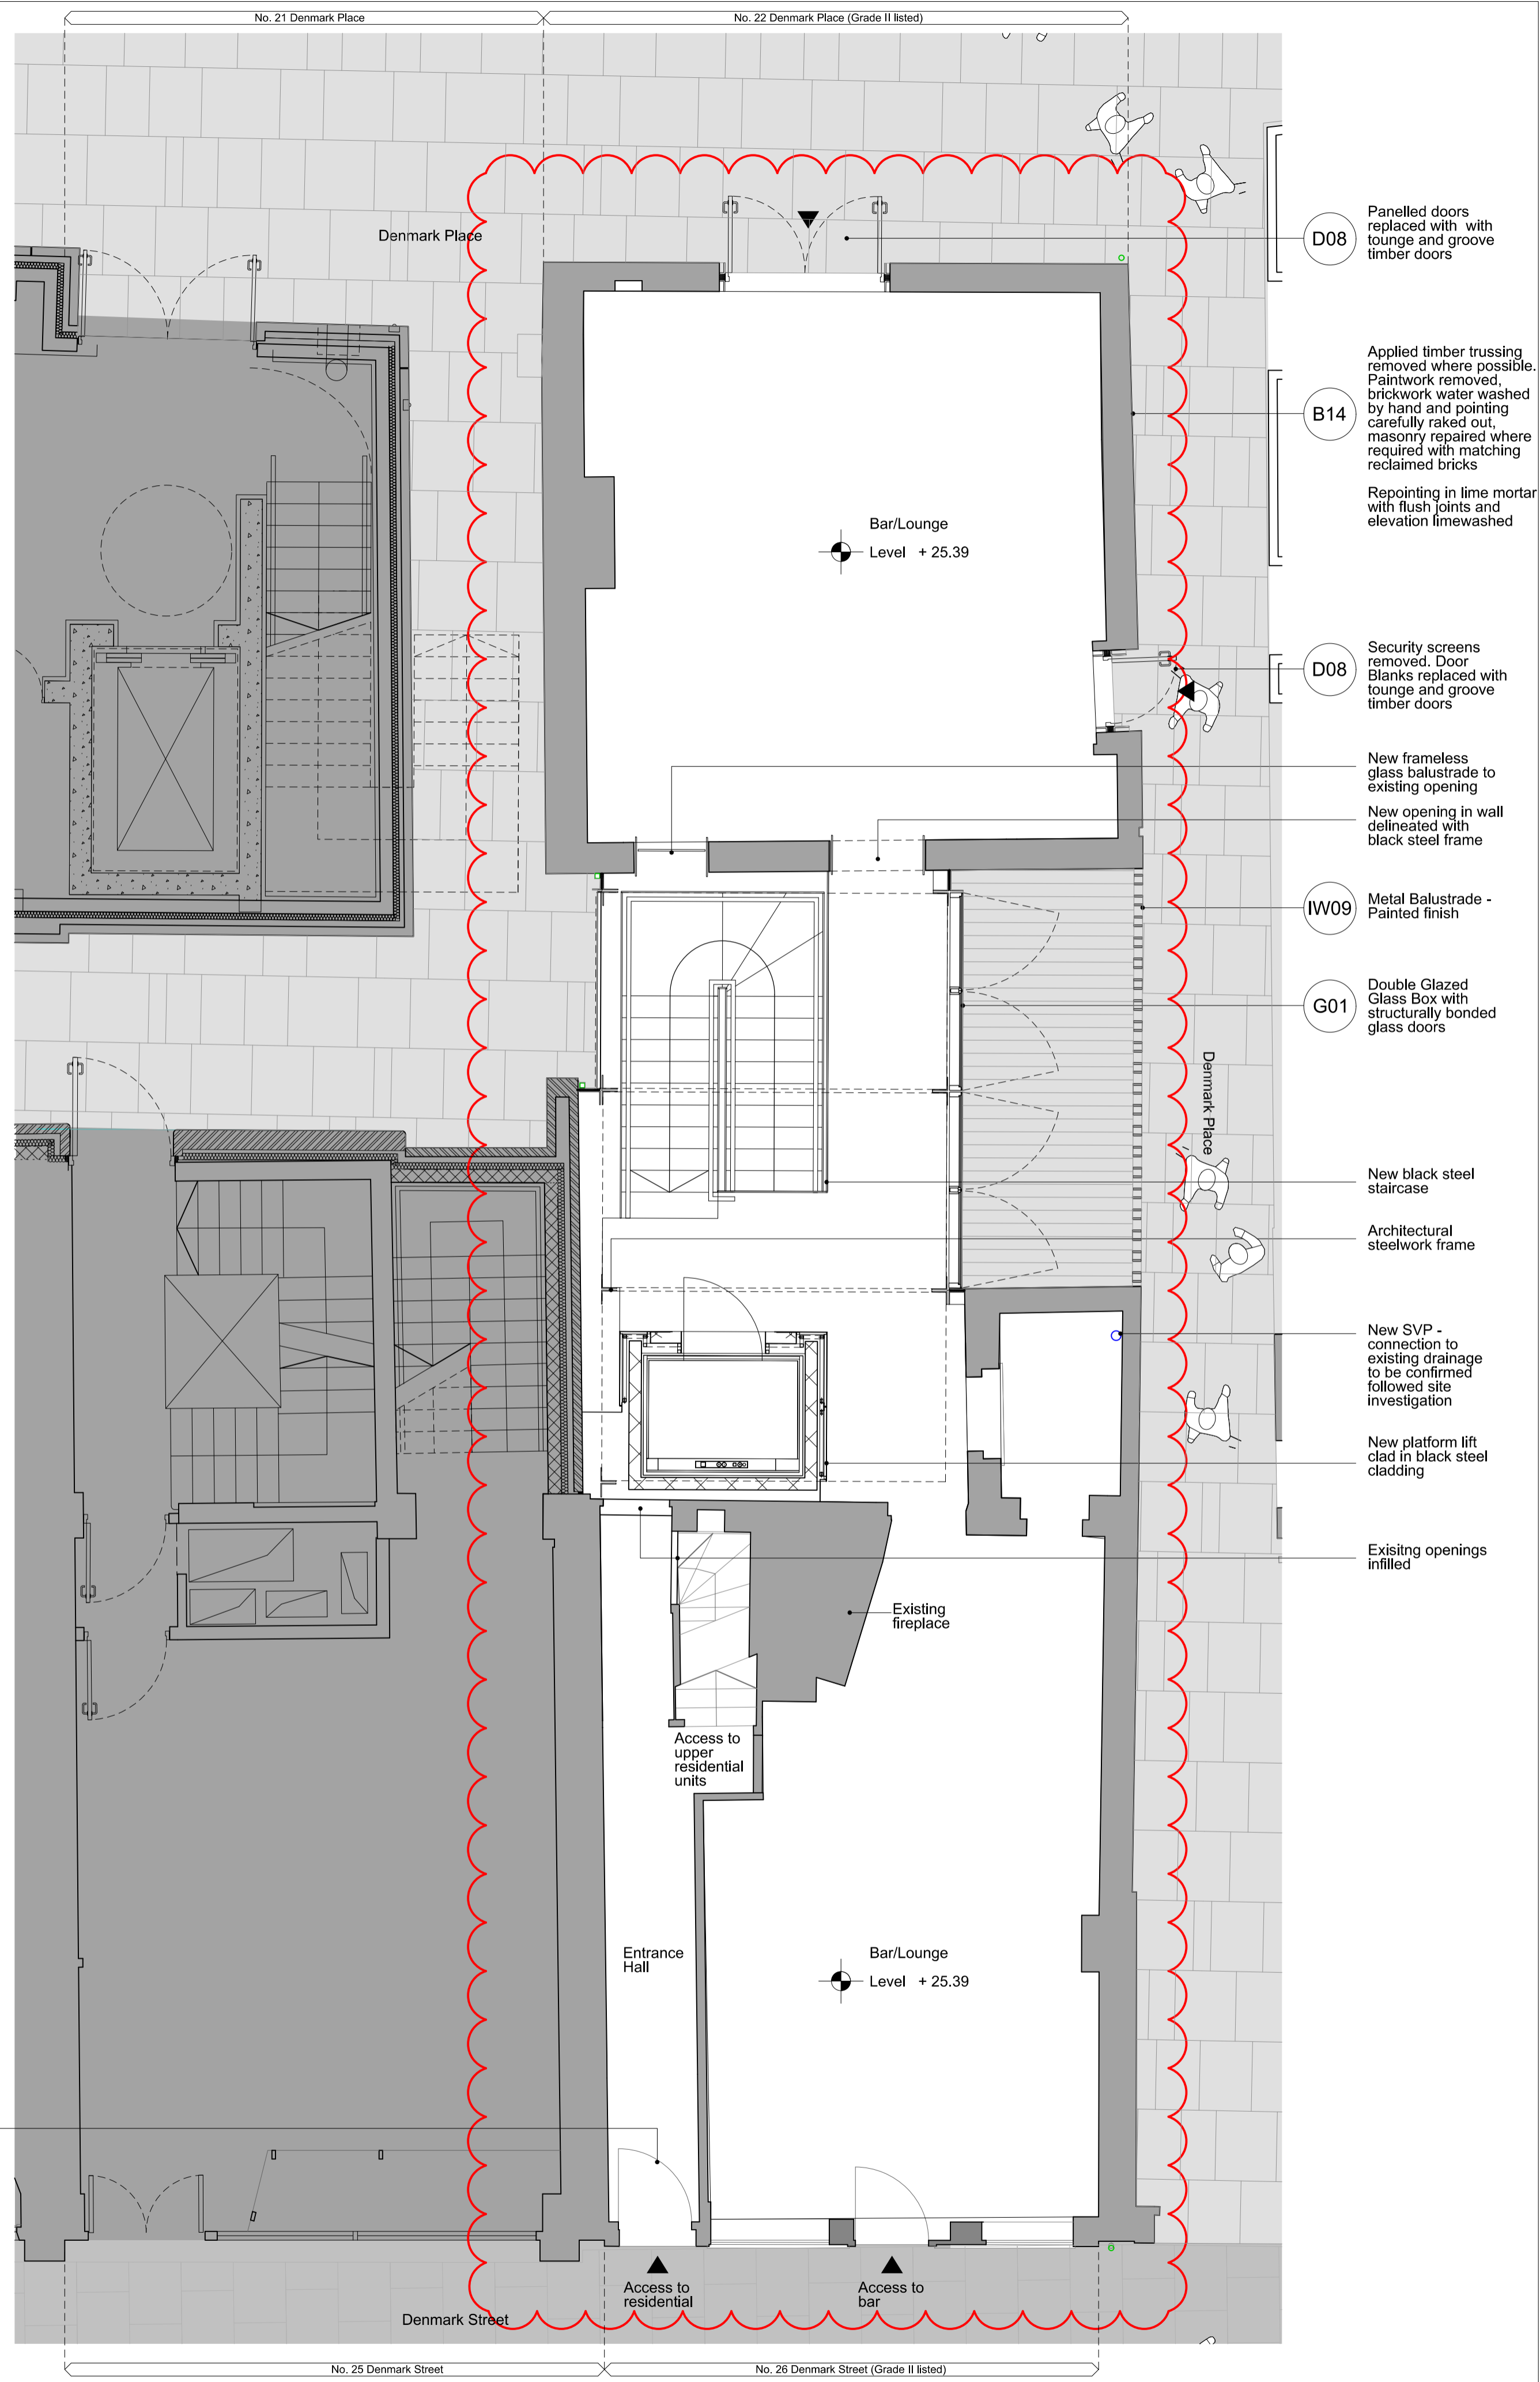

PL 018.00 No. 26 Denmark Street Proposed Ground Floor plan 1:50

