



PROPOSED PLAN

PROPOSED FRONT ELEVATION

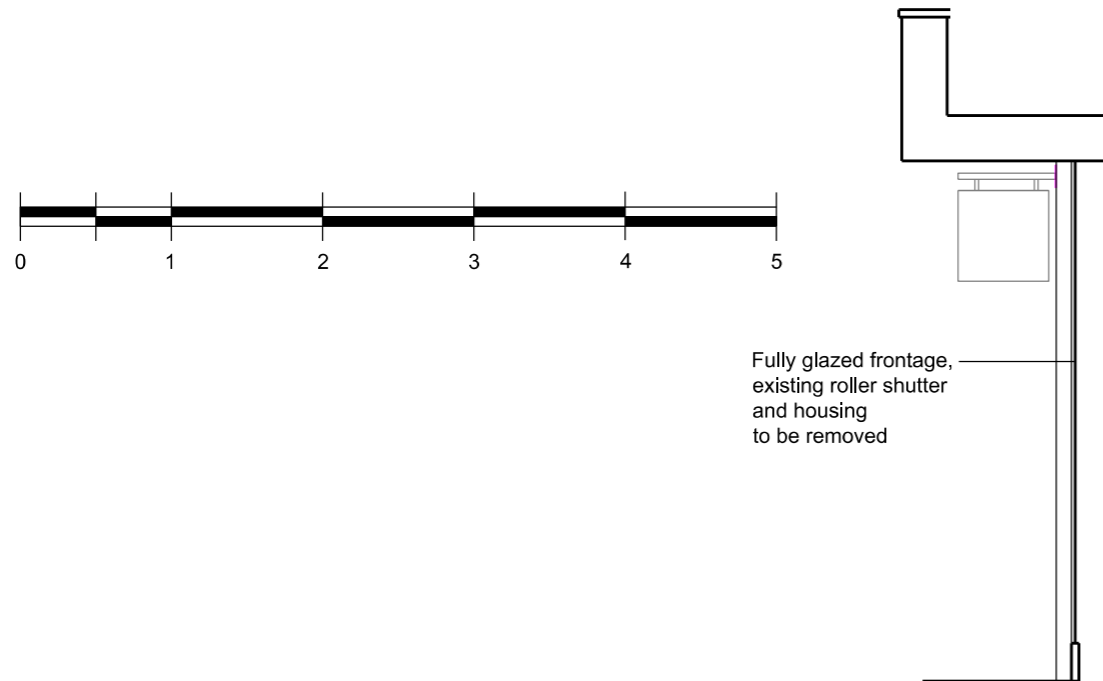

SECTION

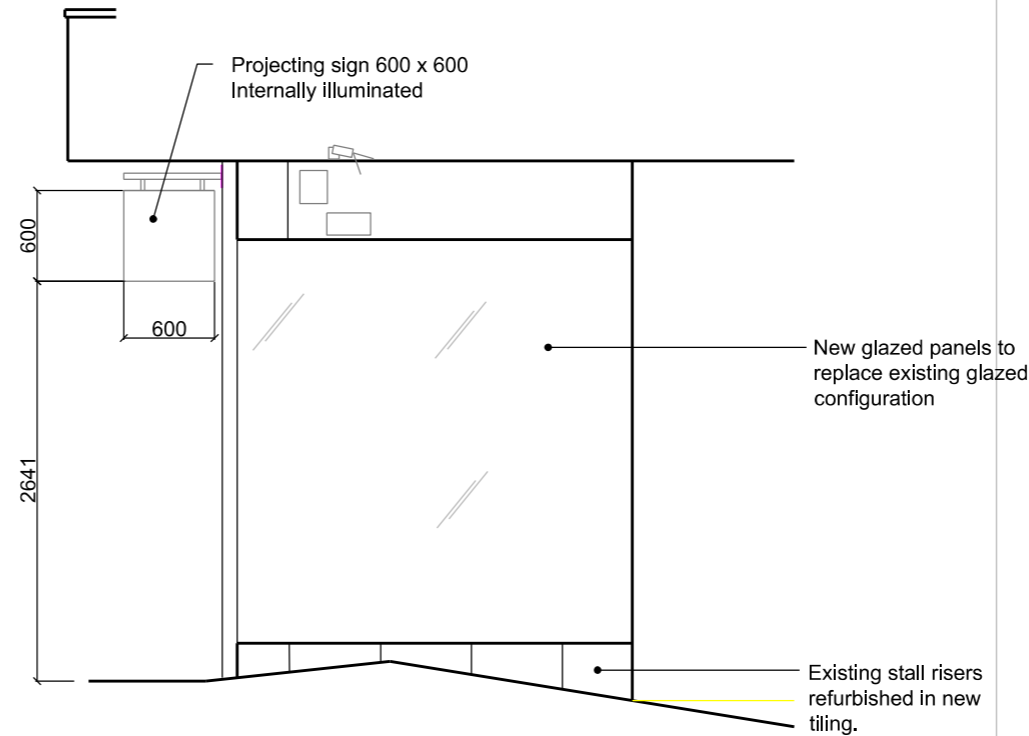

PROPOSED SIDE ELEVATION

A	FOR PLANNING - REFERENCE TO REMOVAL OF ROLLER SHUTTER & HOUSING INCLUDED. SECTION ADDED	RG	FEB 2016
-	FOR PLANNING	RG	JAN 2016
REV:	DESCRIPTION:	BY:	DATE:

ROY GLADWELL DESIGN
<http://www.roygladwelldesign.co.uk>

PROJECT:
ABOKADO SHOP FRONT
5 GREVILLE STREET
LONDON EC1N 8

TITLE:
PROPOSED PLAN & ELEVATIONS
FOR NEW SHOPFRONT
AND PROJECTING SIGN

DRAWN: RG DATE: JAN 2016

CHECKED: DATE:

SCALE: 1:50 PAPER: A3

DRAWING No: **A-ASF5GSEC1N-DET-02** REV: **A**