


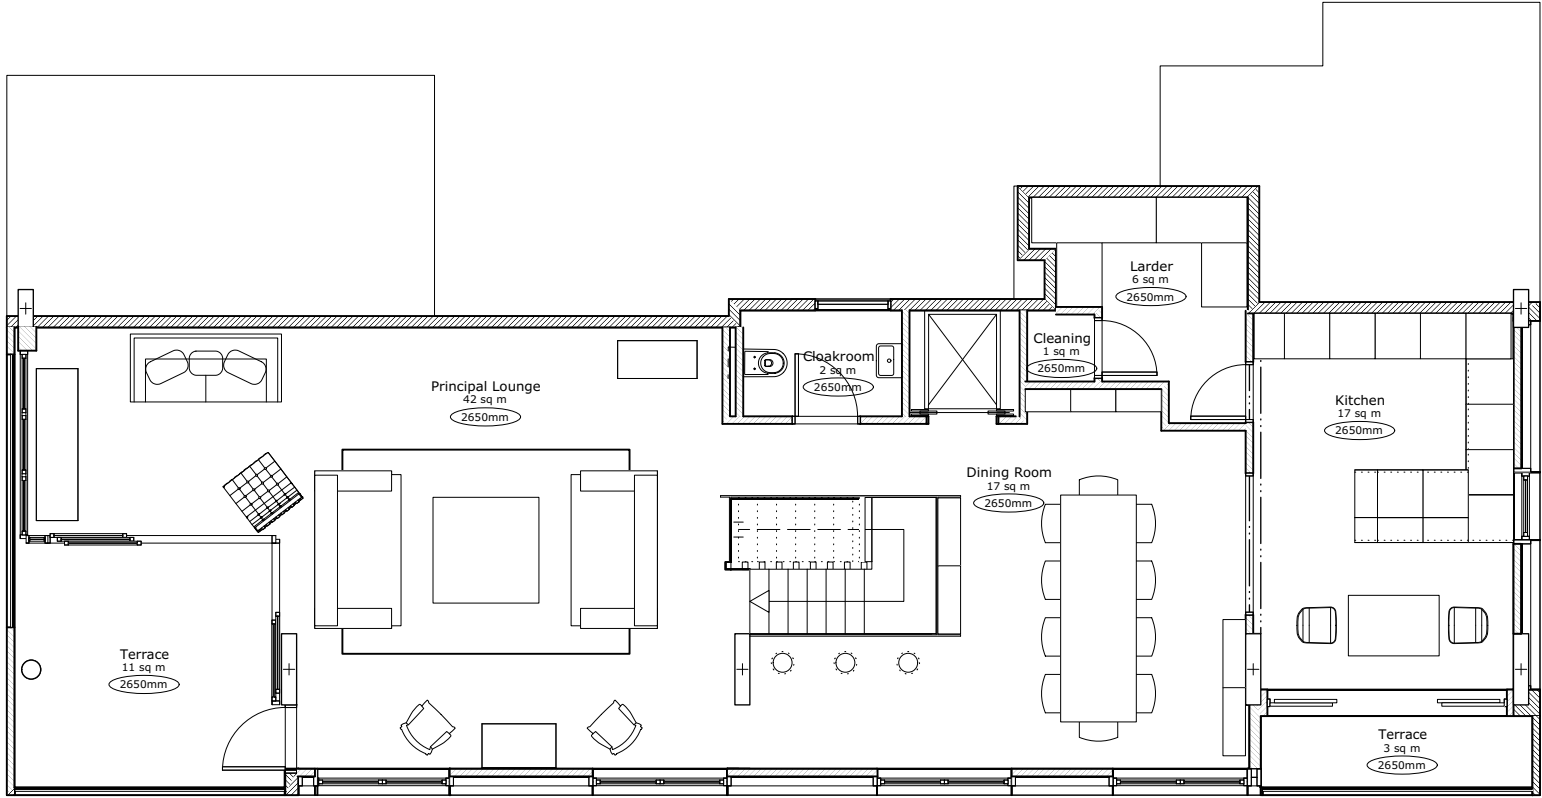

revisions:

All dimensions and areas are approximate and are to be verified on site.
Do not scale.

Purpose of issue:
For Planning

 Norton Mayfield Architects
Harland Works, Unit 7
70 John Street
Sheffield
S2 4QU
Tel: 0114 270 0014
Sheffield & London
www.nortonmayfield.co.uk

Client:

Mr & Mrs Gestetner

Project Title:

Flat 02
Merlin House, Oak Hill
NW3 7LN

Drawing No:

1523-NMA-XX-06-DR-A-00100

Drawing title:

Upper Floor Plan
Proposed

Project No: 1523
Status: S2
Rev: P3
Scale: 1:50@A1
1:100@A3

1523-NMA-XX-ZZ-DR-A-00100.vwx