


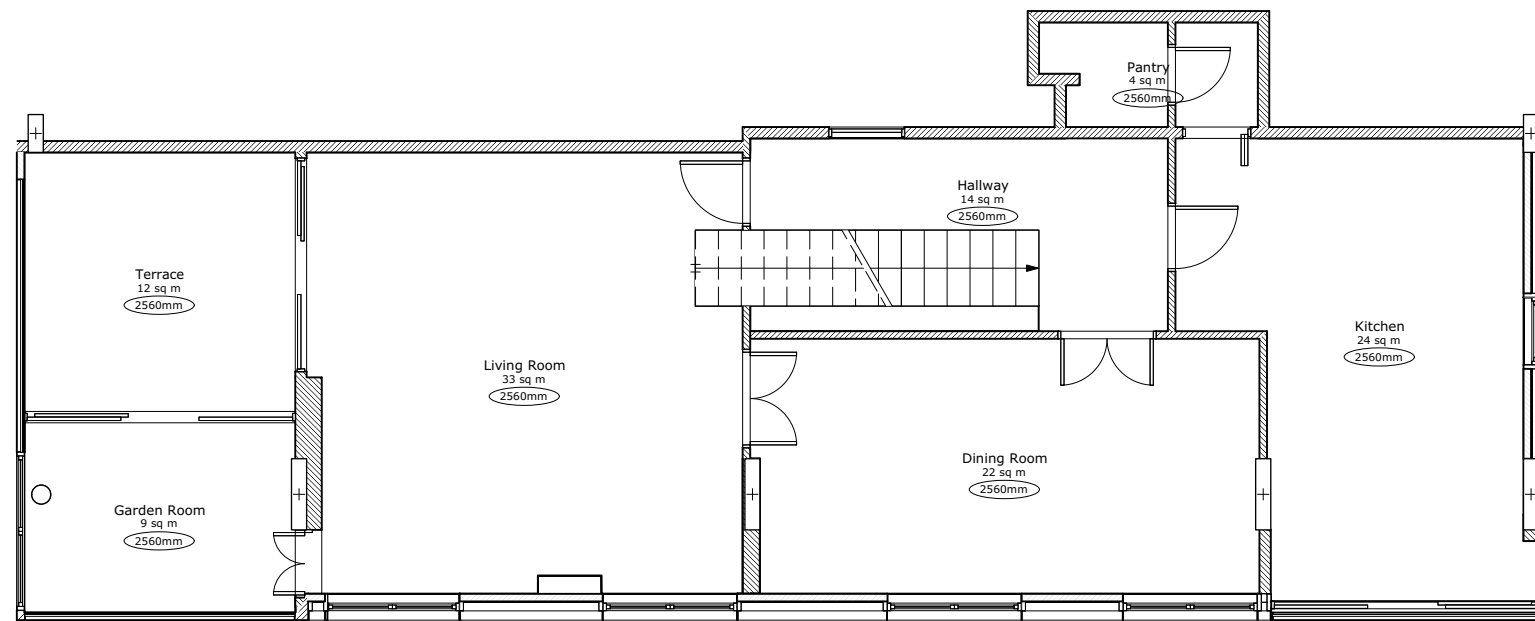

revisions:
All dimensions and areas are approximate and are to be verified on site.
Do not scale.

Purpose of issue:
For Planning



Norton
Mayfield
Architects

Harland Works, Unit 7
70 John Street
Sheffield
S2 4QU
Tel: 0114 270 0014
Sheffield & London
www.nortonmayfield.co.uk

Client:
Mr & Mrs Gestetner

Project Title:
**Flat 02
Merlin House, Oak Hill
NW3 7LN**

Drawing No:
1523-NMA-XX-06-DR-B-00100

Drawing title:
**Upper floor plan
Existing**

Project No:	Status:	Rev:	Scale:
1523	S2	P3	1:50@A1 1:100@A3

1523-NMA-XX-ZZ-DR-B-00100.vwx