



1 EXISTING GROUND FLOOR PLAN  
SCALE 1:50




2 PROPOSED GROUND FLOOR PLAN  
SCALE 1:50

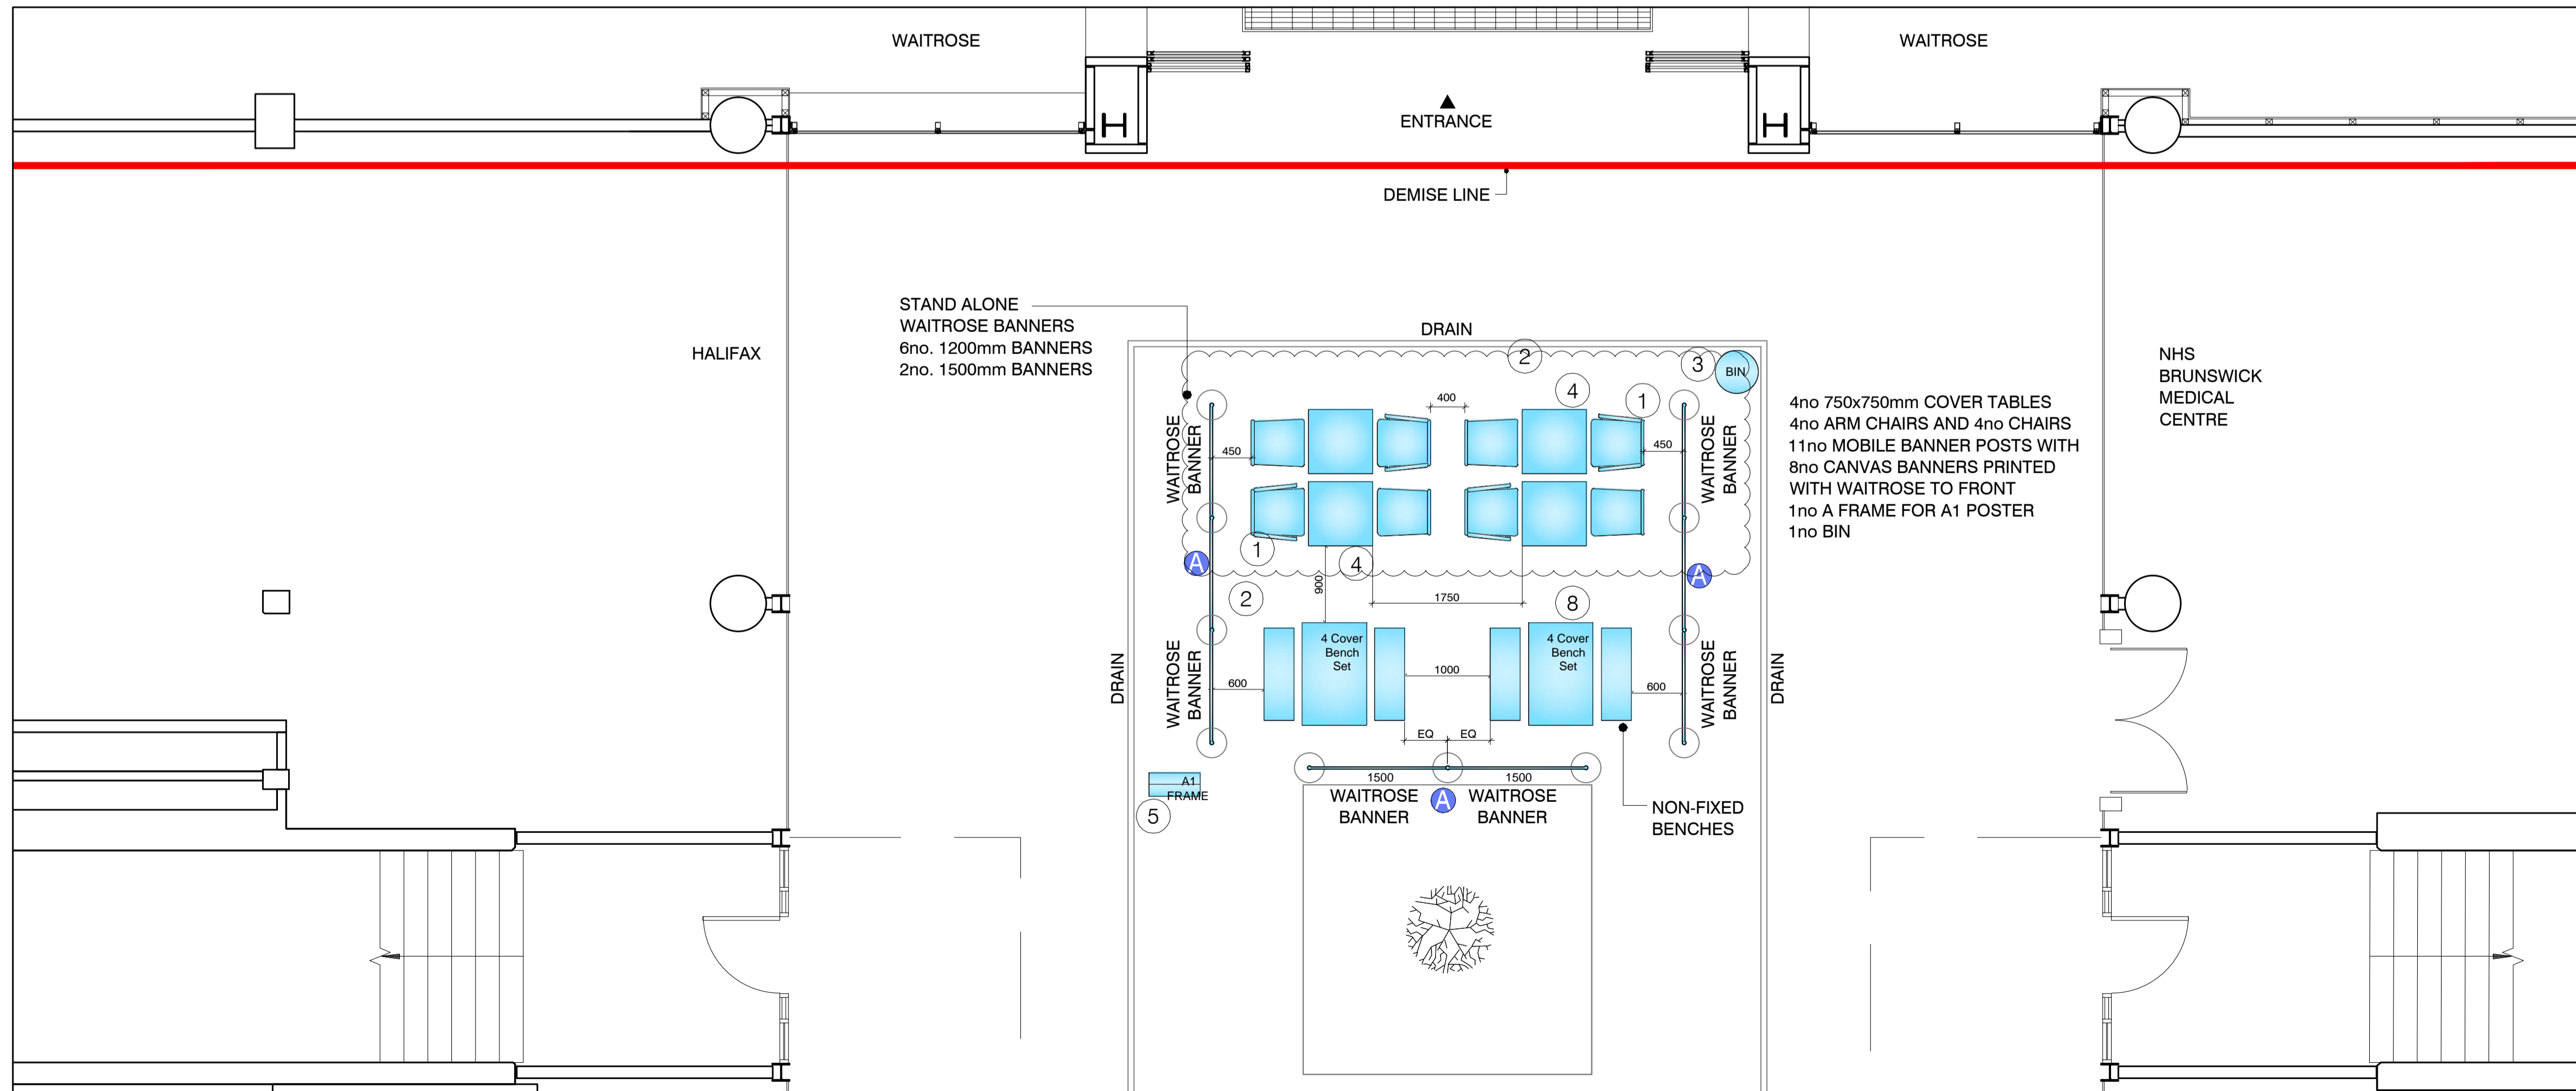

4 EXAMPLE IMAGE OF PROPOSED BANNERS  
SCALE NTS

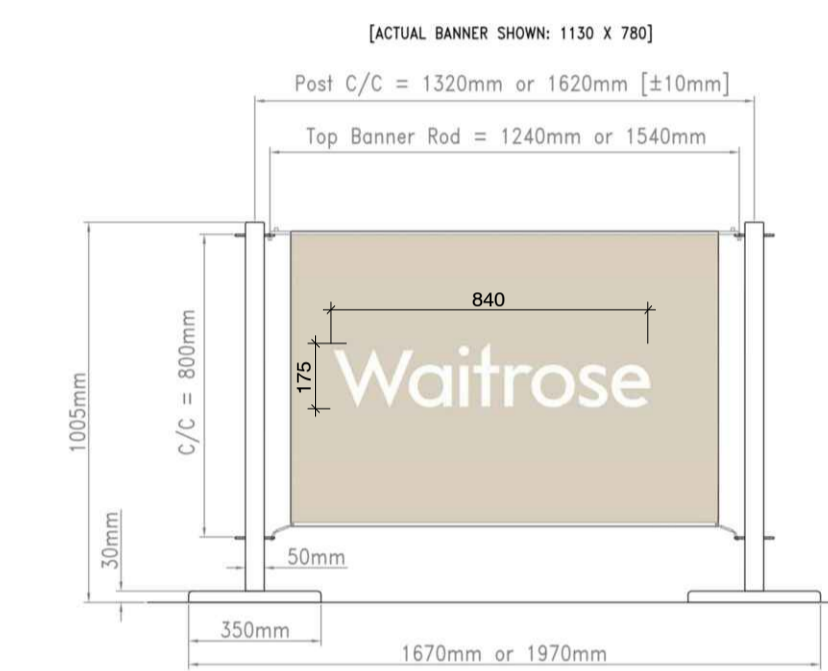

3 FREE STANDING BANNER POSTS  
SCALE 1:20

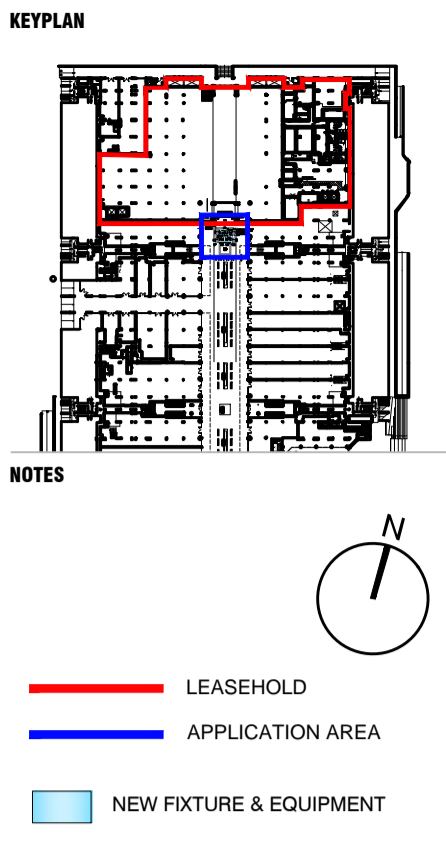

REV: A BY: AD CHK: GV DATE: 22.02.16  
UPDATED TO WAITROSE MERCHANDISING  
DRAWING No. 207-SEAT-SEATING-SP/1A. BANNER  
DETAIL & IMAGE ADDED. PARASOLS REMOVED.  
REVISION SHOWN CLOUDED.

PROJECT  
WAITROSE BLOOMSBURY 207  
EXTERNAL SEATING 2.0

TITLE  
GROUND FLOOR PLAN  
EXISTING AND PROPOSED LAYOUT

DRAWING NO: 15-066.207-AG(P)-G01 REV: A SCALE @ A1 1:50

BY: MH CHK: GV DATE: 08.12.15

XREFS USED IN THIS DRAWING:

INFORMATION

B+R ARCHITECTS  
Suncoast House 38-26 Essex Road London N1 8LN  
T 020 3227 0800 E design@bandr-arch.com  
www.bandr-arch.com

