




EXISTING

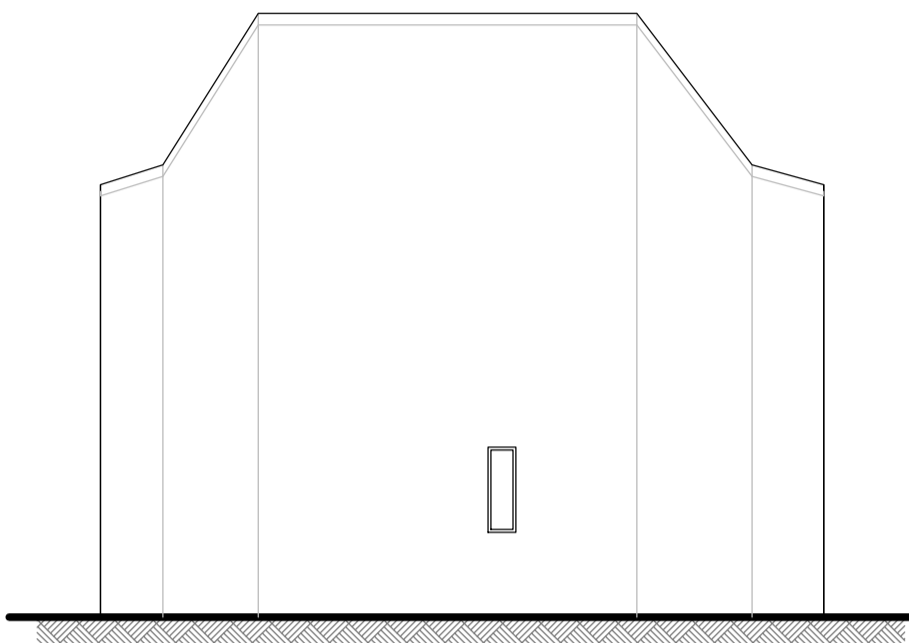


LEFT ELEVATION
scale 1:100 @ A1

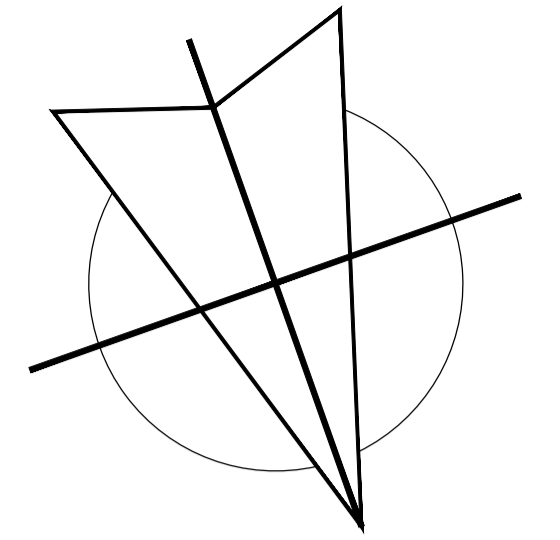

FRONT ELEVATION
scale 1:100 @ A1

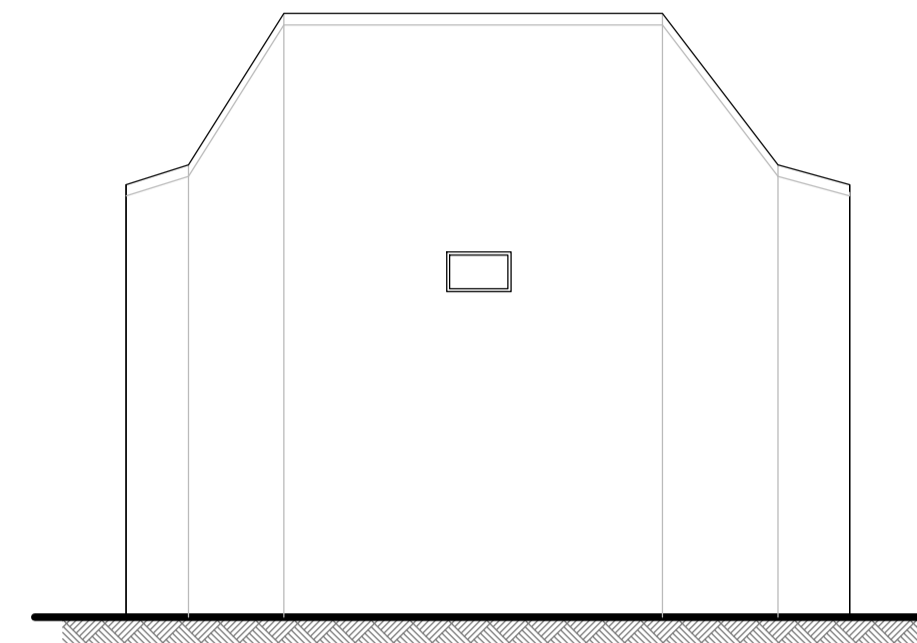


RIGHT ELEVATION
scale 1:100 @ A1

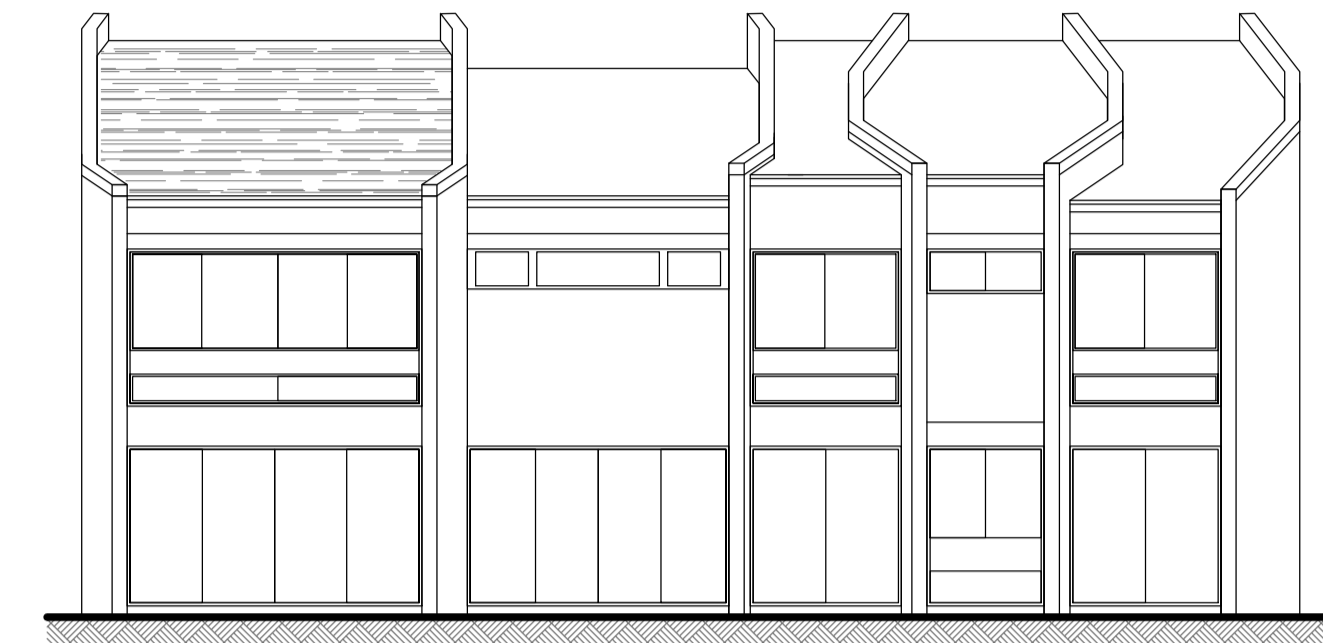

REAR ELEVATION
scale 1:100 @ A1


PROPOSED

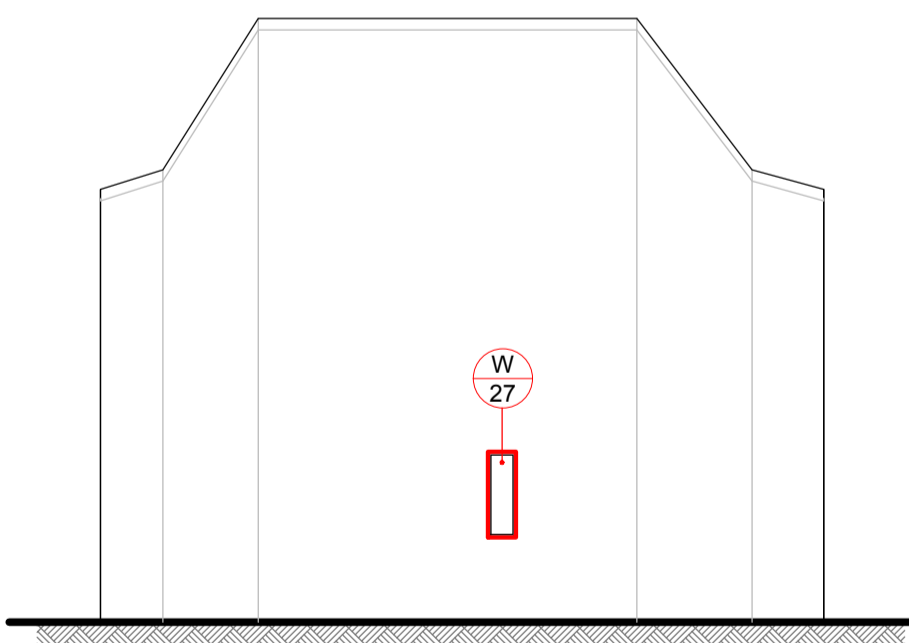


LEFT ELEVATION
scale 1:100 @ A1



FRONT ELEVATION
scale 1:100 @ A1

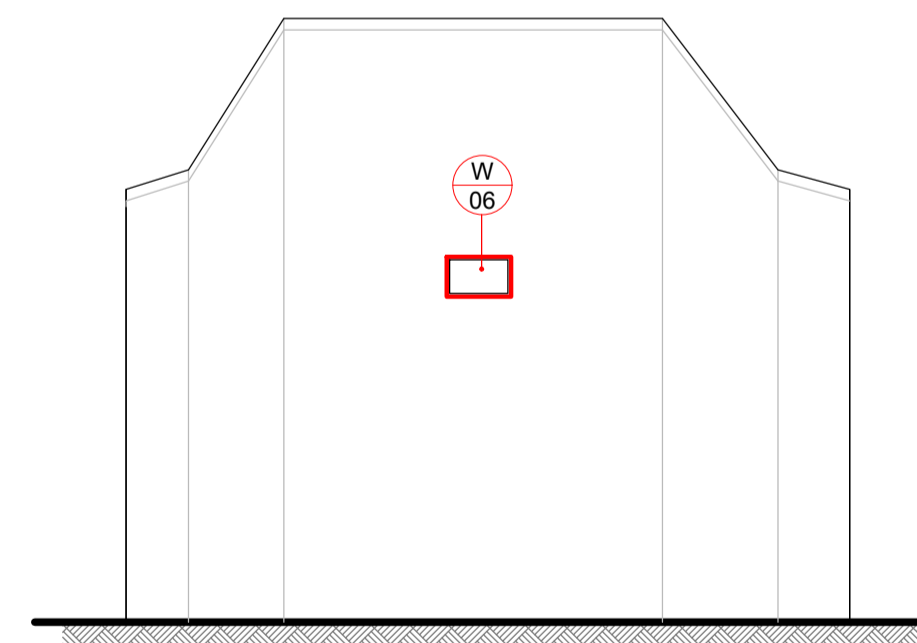

RIGHT ELEVATION
scale 1:100 @ A1

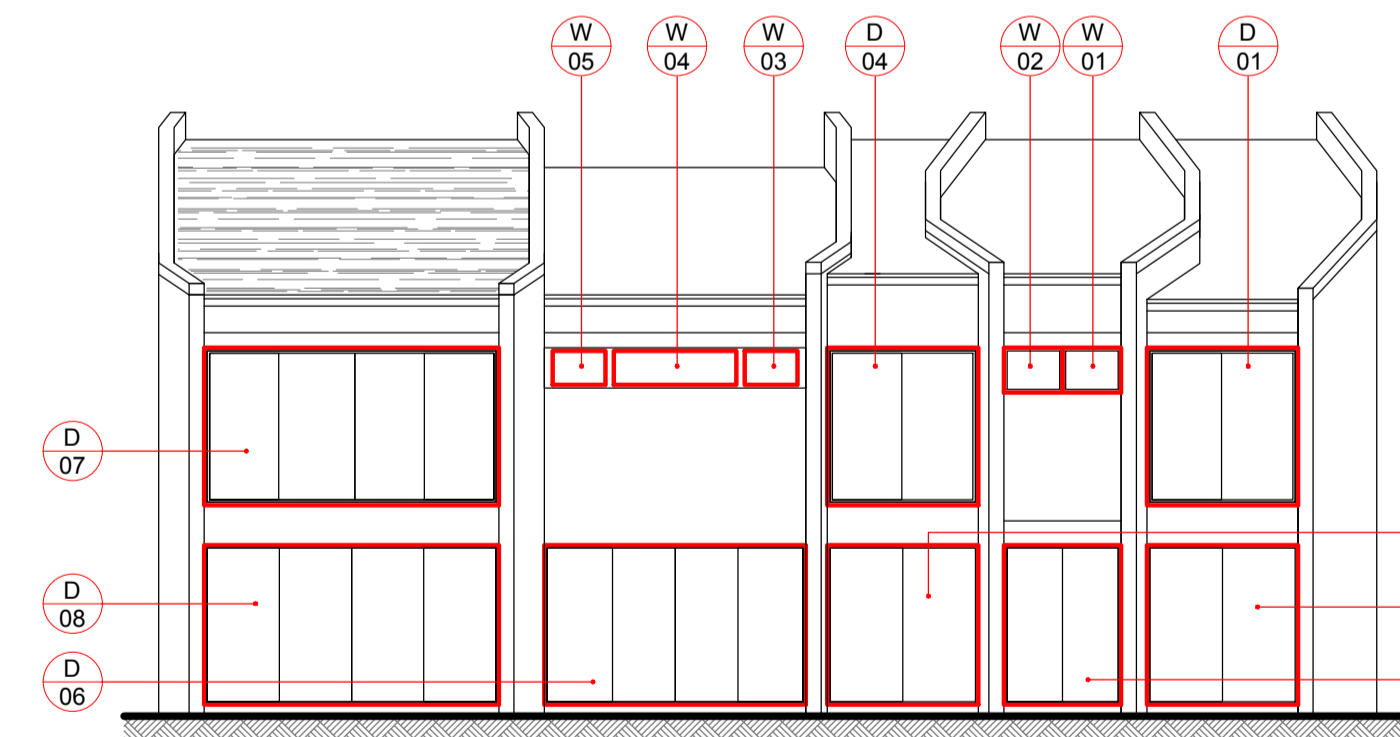

REAR ELEVATION
scale 1:100 @ A1

- NOTES**
1. All dimensions are in millimetres(mm) & levels in meters(m) unless noted otherwise.
 2. This drawing to be read in conjunction with all relevant specifications.
 3. All work to comply with the relevant British Standards, GGF Codes of Practice and Building Regulations if non exempt.

PROJECT NUMBER
SO6333AT

CLIENT
MR R SEWARD
47 KINGSTOWN STREET
LONDON
NW1 8JP


TITLE
- EXISTING ELEVATIONS
- PROPOSED ELEVATIONS

DRAWN	CHECKED	DATE	SCALE
SCS	SR	21 FEB 2016	AS SHOWN @ A1
DRG. NO. 6333/PP/02			REVISION

SCALE

0 1 2 3 m(1:50)

0 1 2 3 4 5 6 m(1:100)

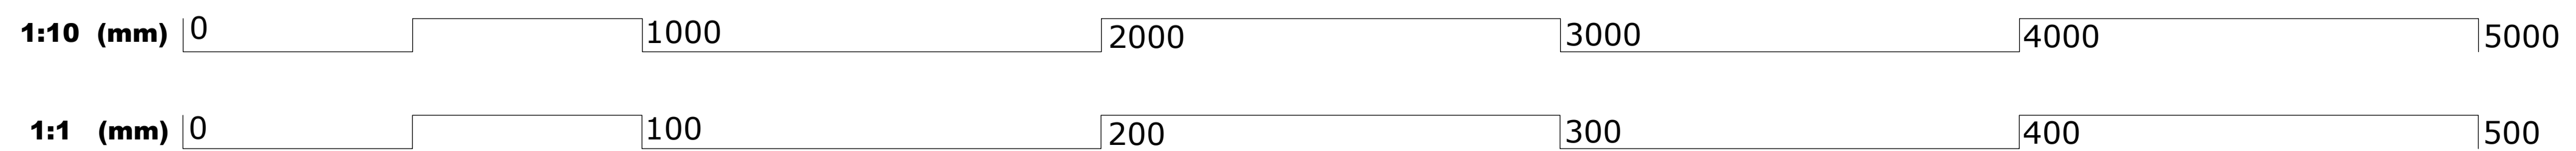

Everest Fit the best
EVEREST HOUSE
SOPERS ROAD
CUFFLEY
POTTERS BAR
HERTFORDSHIRE
EN6 4SG

© Crown copyright. All rights reserved. Licence number 0100042205
© Crown copyright. All rights reserved. Licence number 0100031673