

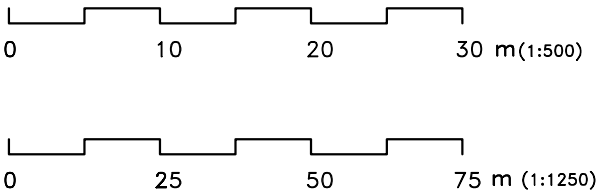
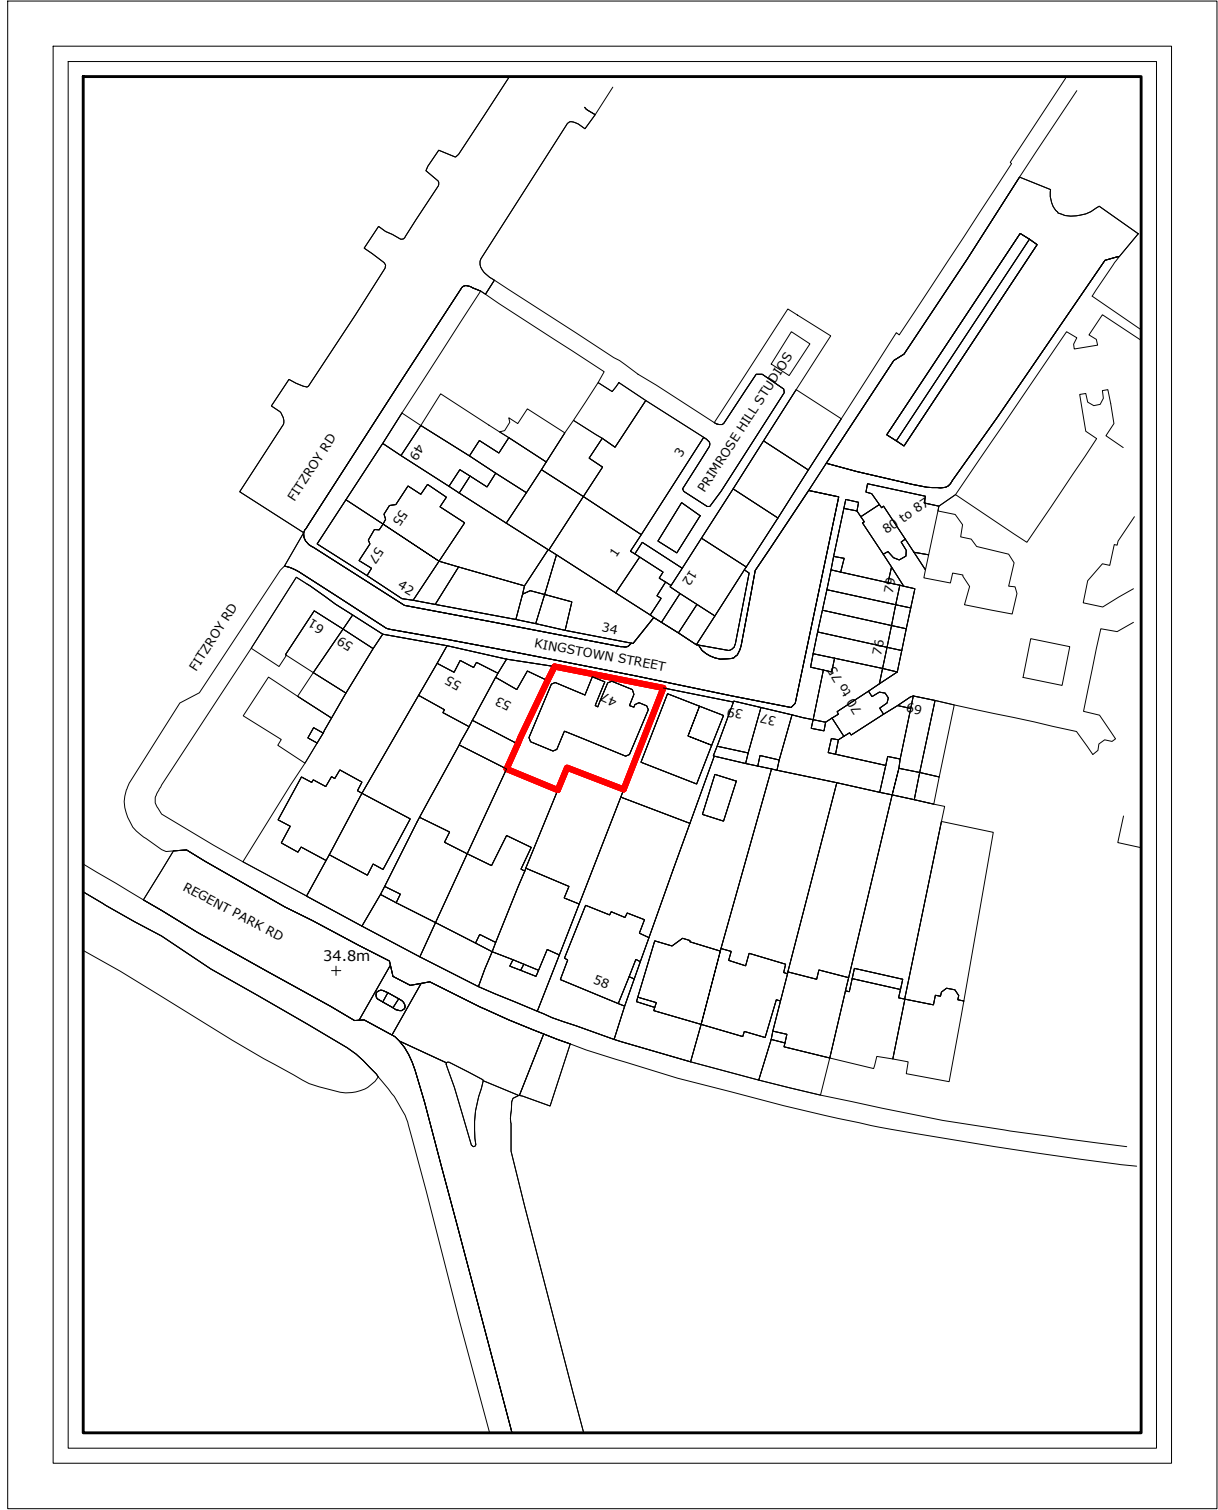


LOCATION PLAN 1:1250

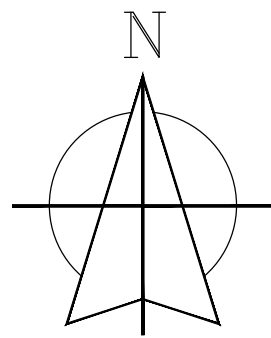

SITE PLAN 1:500

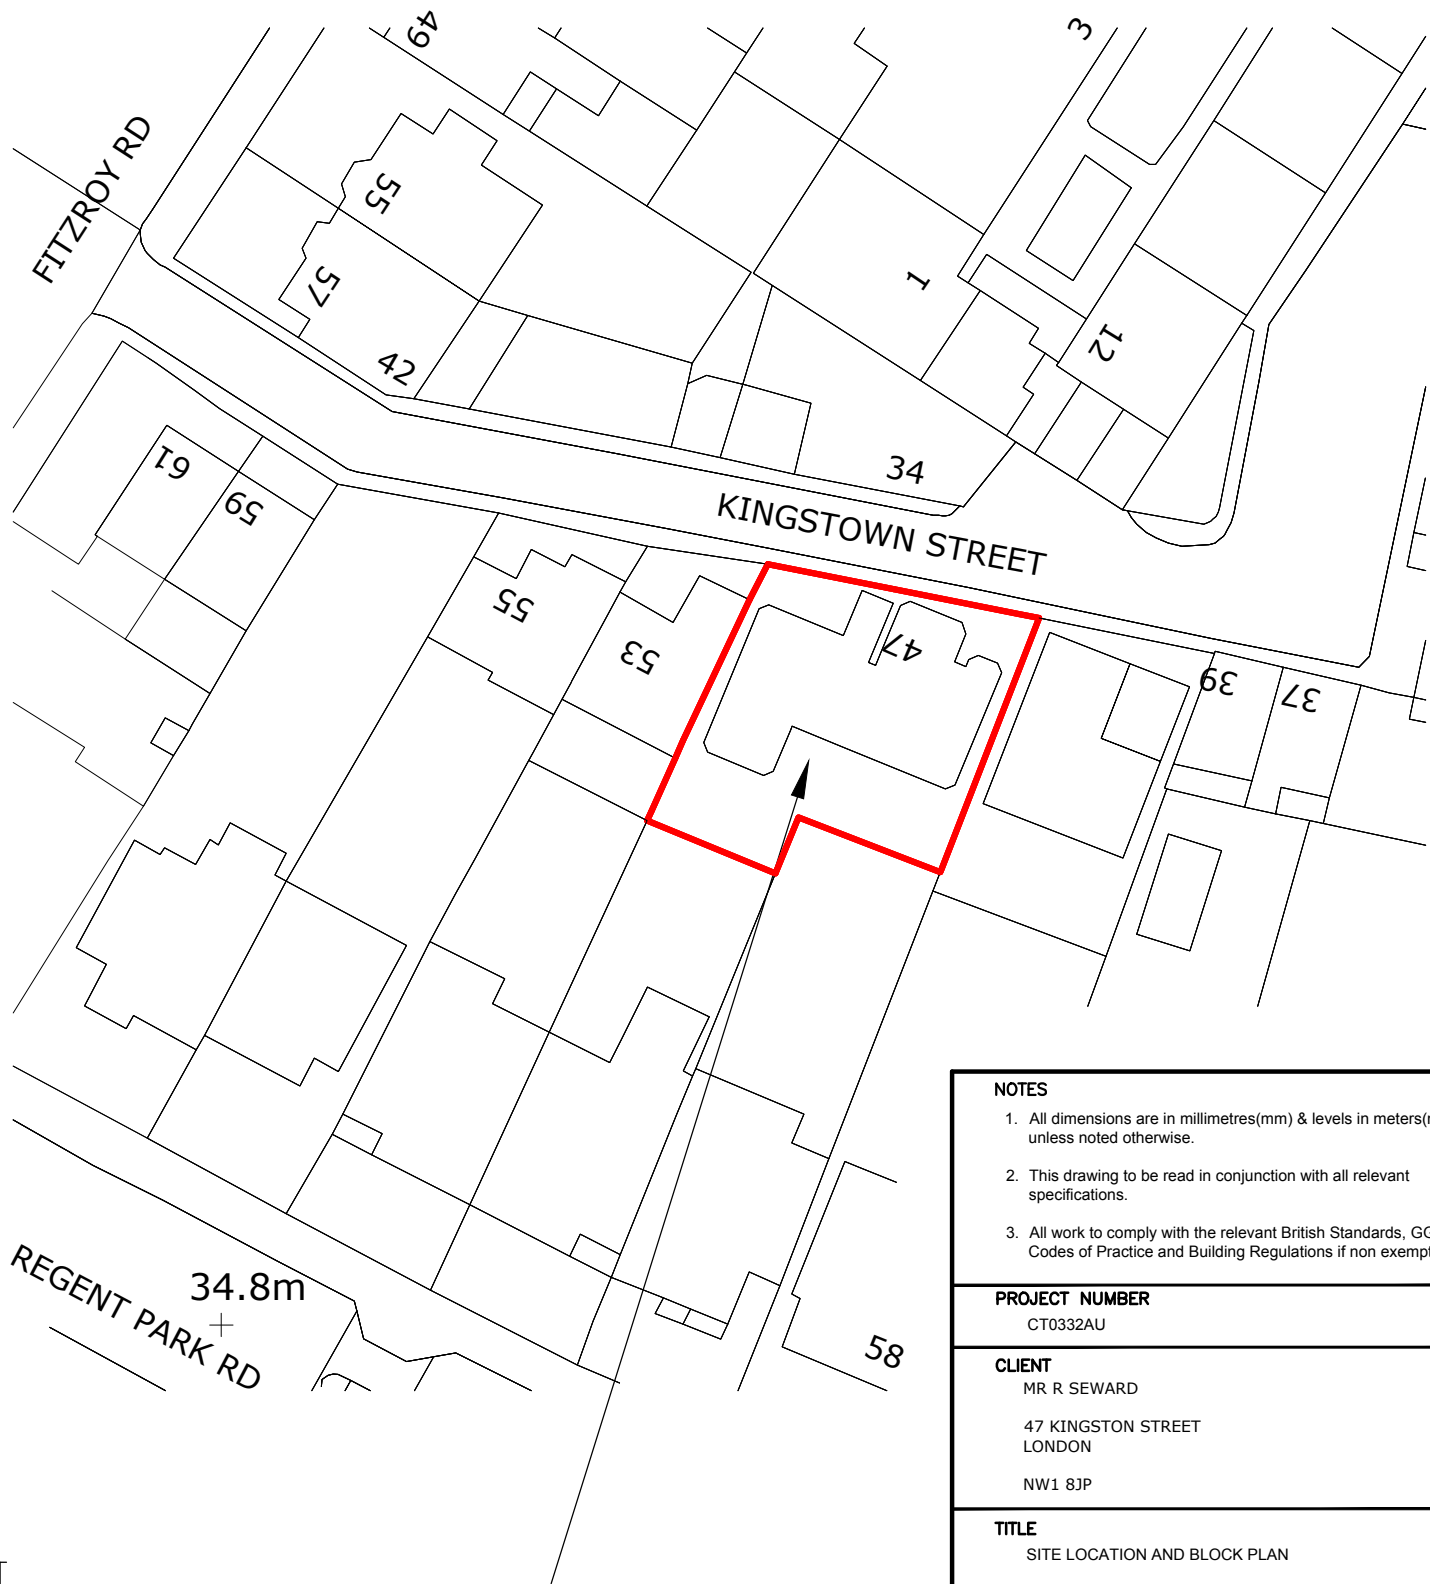

PROPOSED SITE
Building in which windows and Door will be replaced

NOTES

1. All dimensions are in millimetres(mm) & levels in meters(m) unless noted otherwise.
2. This drawing to be read in conjunction with all relevant specifications.
3. All work to comply with the relevant British Standards, GGF Codes of Practice and Building Regulations if non exempt.

PROJECT NUMBER
CT0332AU

CLIENT
MR R SEWARD

47 KINGSTON STREET
LONDON

NW1 8JP

TITLE
SITE LOCATION AND BLOCK PLAN

DRAWN	CHECKED	DATE	SCALE
SCS	SR	21 FEB 2016	AS SHOWN @ A3

DRG. NO. 6333/PP/01

REVISION

Fit the best

EVEREST HOUSE
SOPERS ROAD
CUFFLEY
POTTERS BAR
HERTFORDSHIRE
EN6 4SG

© Crown copyright. All rights reserved. Licence number 0100042205

© Crown copyright. All rights reserved. Licence number 0100031673

