


WEST ELEVATION

EAST ELEVATION

SOUTH ELEVATION

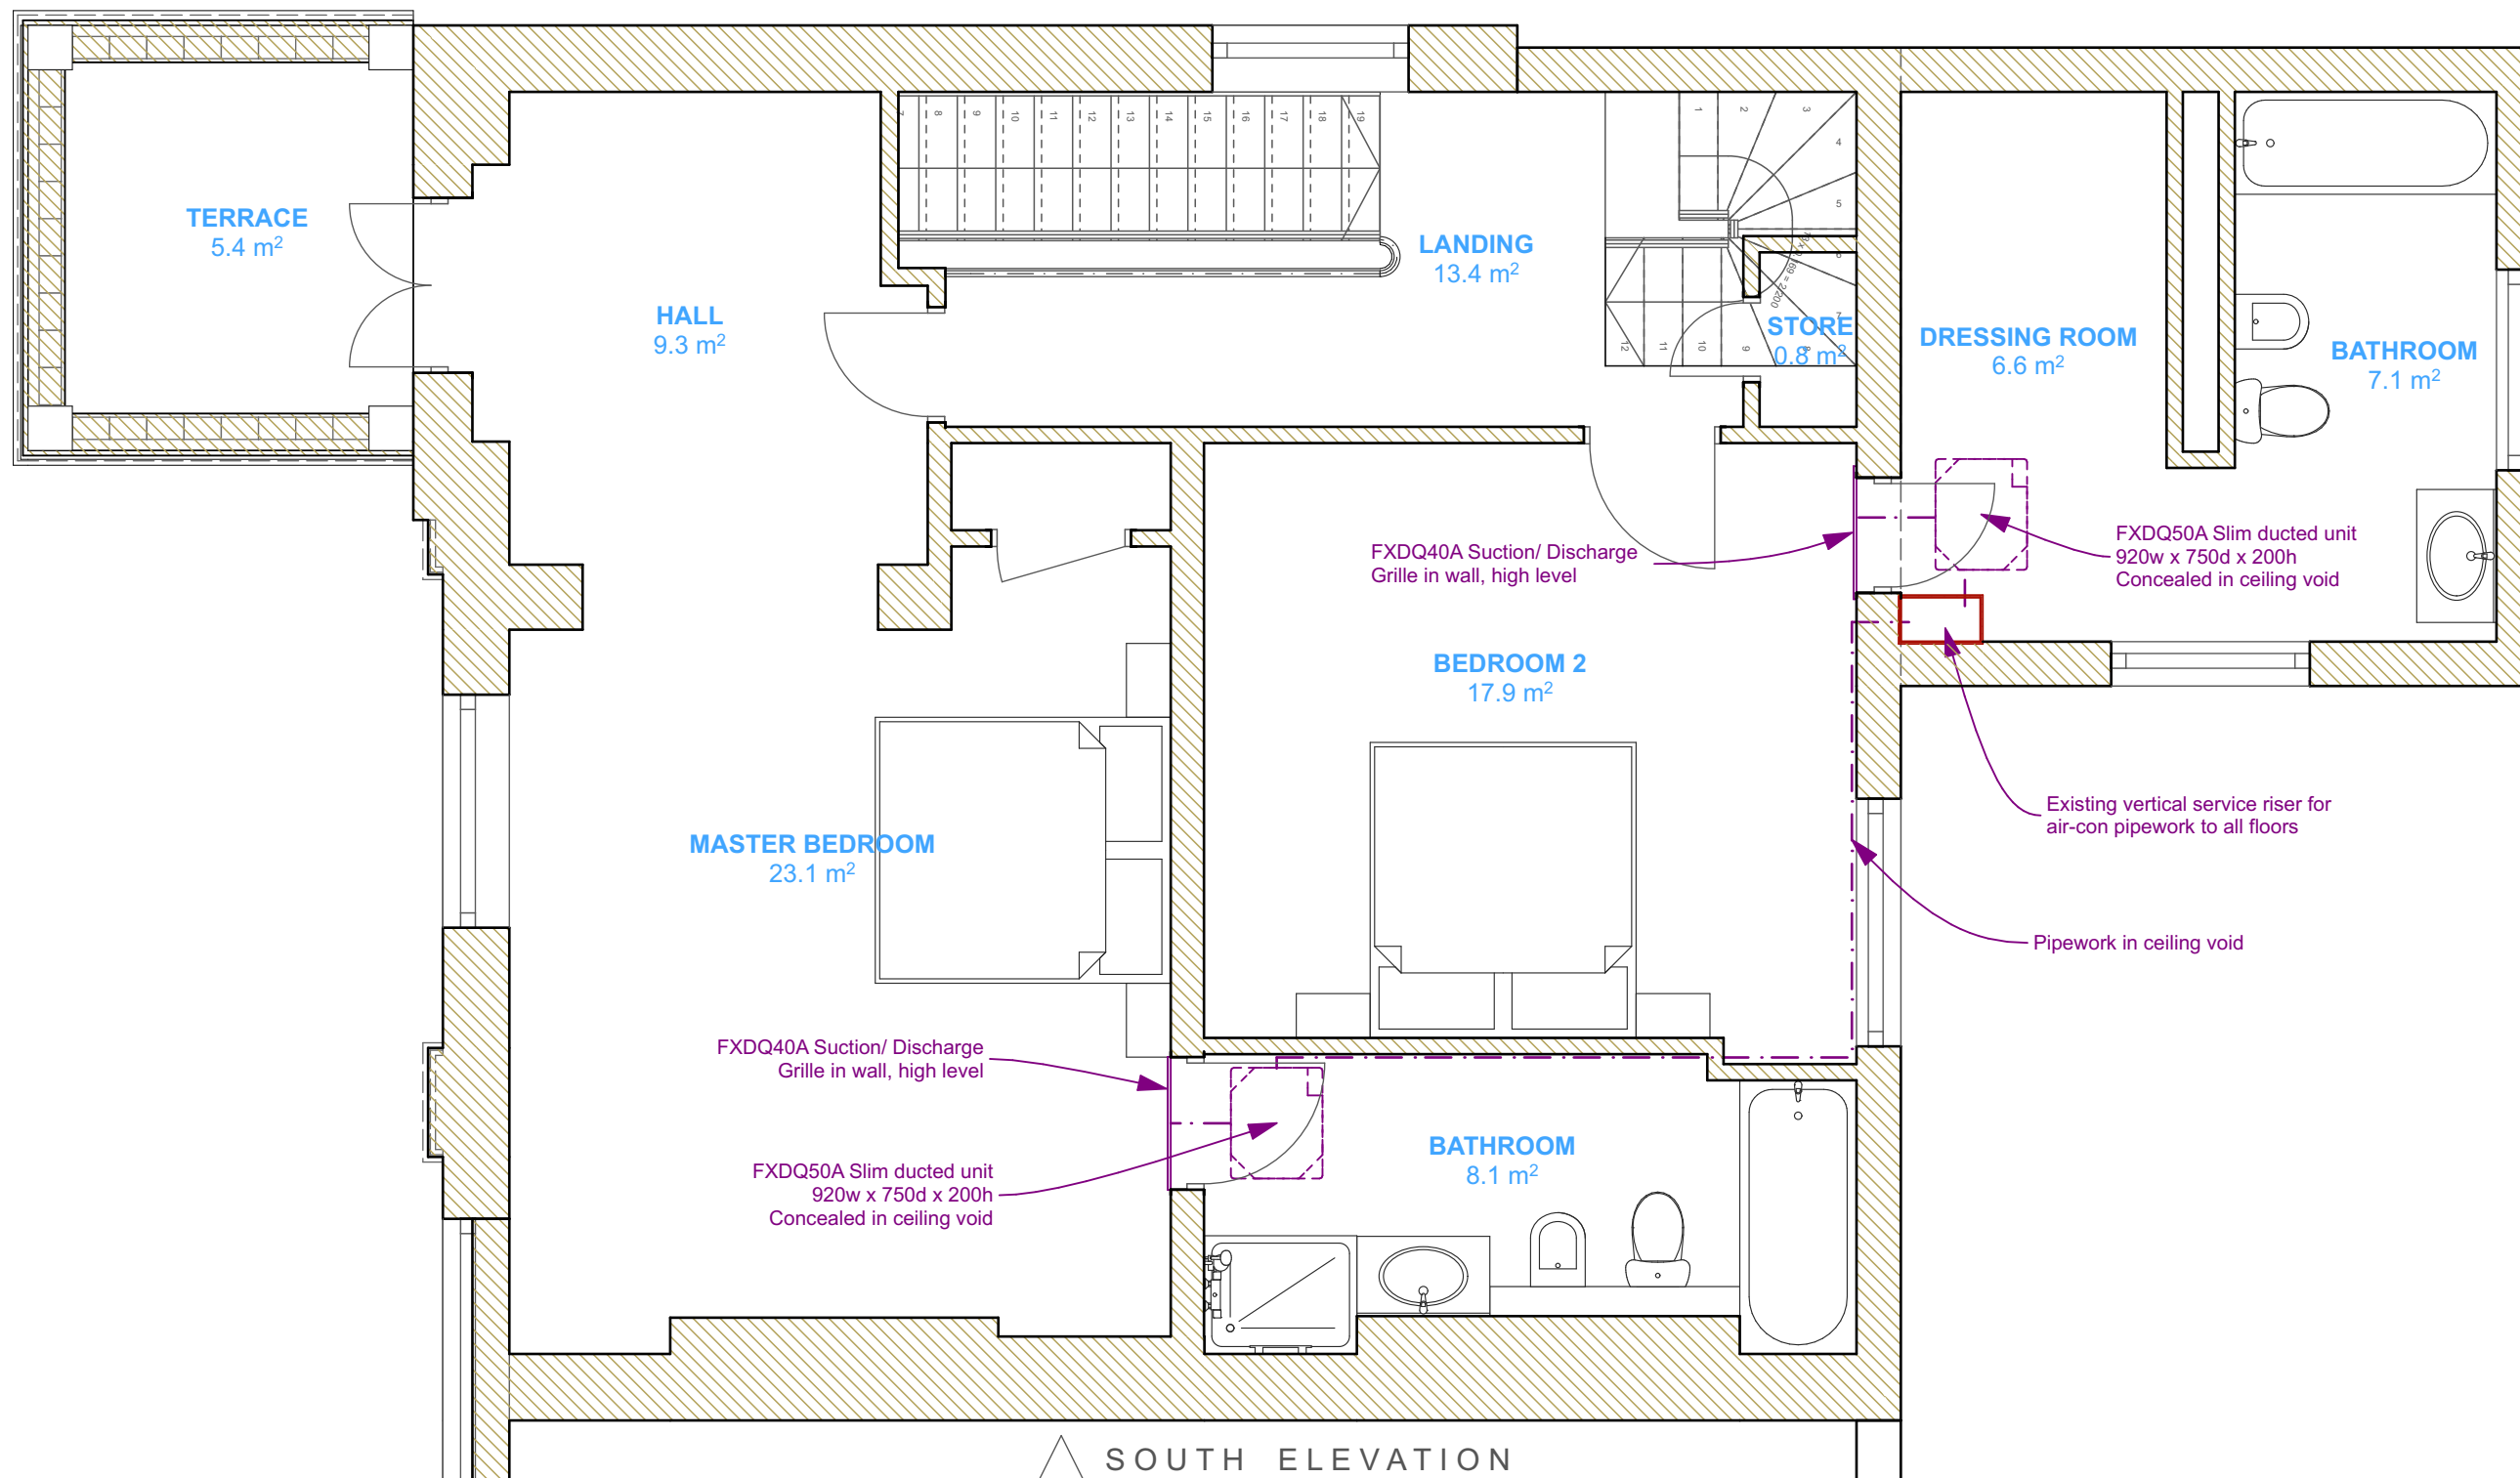


1st Floor, Compass House,  
Pynacles Close, Stanmore,  
Middlesex, HA7 4AF, England

info@yooparchitects.co.uk

020 8954 6291

This drawing is copyright YOOP Architects.

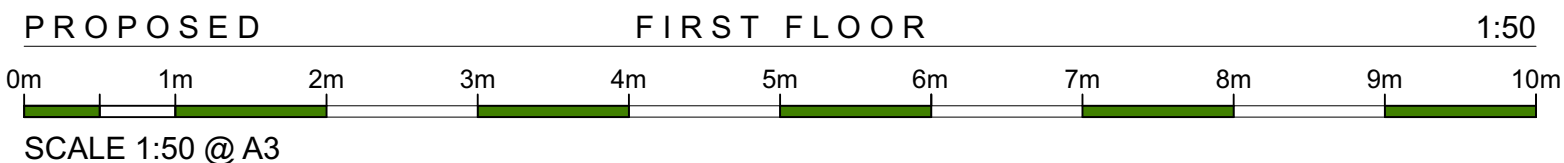

Rev A- Revised AC units, layout & notes

|          |                                                 |          |     |
|----------|-------------------------------------------------|----------|-----|
| Drawing  | PROPOSED FIRST FLOOR                            |          |     |
| Job      | 19 CUMBERLAND TERRACE, LONDON, NW1 4HS, ENGLAND |          |     |
| Job No.  | Date                                            | Drm      | Chk |
| 2014/069 | 05/08/2015                                      | MW       | GE  |
| Scale    | Drawing No.                                     | Revision |     |
| 1:50     | 069/PL/213                                      | A        |     |