


WEST ELEVATION ▽

EAST ELEVATION ▽

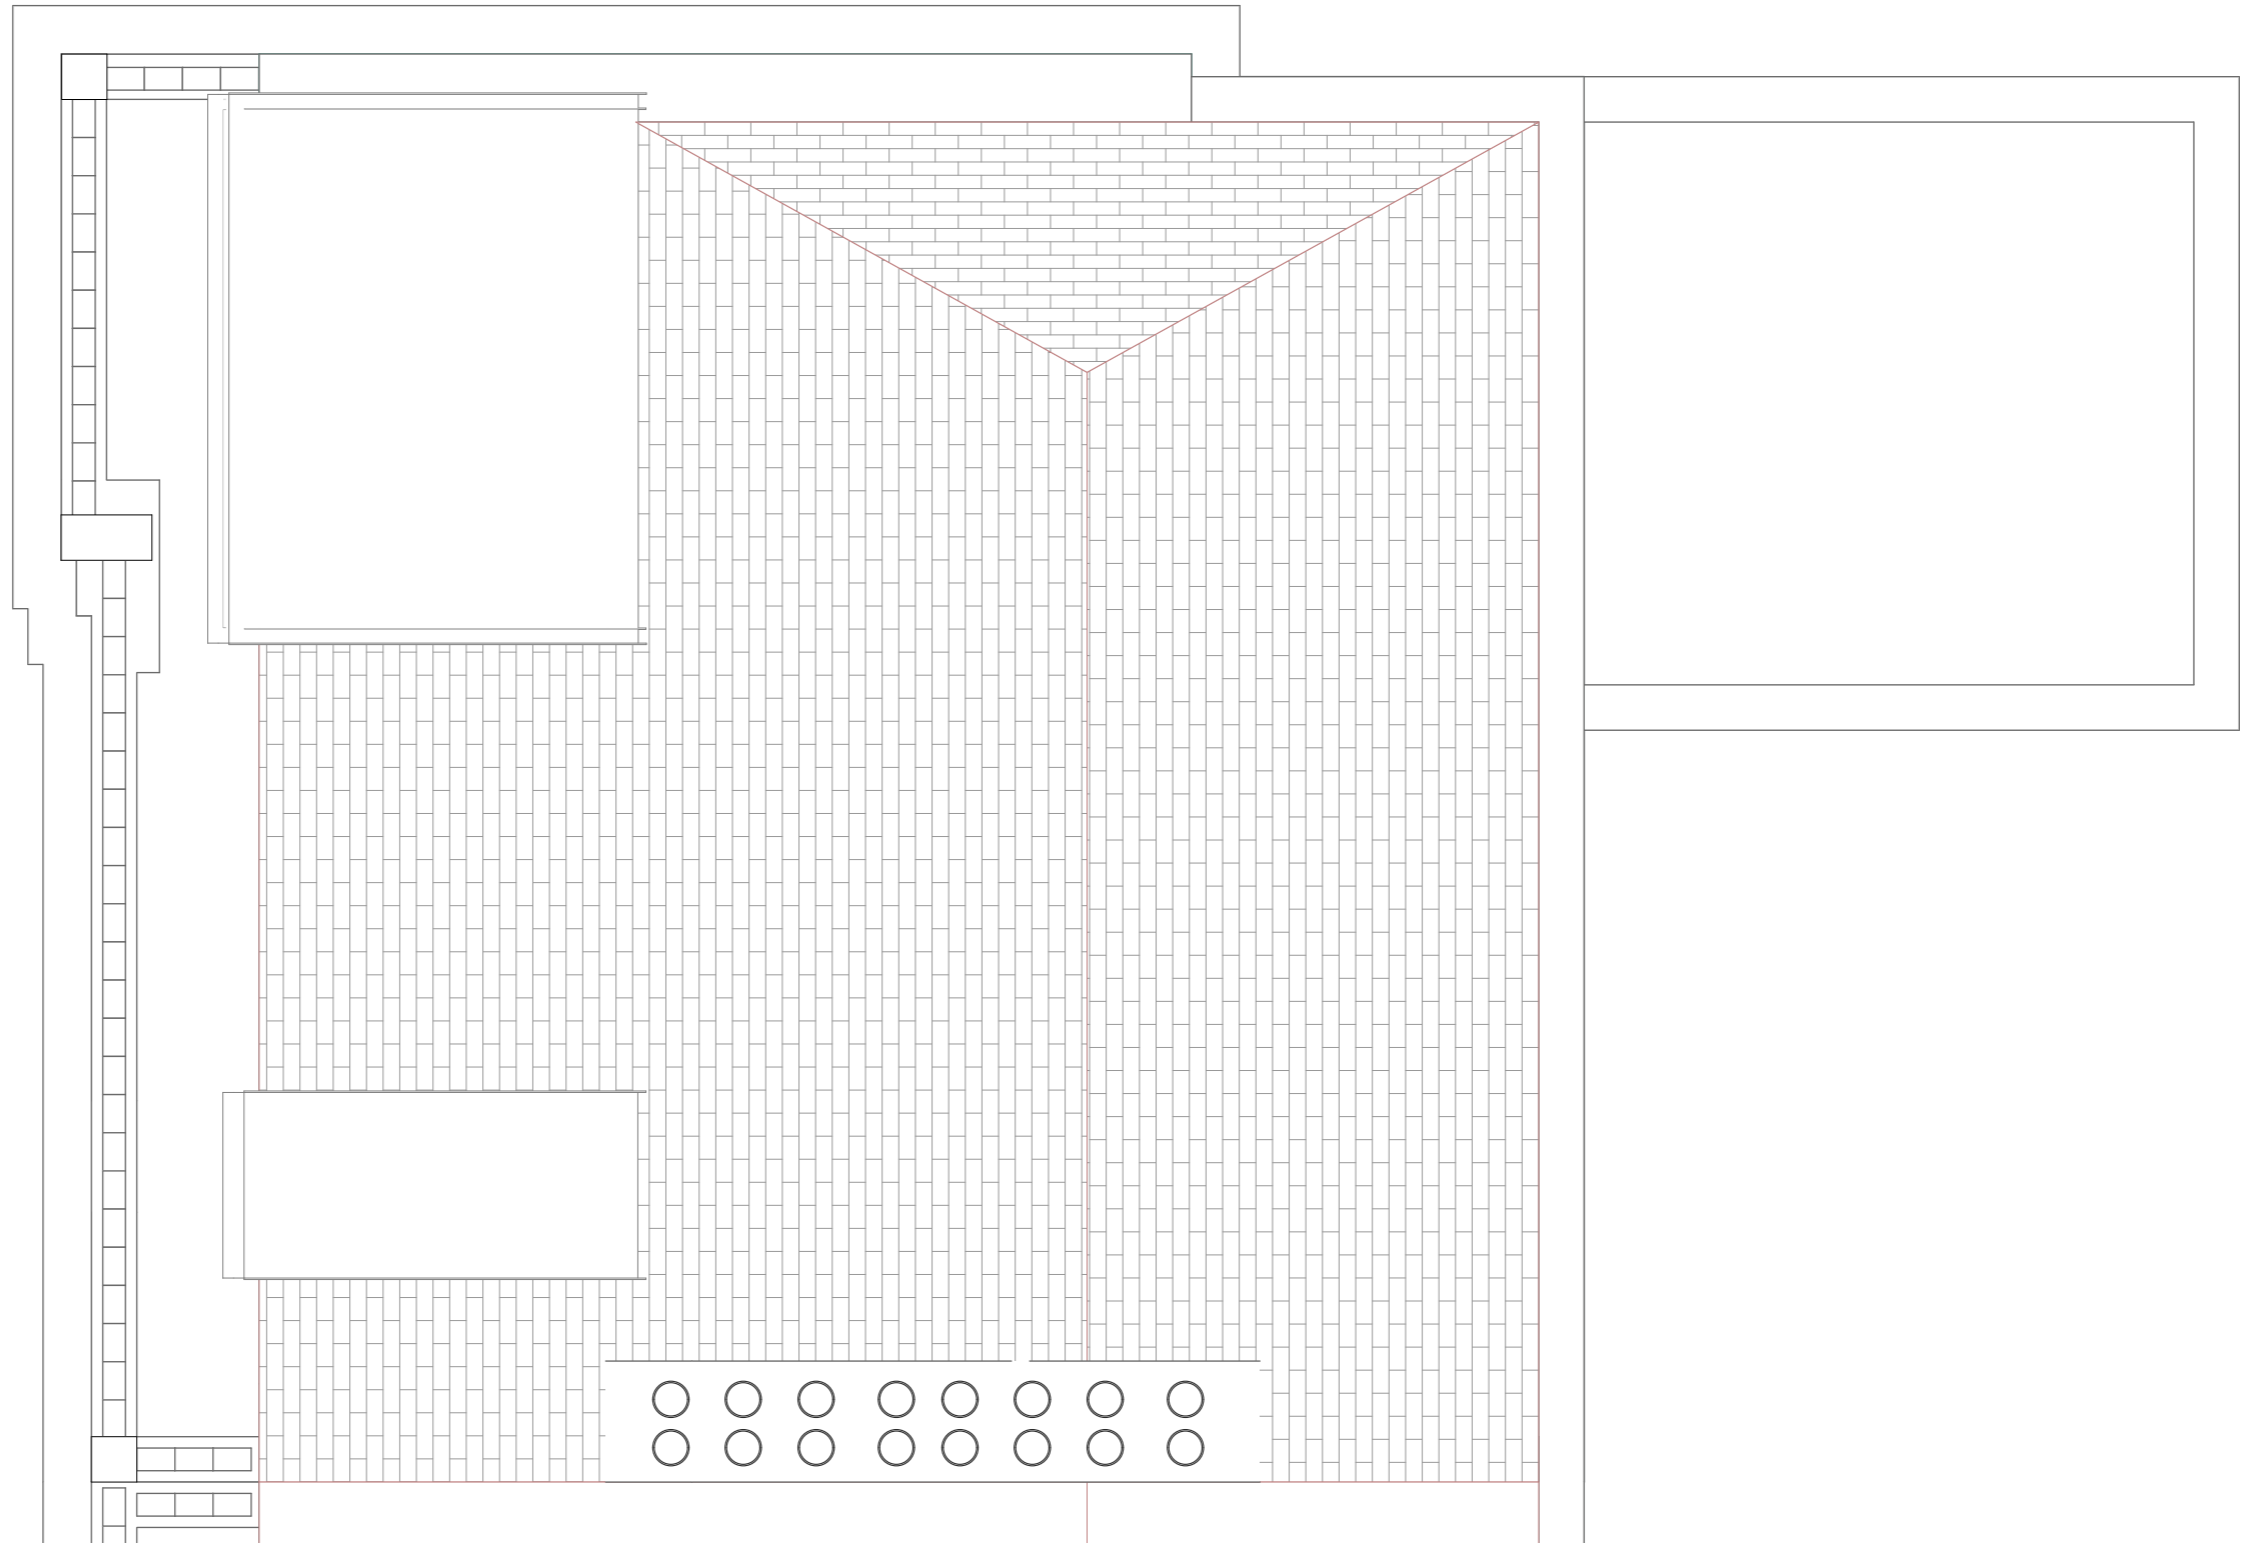


1st Floor, Compass House,
Pynacles Close, Stanmore,
Middlesex, HA7 4AF, England

info@yooparchitects.co.uk

020 8954 6291

This drawing is copyright YOOP Architects.

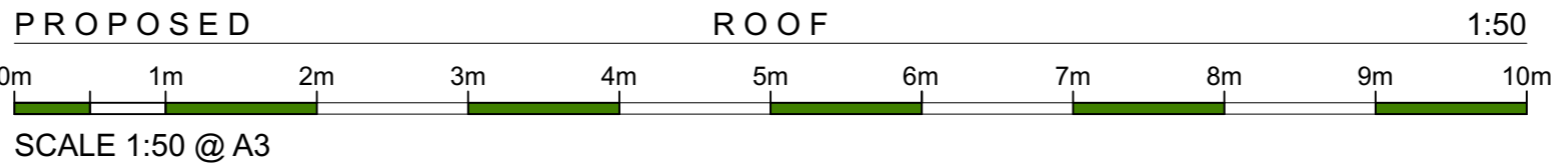

Rev A- Revised AC units, layout & notes

Drawing	PROPOSED ROOF PLAN		
Job	19 CUMBERLAND TERRACE, LONDON, NW1 4HS, ENGLAND		
Job No.	Date	Dwn	Chk
2014/069	05/08/2015	MW	GE
Scale	Drawing No.	Revision	
1:50	069/PL/215	A	