




PROPOSED


EAST ELEVATION

1:50

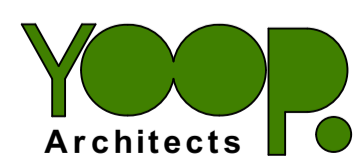

1st Floor, Compass House,
Pinnacles Close, Stanmore,
Middlesex, HA7 4AF, England
info@yooparchitects.co.uk
020 8954 6291

This drawing is copyright YOOP Architects.
Drawing for planning purposes, not construction

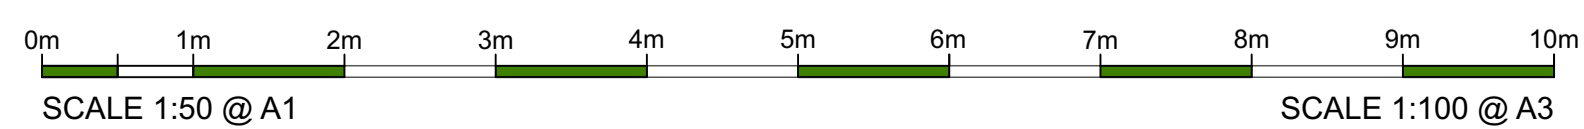

PLANNING

Drawing	PROPOSED EAST ELEVATION		
Job	19 CUMBERLAND TERRACE, LONDON, NW1 4HS, ENGLAND		
Job No.	Date	Drm	Chk
2014/069	05/08/2015	MW	GE
Scale	Drawing No.	Revision	
1:50@A1 1:100@A3	069/PL/250		