


WEST ELEVATION ▽

EAST ELEVATION ▽

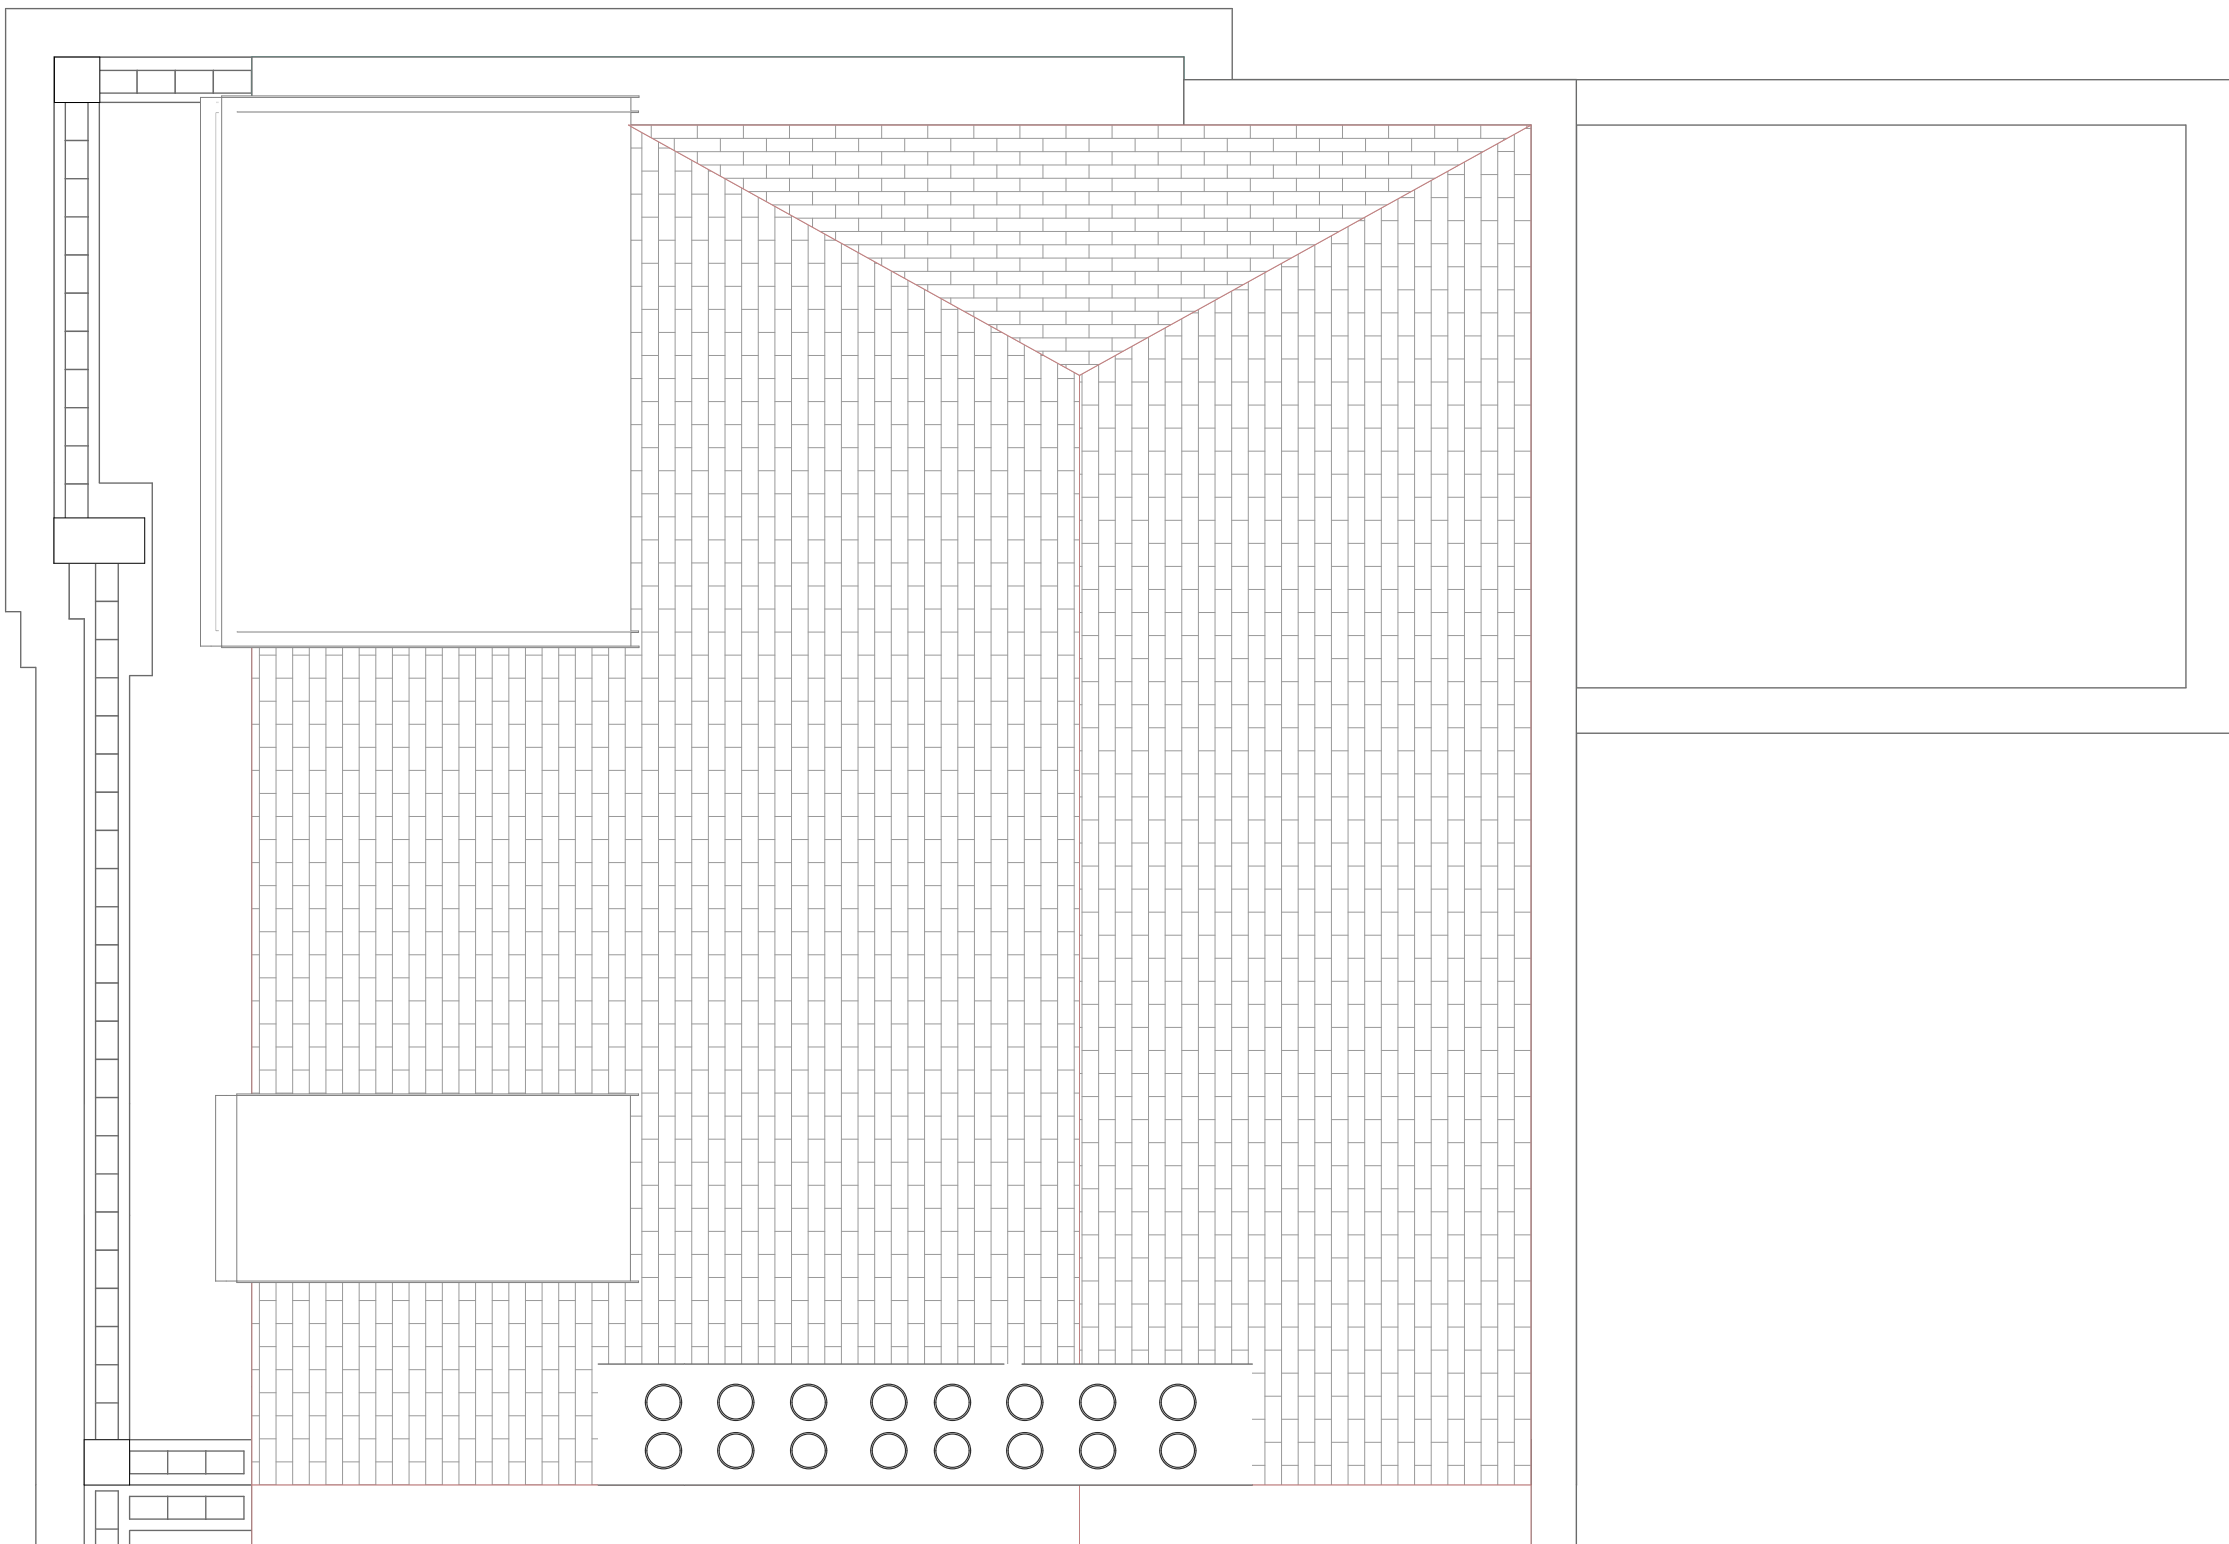


1st Floor, Compass House,
Pynnales Close, Stanmore,
Middlesex, HA7 4AF, England

info@yooparchitects.co.uk

020 8954 6291

This drawing is copyright YOOP Architects.

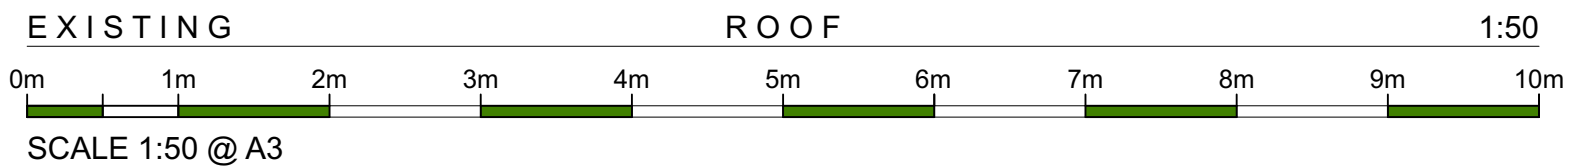

Rev A- Revised AC units, layout & notes

Drawing	EXISTING ROOF			
Job	19 CUMBERLAND TERRACE, LONDON, NW1 4HS, ENGLAND			
Job No.	Date	Dm	Chk	
2014/069	05/08/2015	MW	GE	
Scale	Drawing No.	Revision		
1:50	069/EX/015	A		