


511 m sq

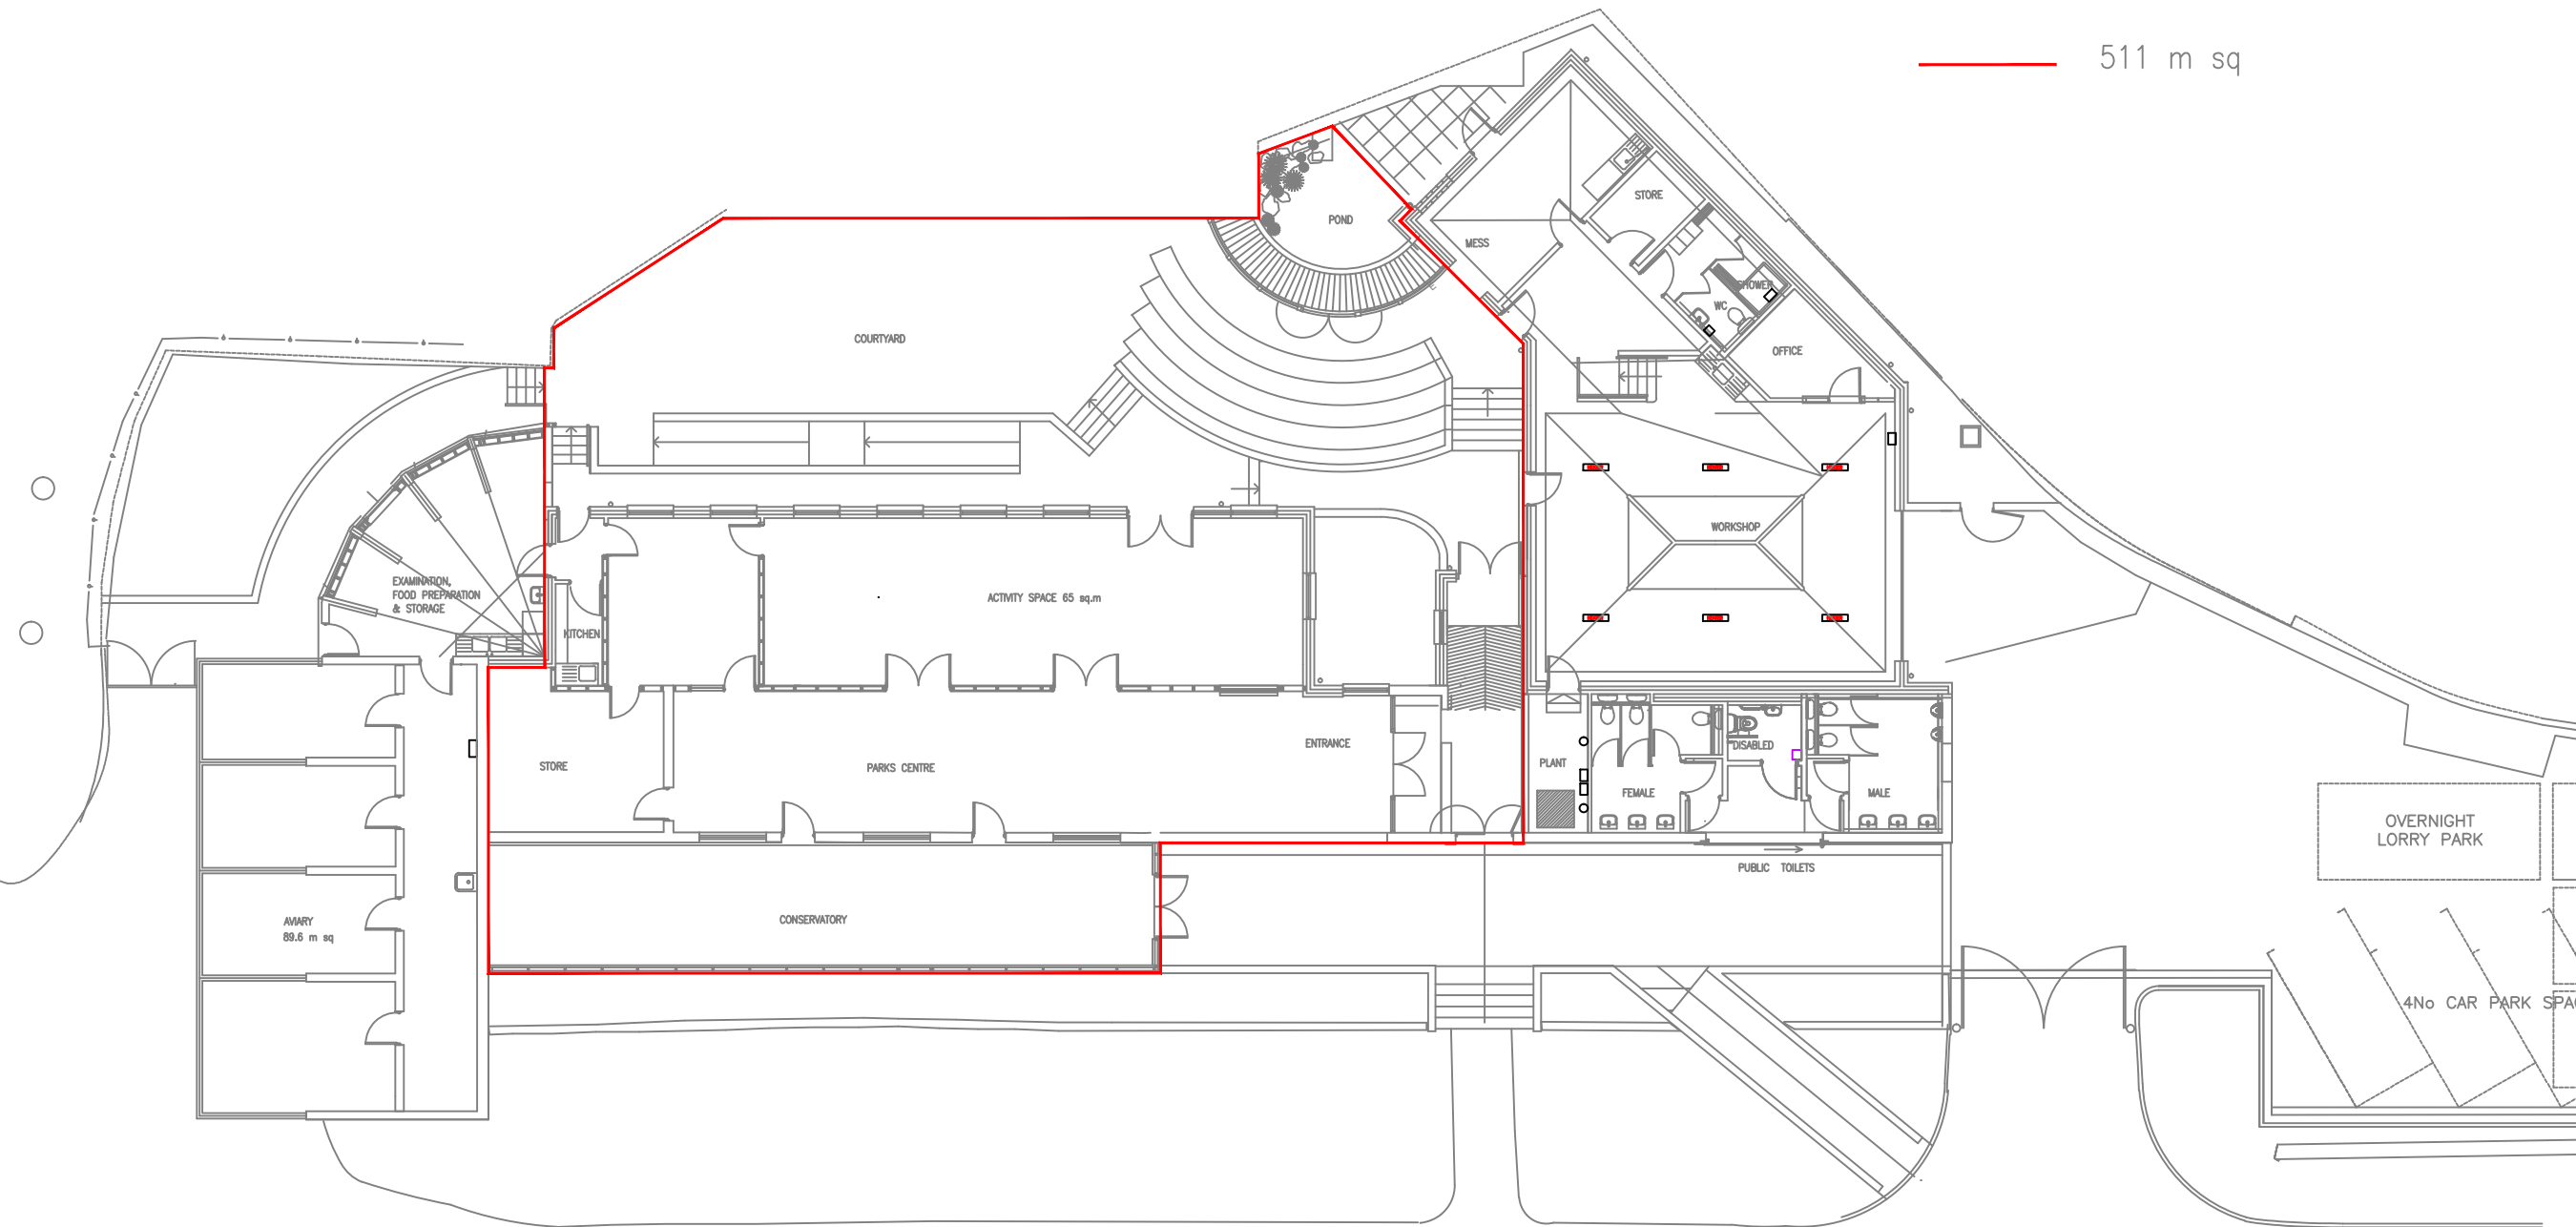

Rev	Amendment Details	Date	By

Camden
PLANNING DEPARTMENT

Project and Consultancy Services
 Strategy and Projects Team
 302 Town Hall Extension
 Argyle Street
 London WC1H 8NG
 CAD Manager: C O'Neill
 E: christina.oneill@camden.gov.uk
 T: 020 7974 1870



INVESTOR IN PEOPLE

Property:
Waterlow Park Centre

Floor:
Ground Floor

Drawing Title:
Floor Plan

Drawn by: CON	Checked by:	Date: 02/03/10	Paper Size: 1:100@A3	Scale: NTSS
------------------	-------------	-------------------	-------------------------	----------------

Drawing No: 15-02-10-WP-E	Rev: 0
------------------------------	-----------