




LHQ Services Ltd


**Hampstead
London
NW3 7SX
Phone. +447801482127**

Revisions


No	Date	Description	by
/	22/05 /2015	Issued for tender	IR-0
A	05/08 /2015	Shadow gap detail added to architraves. Doors in passageway to be refurbished.	IR-0

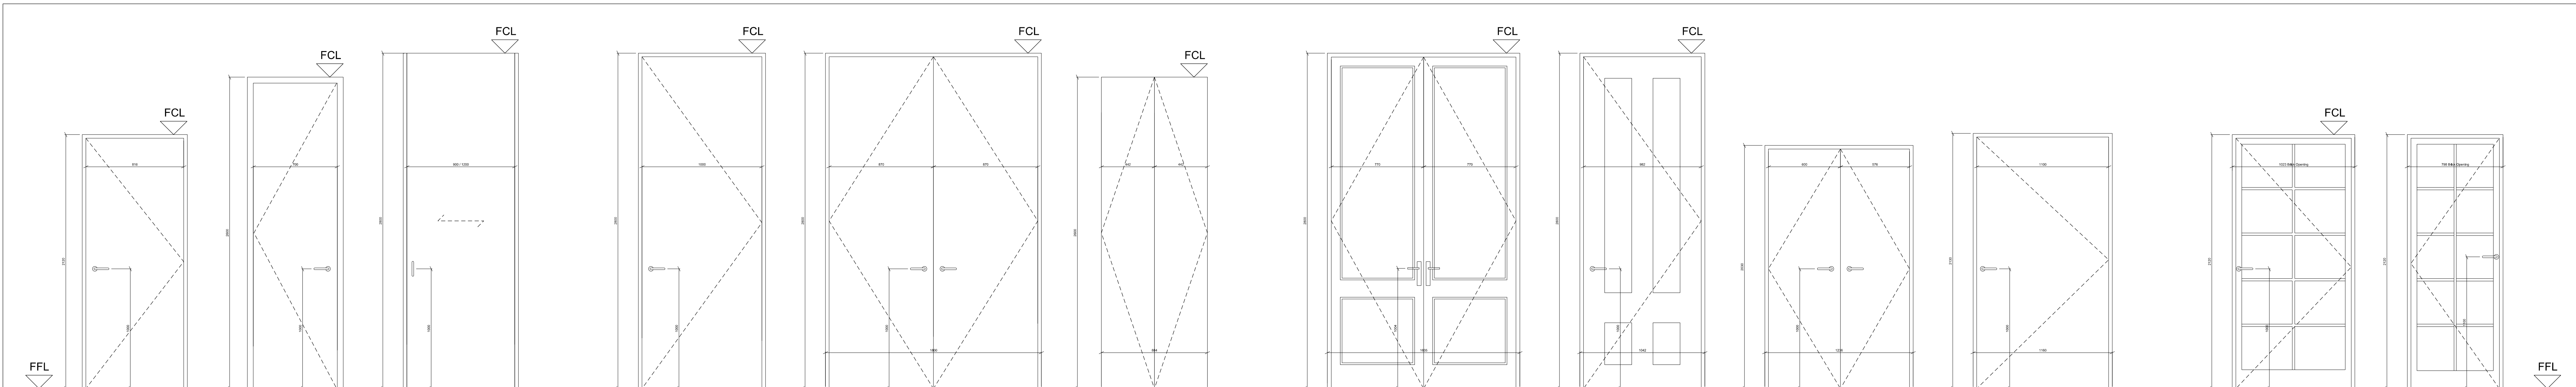


01	Hinged Door See Door Detail 01 Quantity: 4no. Location: Ground floor Corridor	02	Hinged Door See Door Detail 02 Quantity: 2no. Location: Ground floor Ensembles	03	Sliding Door See Door Detail 03 Quantity: 1no. 900mm clear opening 1no. 1200mm clear opening	04	Hinged Door See Door Detail 04 Quantity: 2no. Location: Basement Hall	05	Double Hinged Door See Door Detail 05 Quantity: 1no. Location: Basement Master Bedroom	06	Double Casement Hinged Door See Door Detail 06 Quantity: 1no. Location: Basement Master Bathroom	07	Existing Bay Door (REFURBISH) See Door Detail 07 Quantity: 1no. Location: Passageway (EXTERNAL)	08	Existing Hinged Door (REFURBISH) See Door Detail 08 Quantity: 1no. Location: Ground floor Hall	09	Existing Double Hinged Door (REFURBISH) See Door Detail 09 Quantity: 1no. Location: Passageway (EXTERNAL)	10	Existing Hinged Door (REFURBISH) See Door Detail 10 Quantity: 1no. Location: Passageway (EXTERNAL)	11	Existing Hinged French Door (REFURBISH) See Door Detail 11 Quantity: 1no. Location: Courtyard (EXTERNAL)	12	Hinged French Door See Door Detail 12 Quantity: 1no. Location: Courtyard (EXTERNAL)
----	--	----	---	----	---	----	--	----	---	----	---	----	--	----	---	----	--	----	---	----	---	----	--

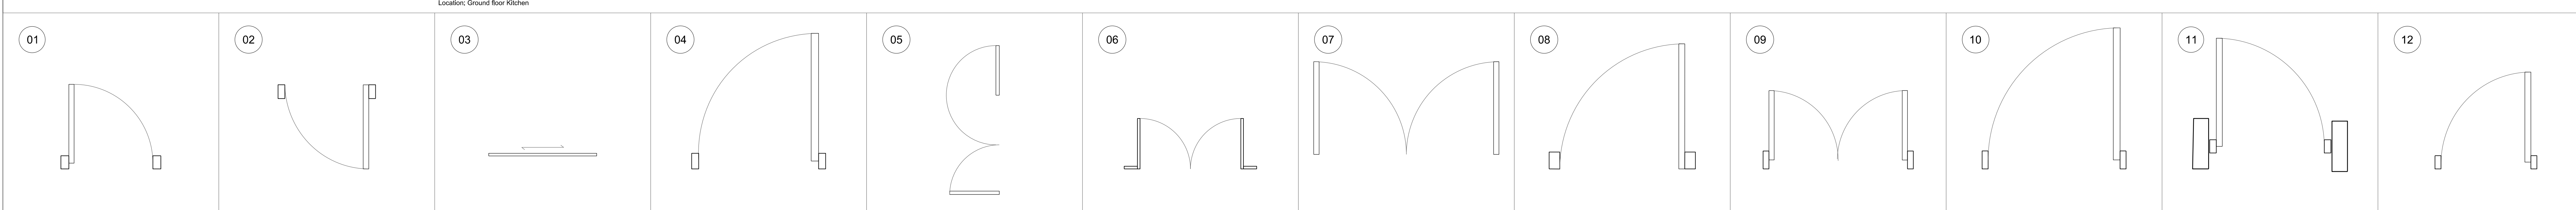


Detail 01

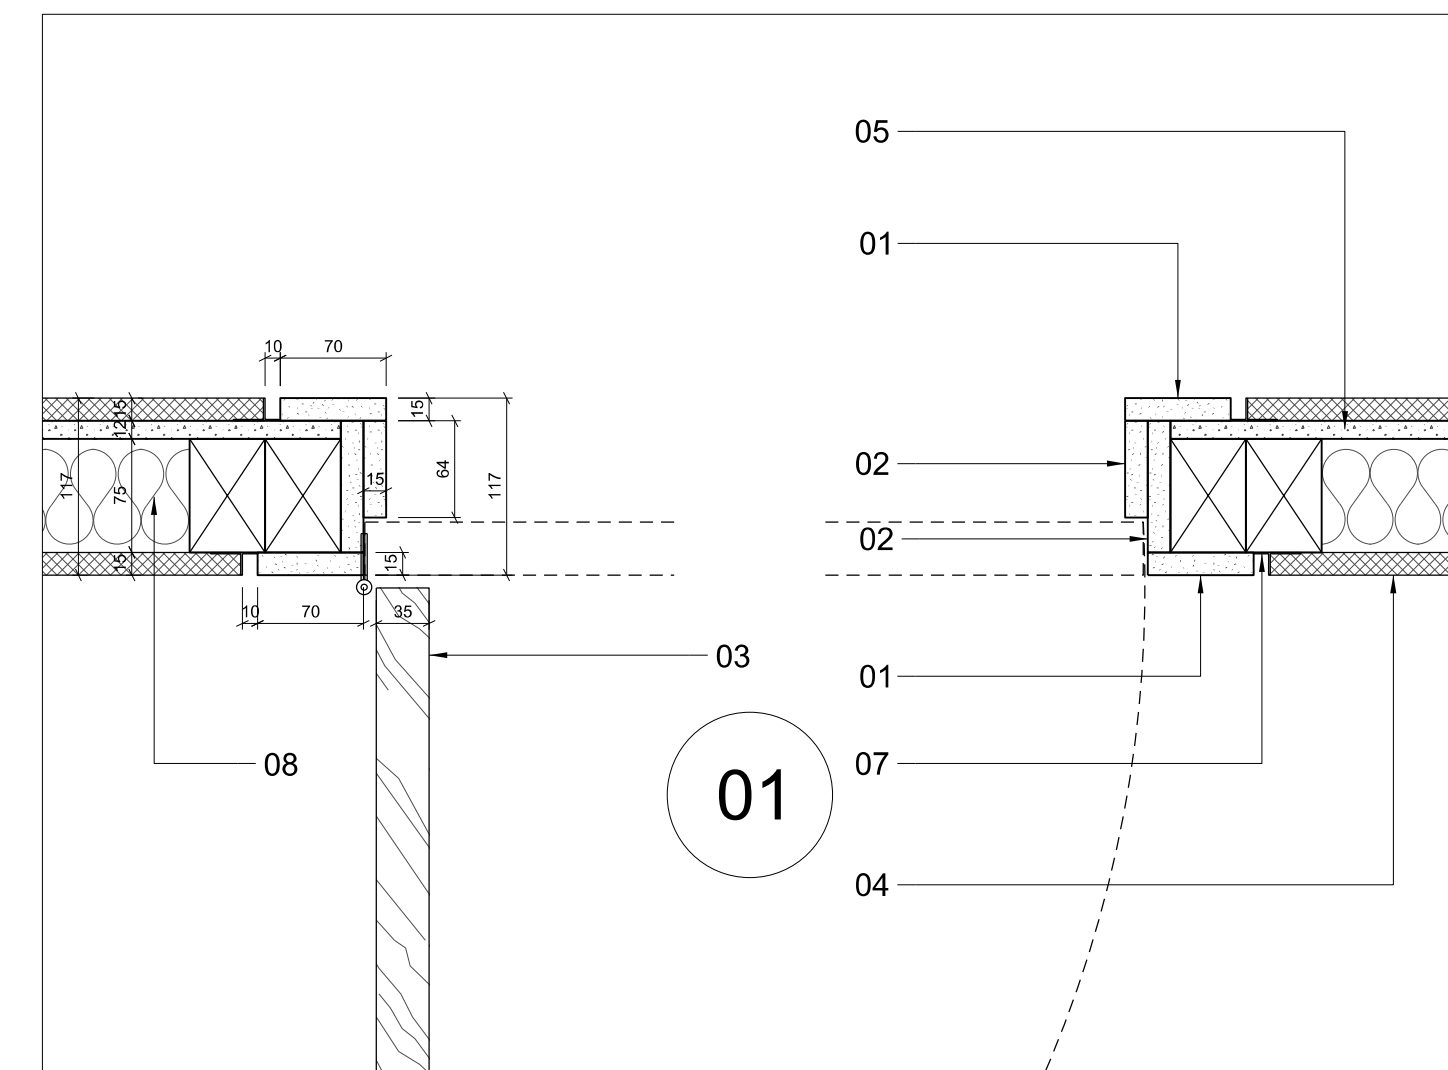



Detail 02

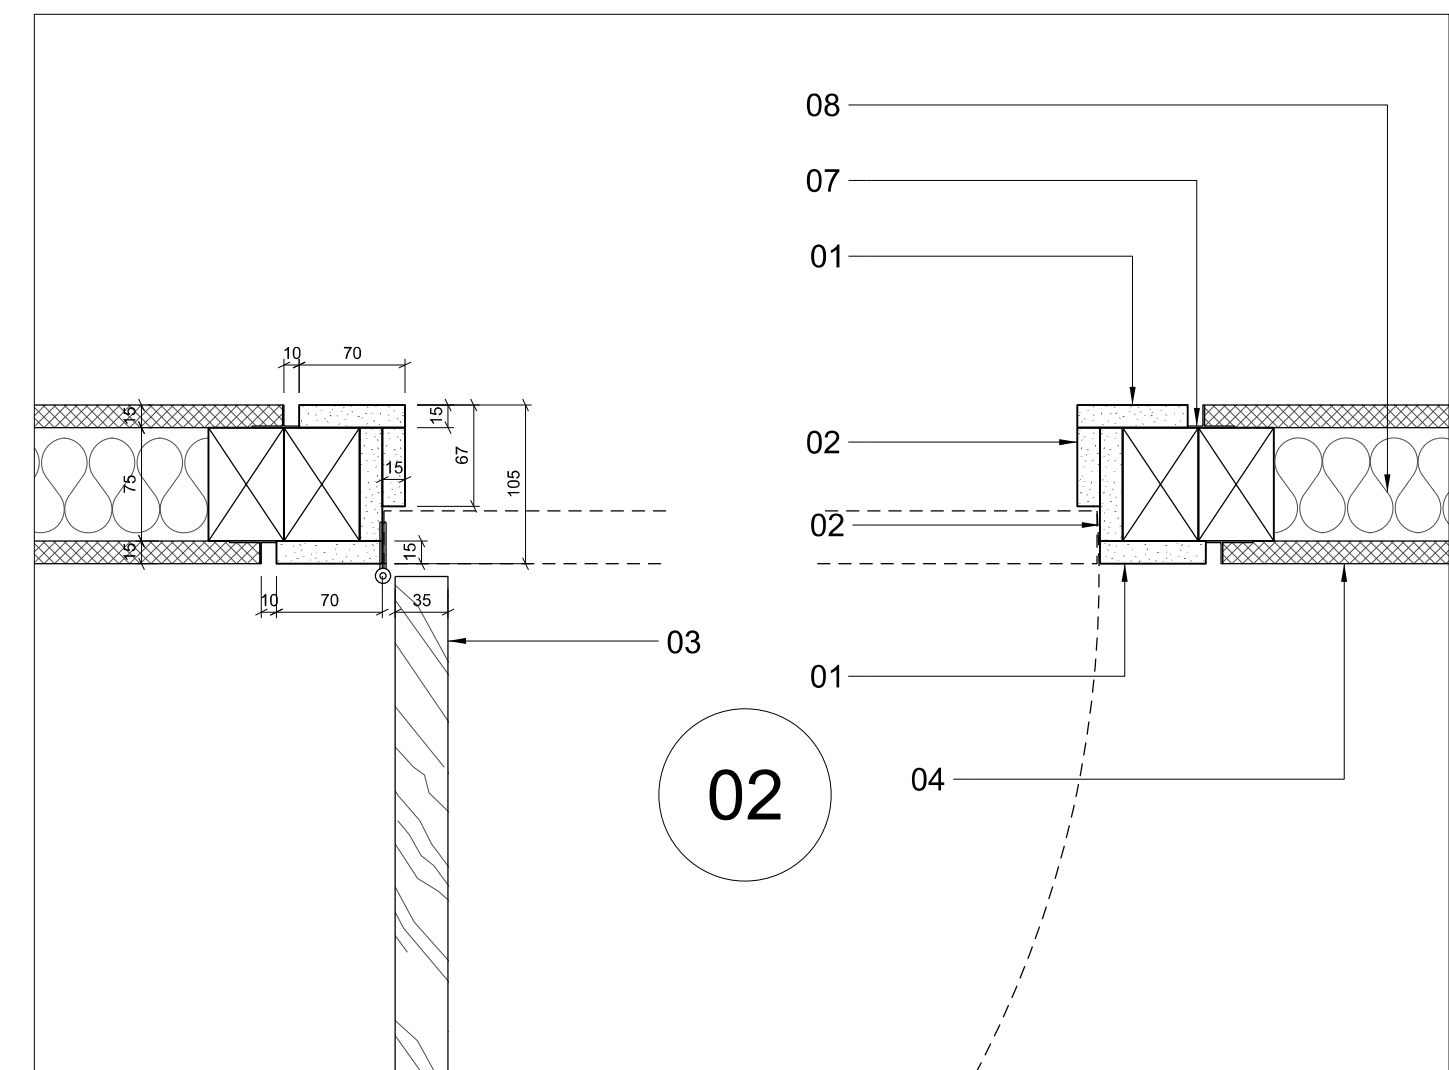


Detail 03

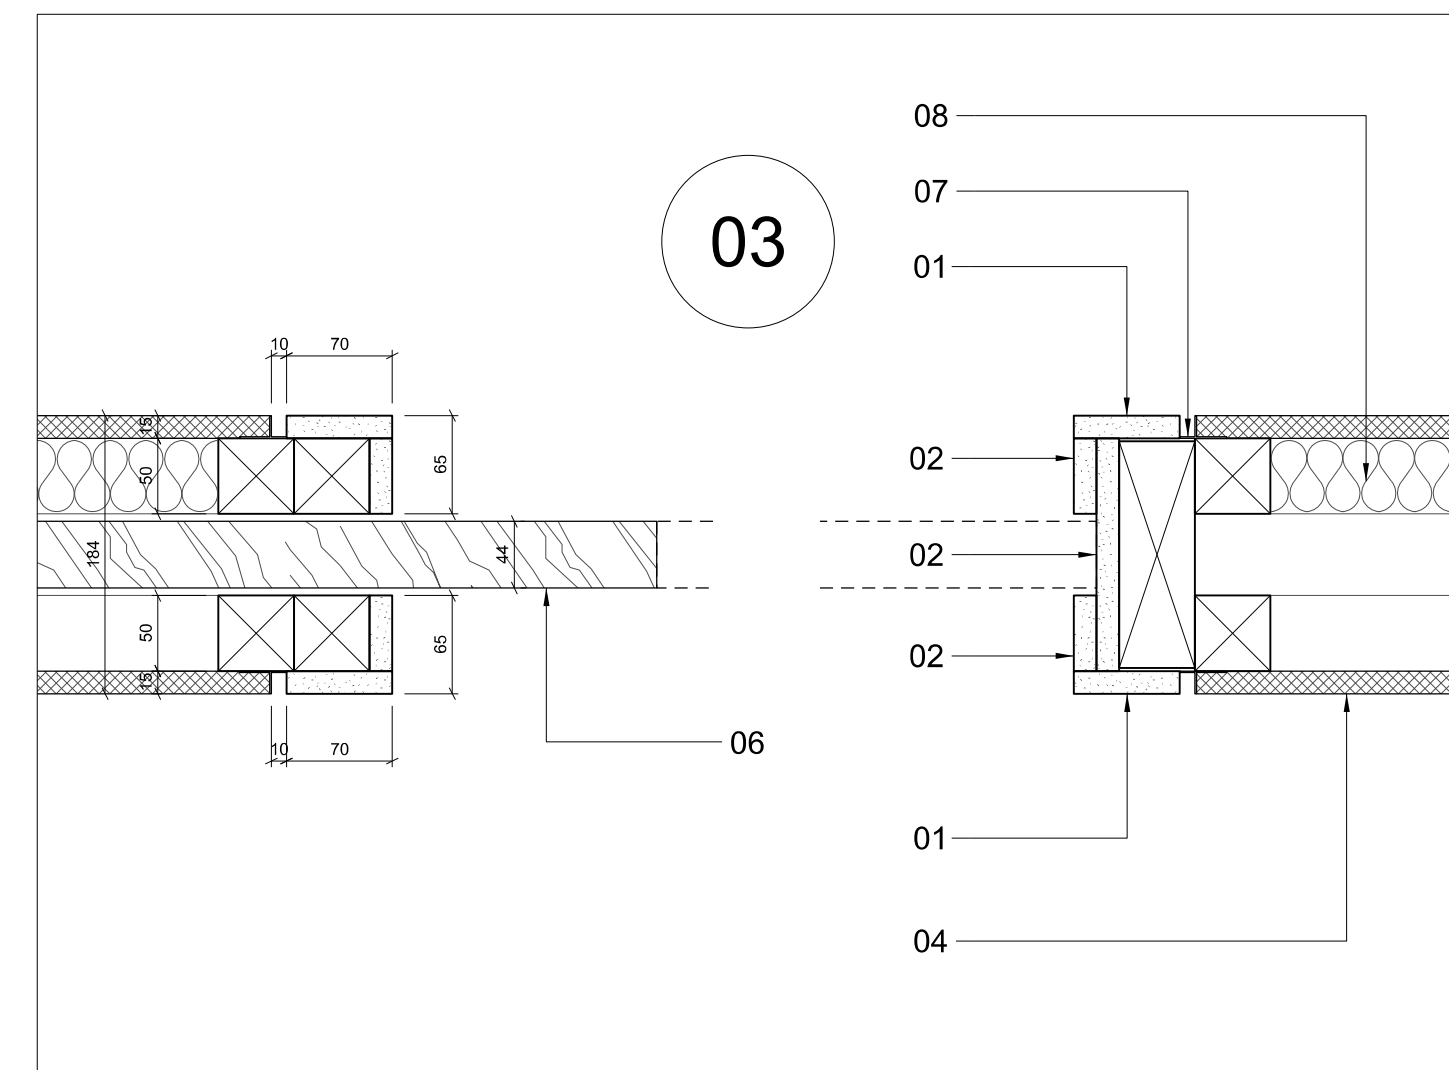


Detail 04

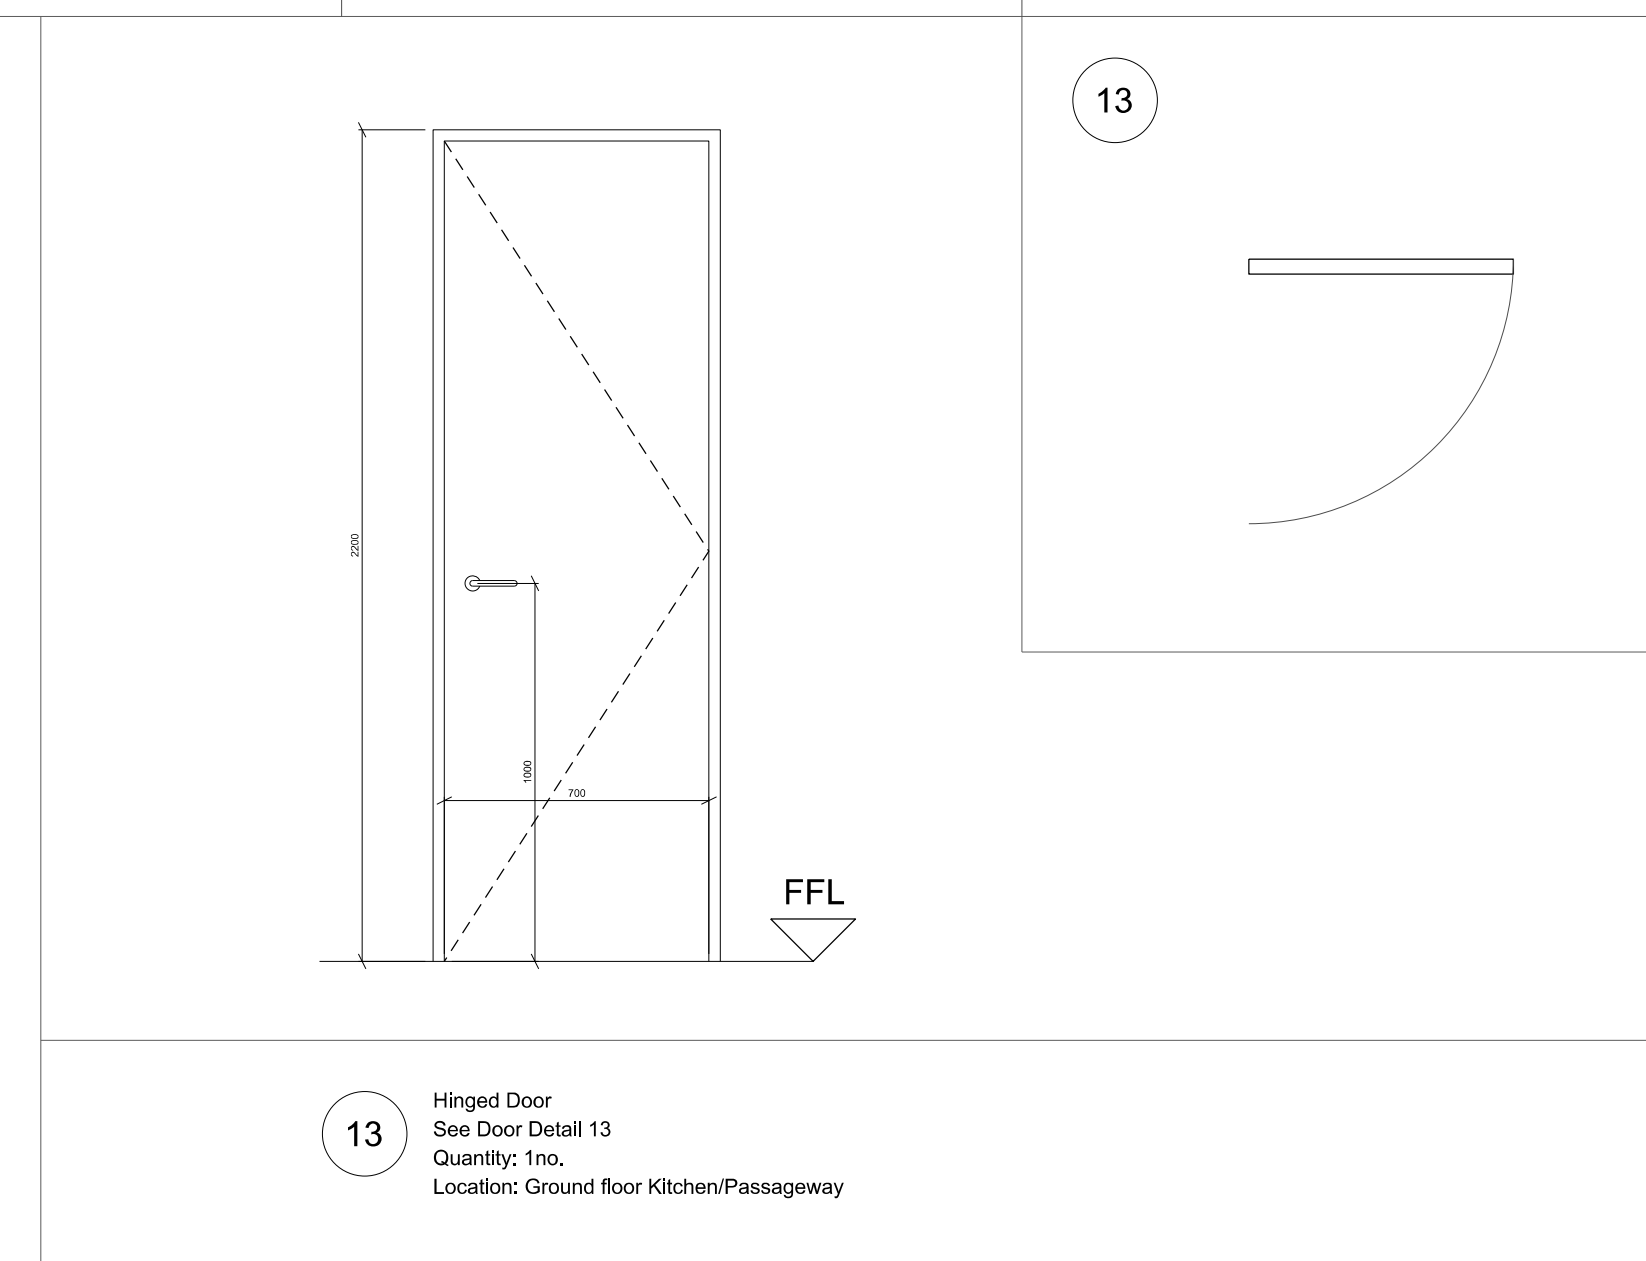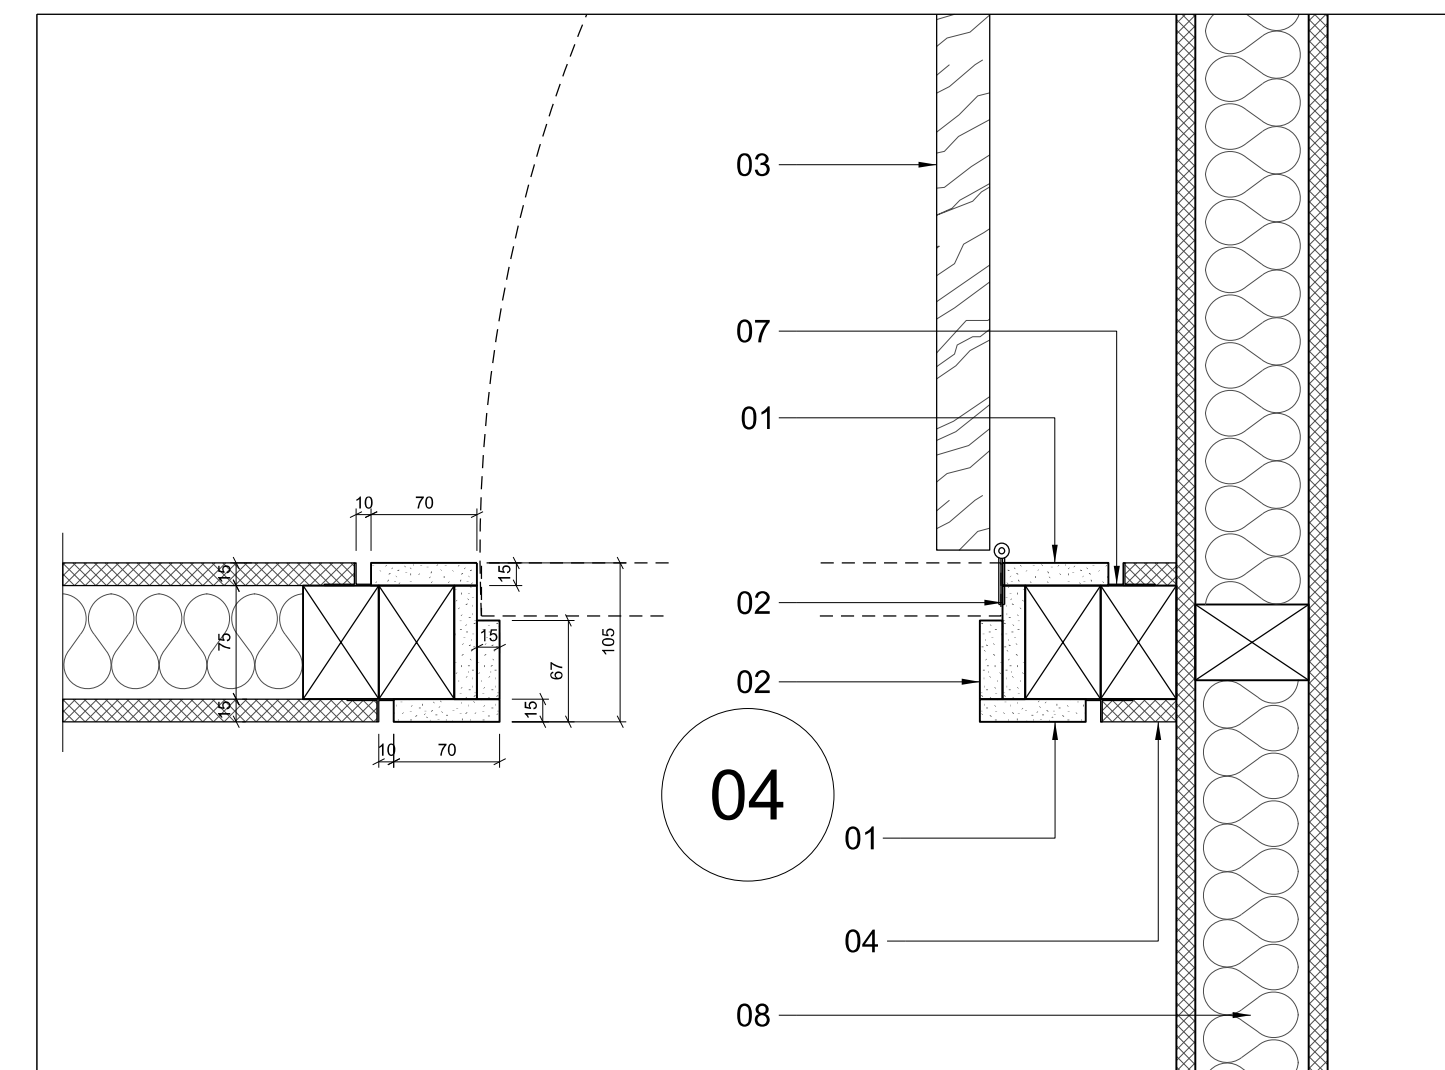


Detail 05

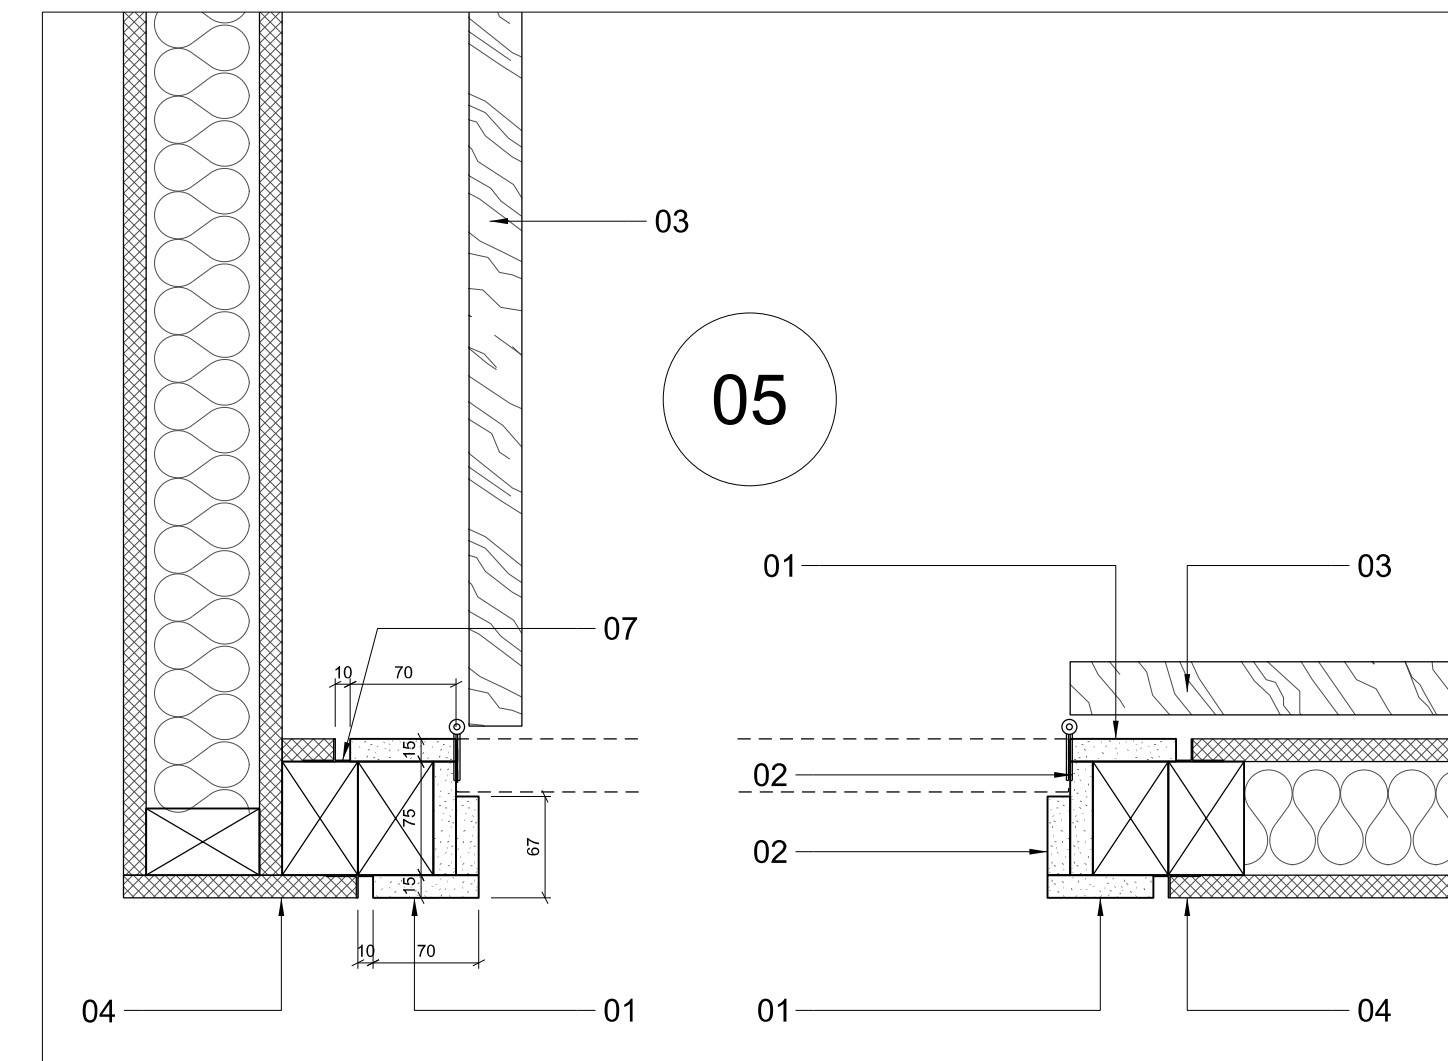

Detail 06

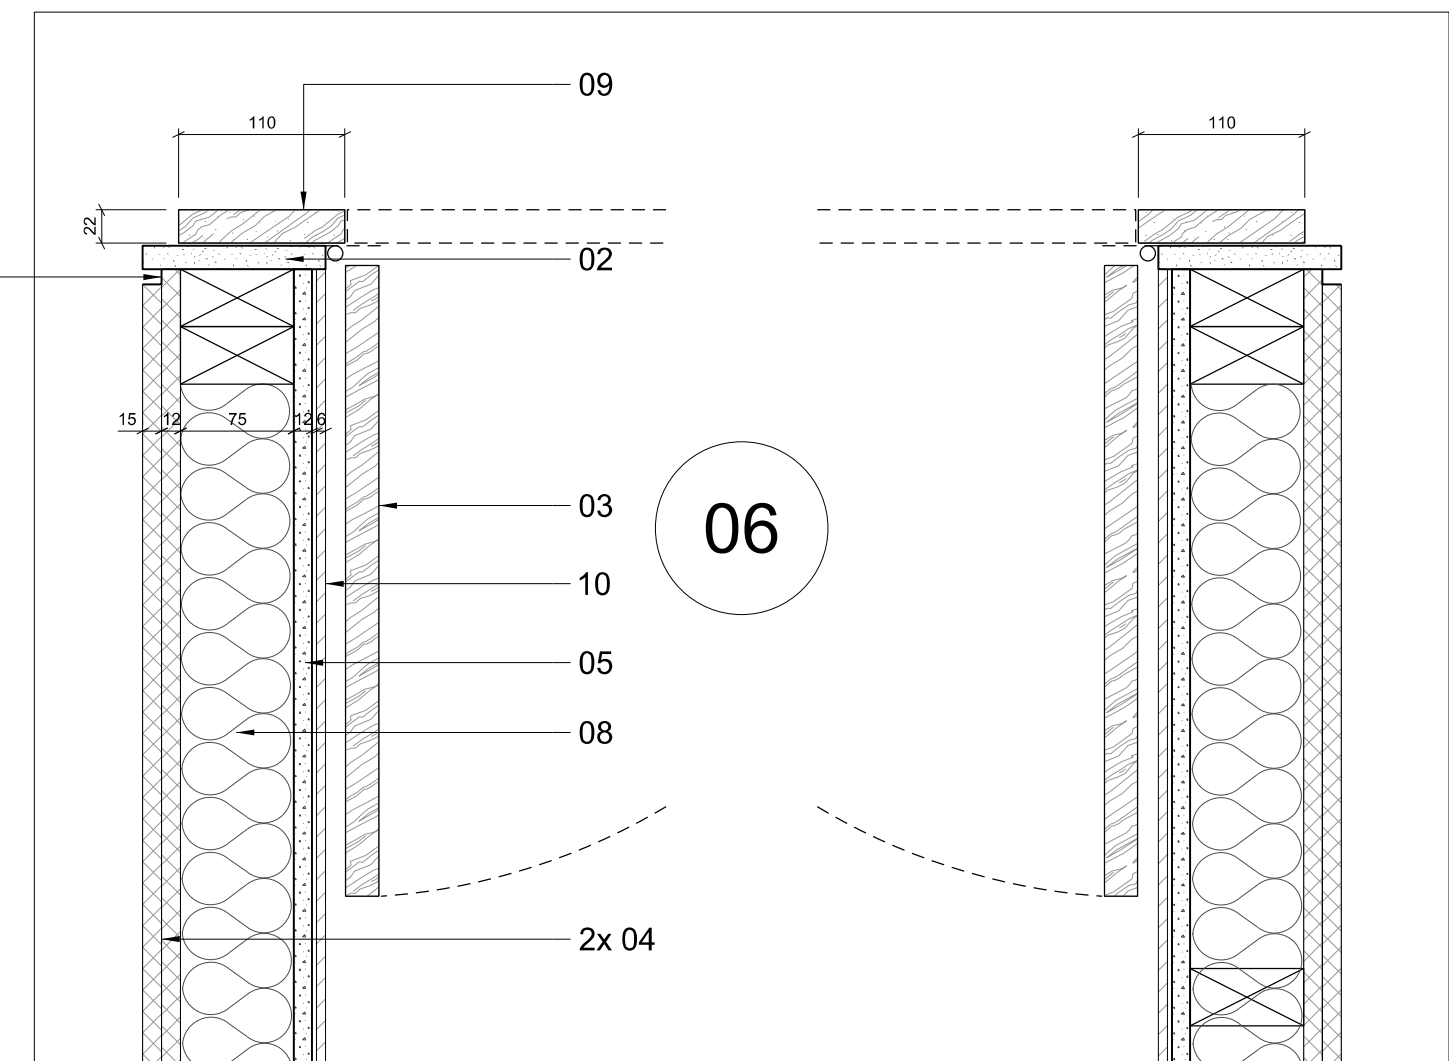

Detail 07

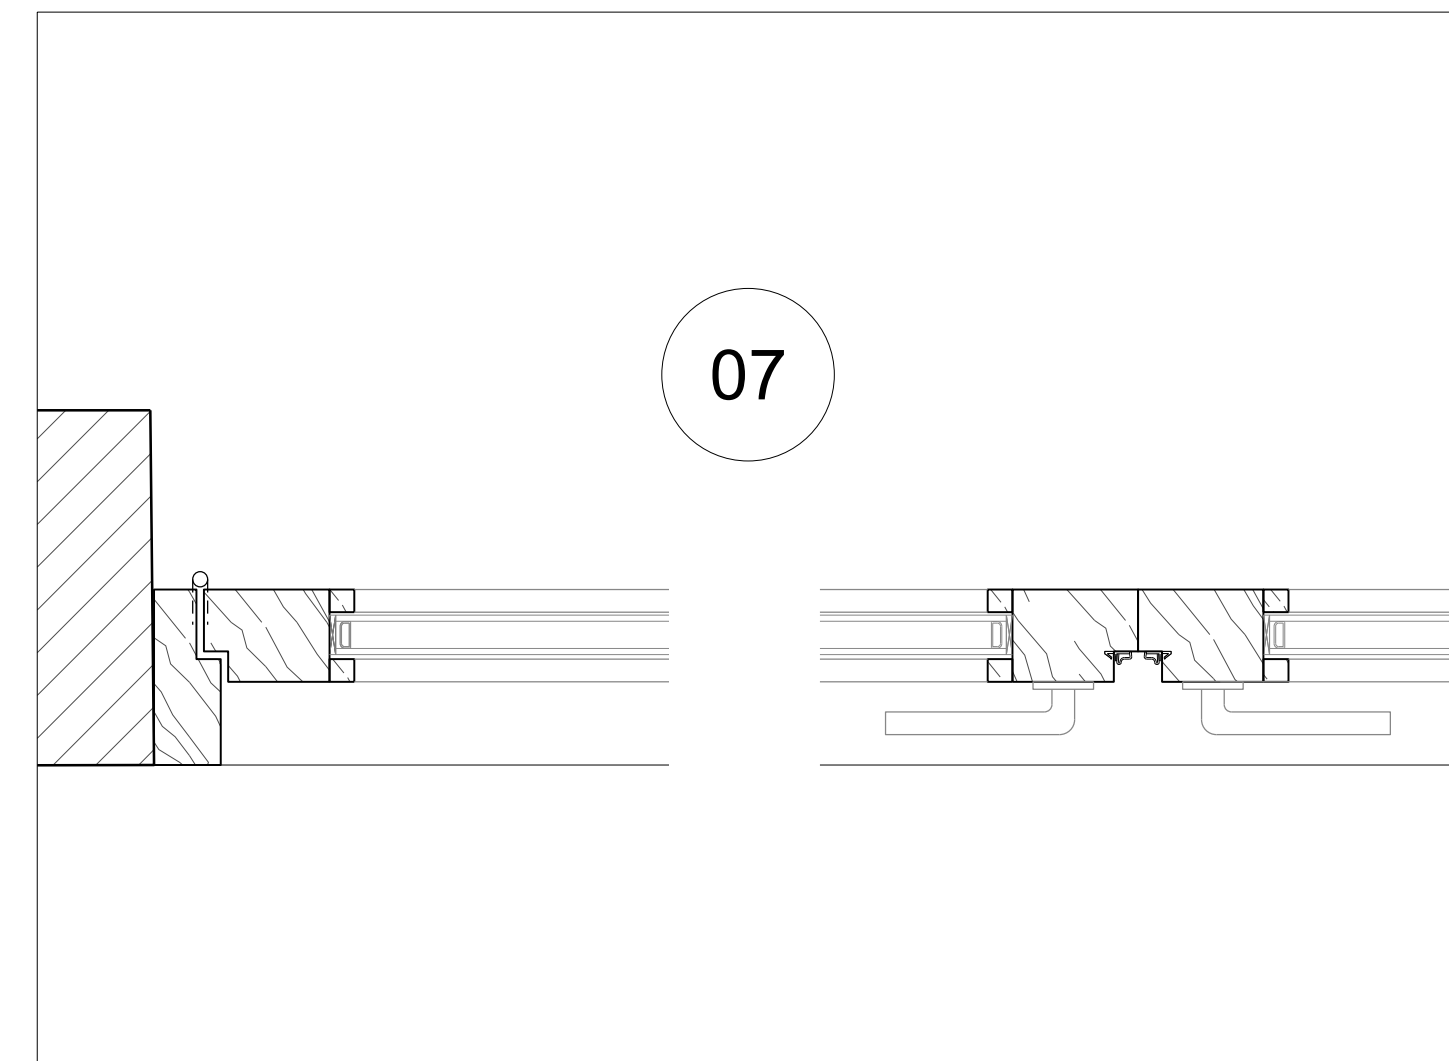

Detail 08

NOTE: REFURBISH EXISTING DOOR
(Details in abeyance)


Detail 09

NOTE: REFURBISH EXISTING DOOR
(Details in abeyance)


Detail 10

NOTE: REFURBISH EXISTING DOOR
(Details in abeyance)


Detail 11

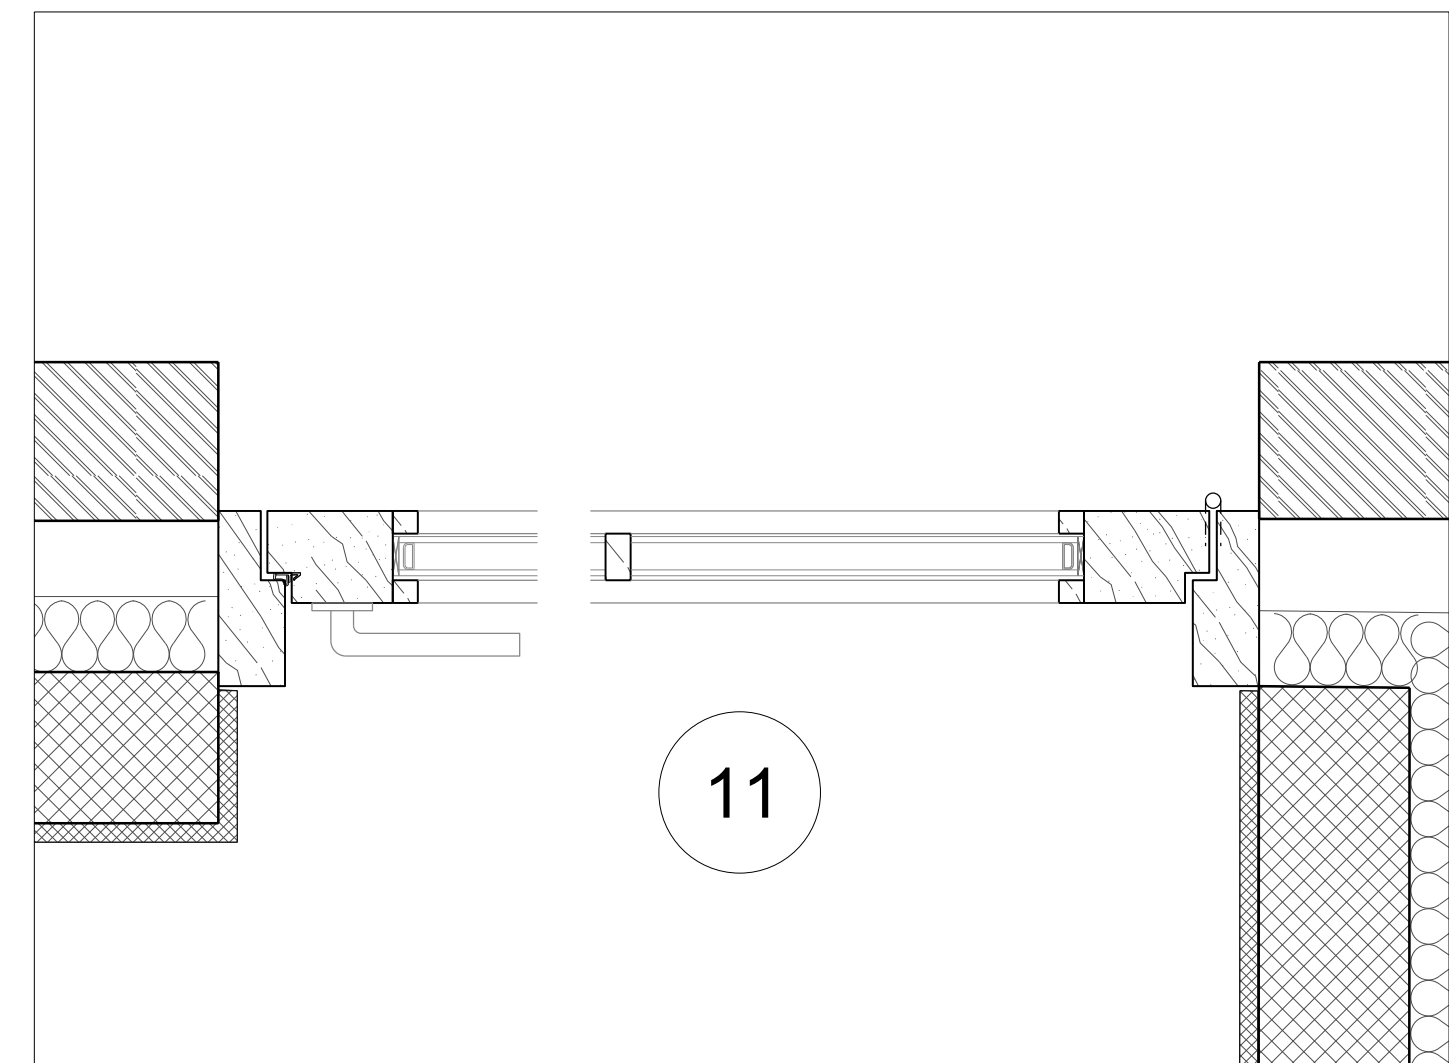

Detail 12

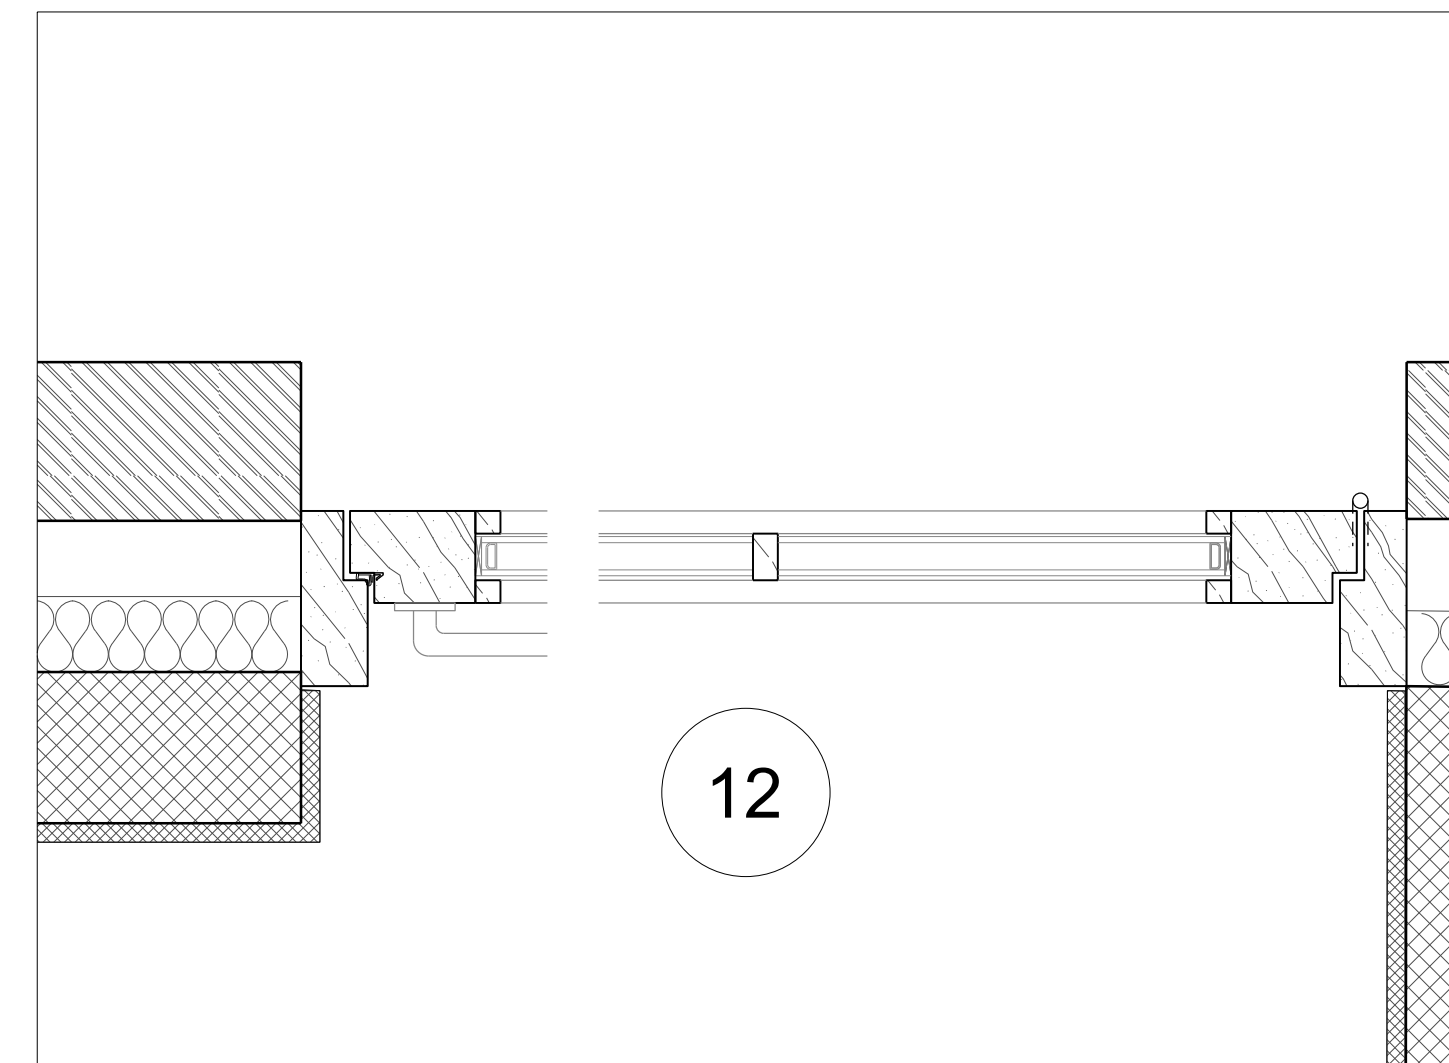

Detail 13

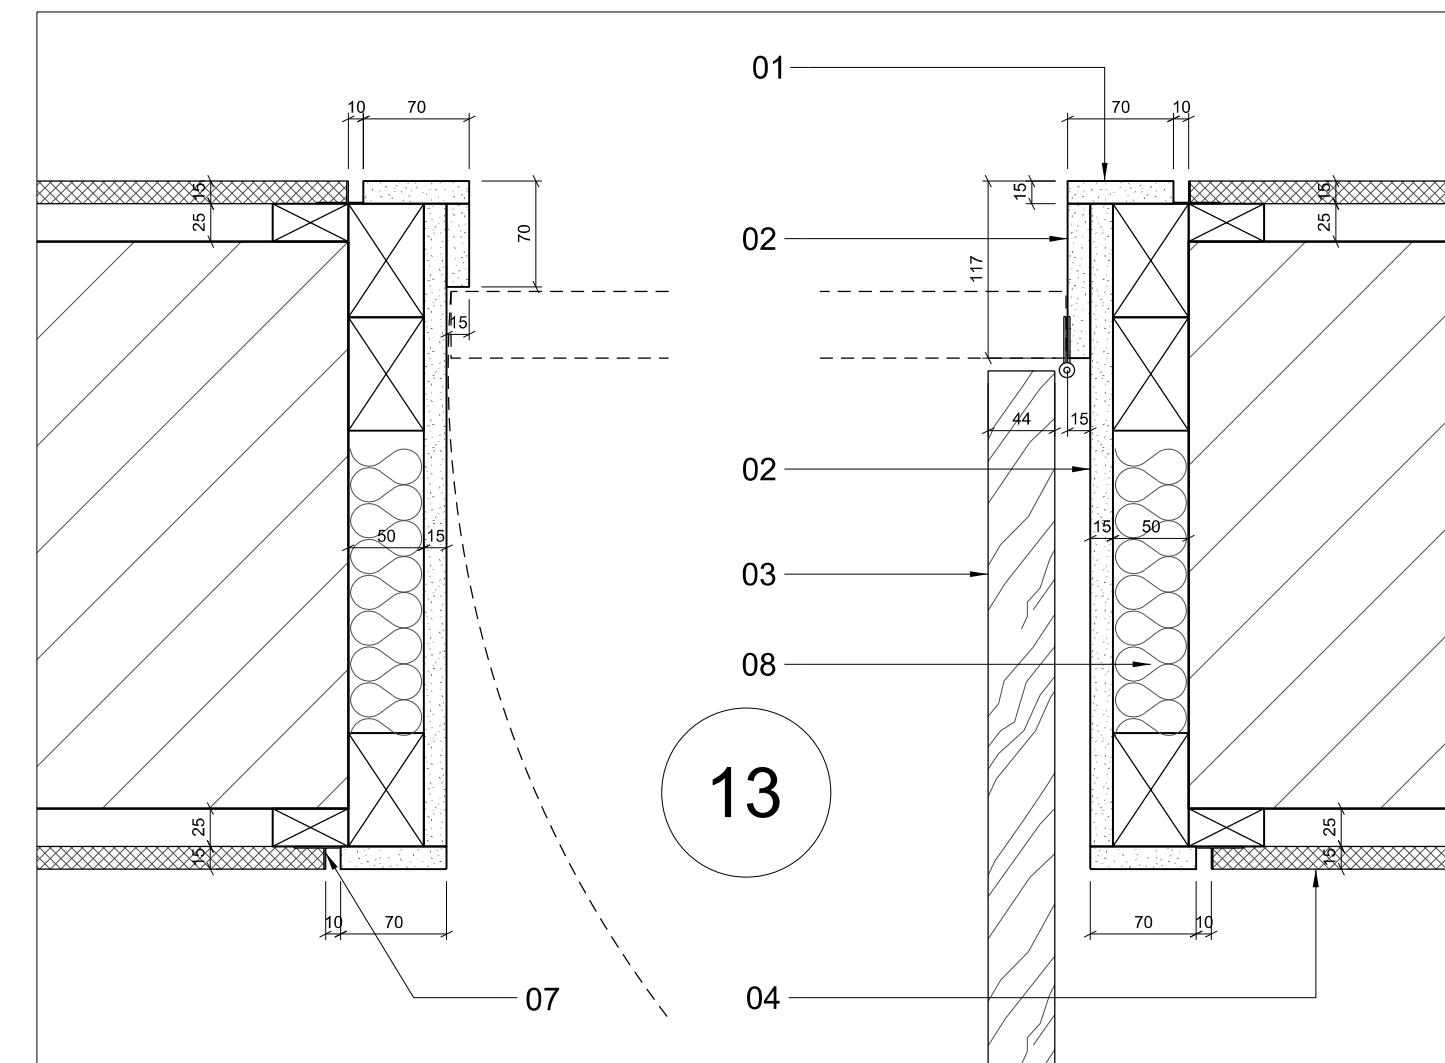

01. Architrave: 100x15mm MDF Board
02. Door frame/slot: 15mm MDF Board (dimensions subject to door panel)
03. Softwood door
04. Plasterboard skimmed finish 15mm
05. 12mm Cement board (Hardie backer or similar)
06. Pocket sliding door
07. Metal beading to create 10mm shadow gap
08. Acoustic insulation as per spec/wall types
09. 22mm Hardwood framing (see fitted wardrobe joinery in Dressing room)
10. Porcelain tiles 6mm

Client	

Mr Jafar Omid
7 Kidderpore Avenue
London NW3 7SX

Project	Refurbishment and Basement Extension of 7 Kidderpore Avenue
----------------	---

Drawing Title
Door Schedule

Scale 1:20, 1:5 @ A0	Date 22/05/2015
Drawing Number 1302-G-4402 Rev A	