

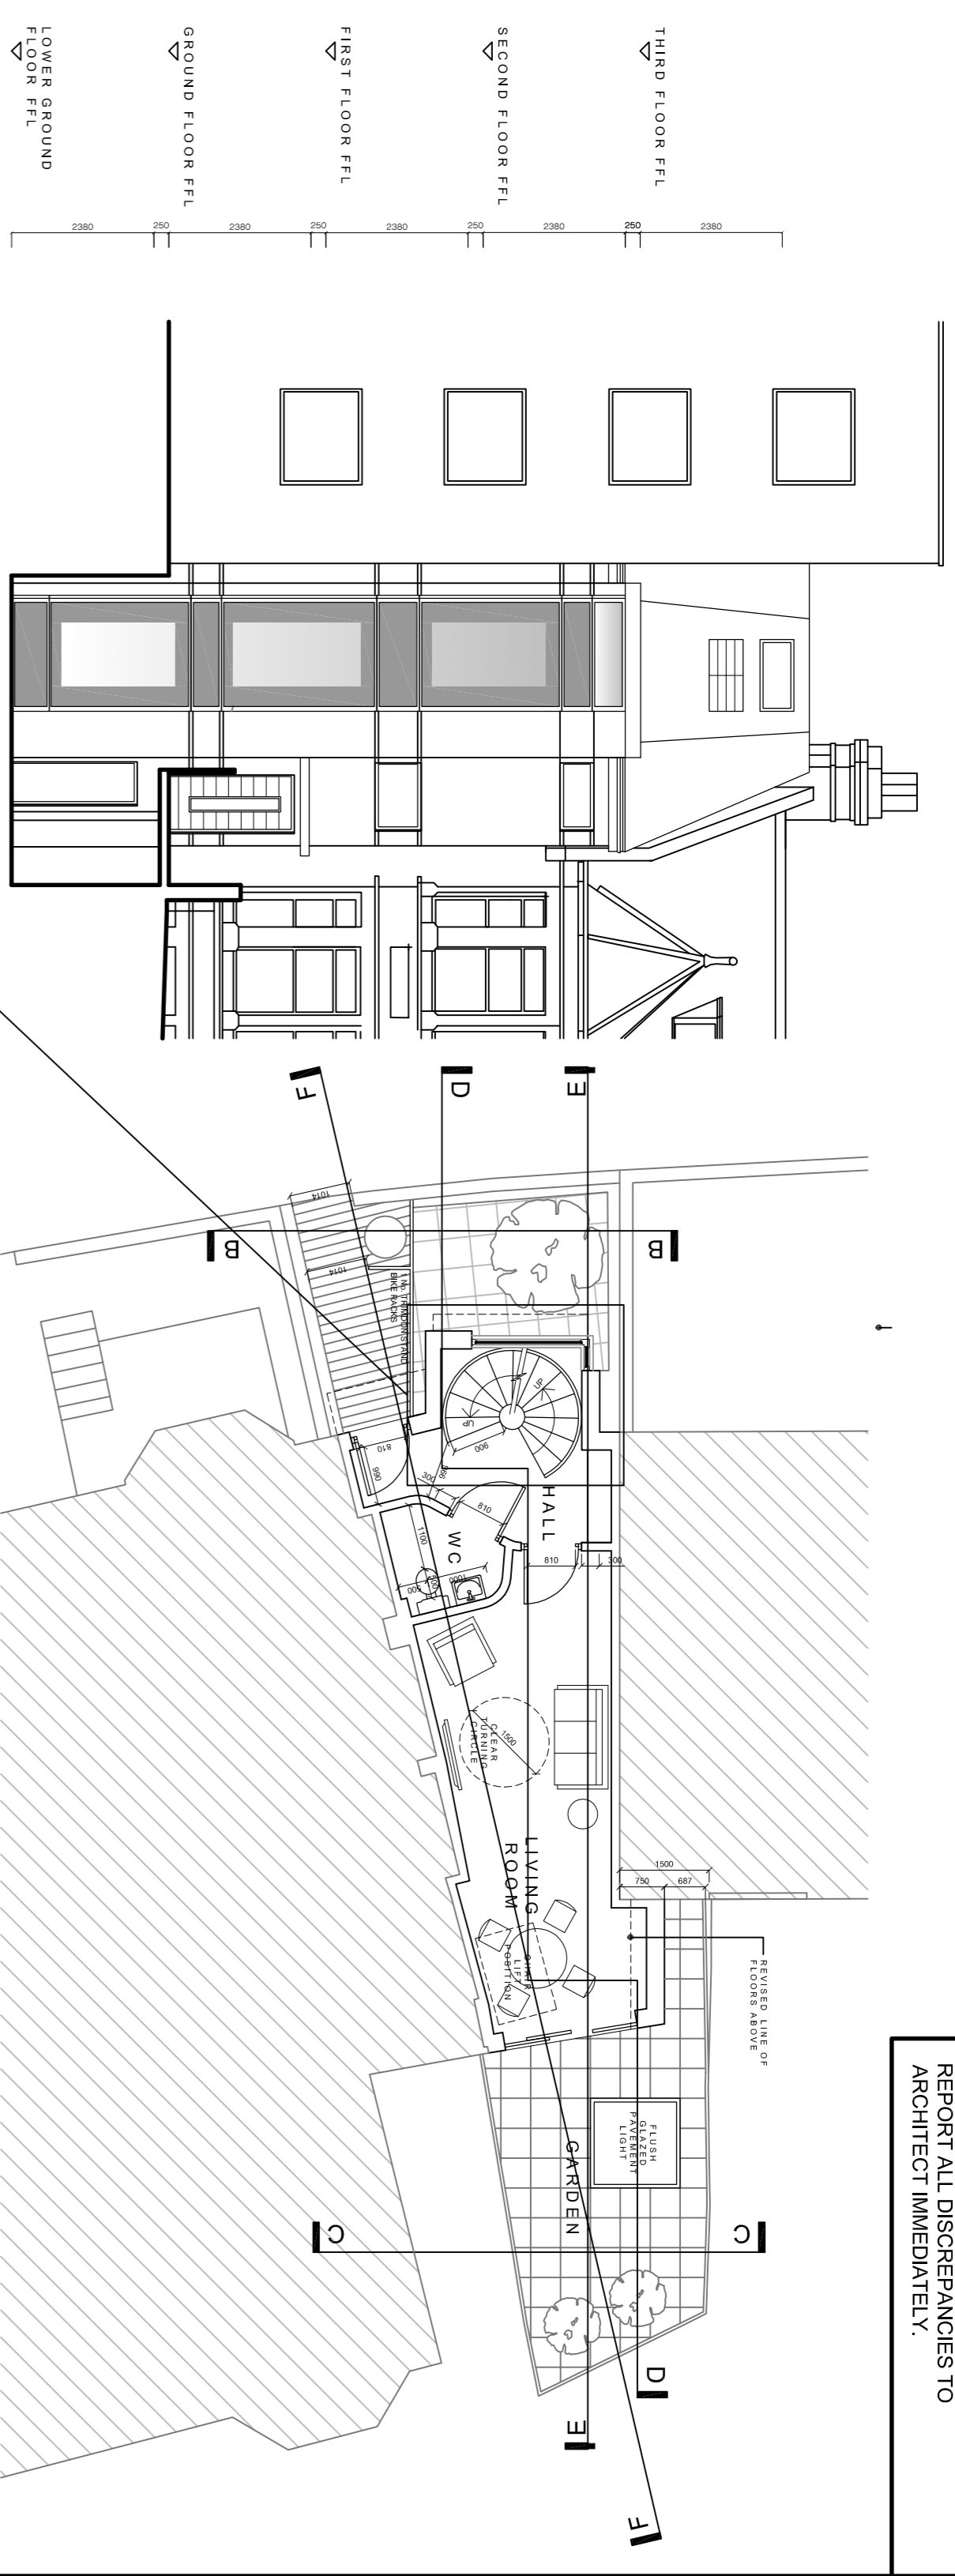


DO NOT SCALE FROM THIS DRAWING.
CONTRACTOR MUST CHECK ALL
DIMENSIONS ON SITE.
REPORT ALL DISCREPANCIES TO
ARCHITECT IMMEDIATELY.

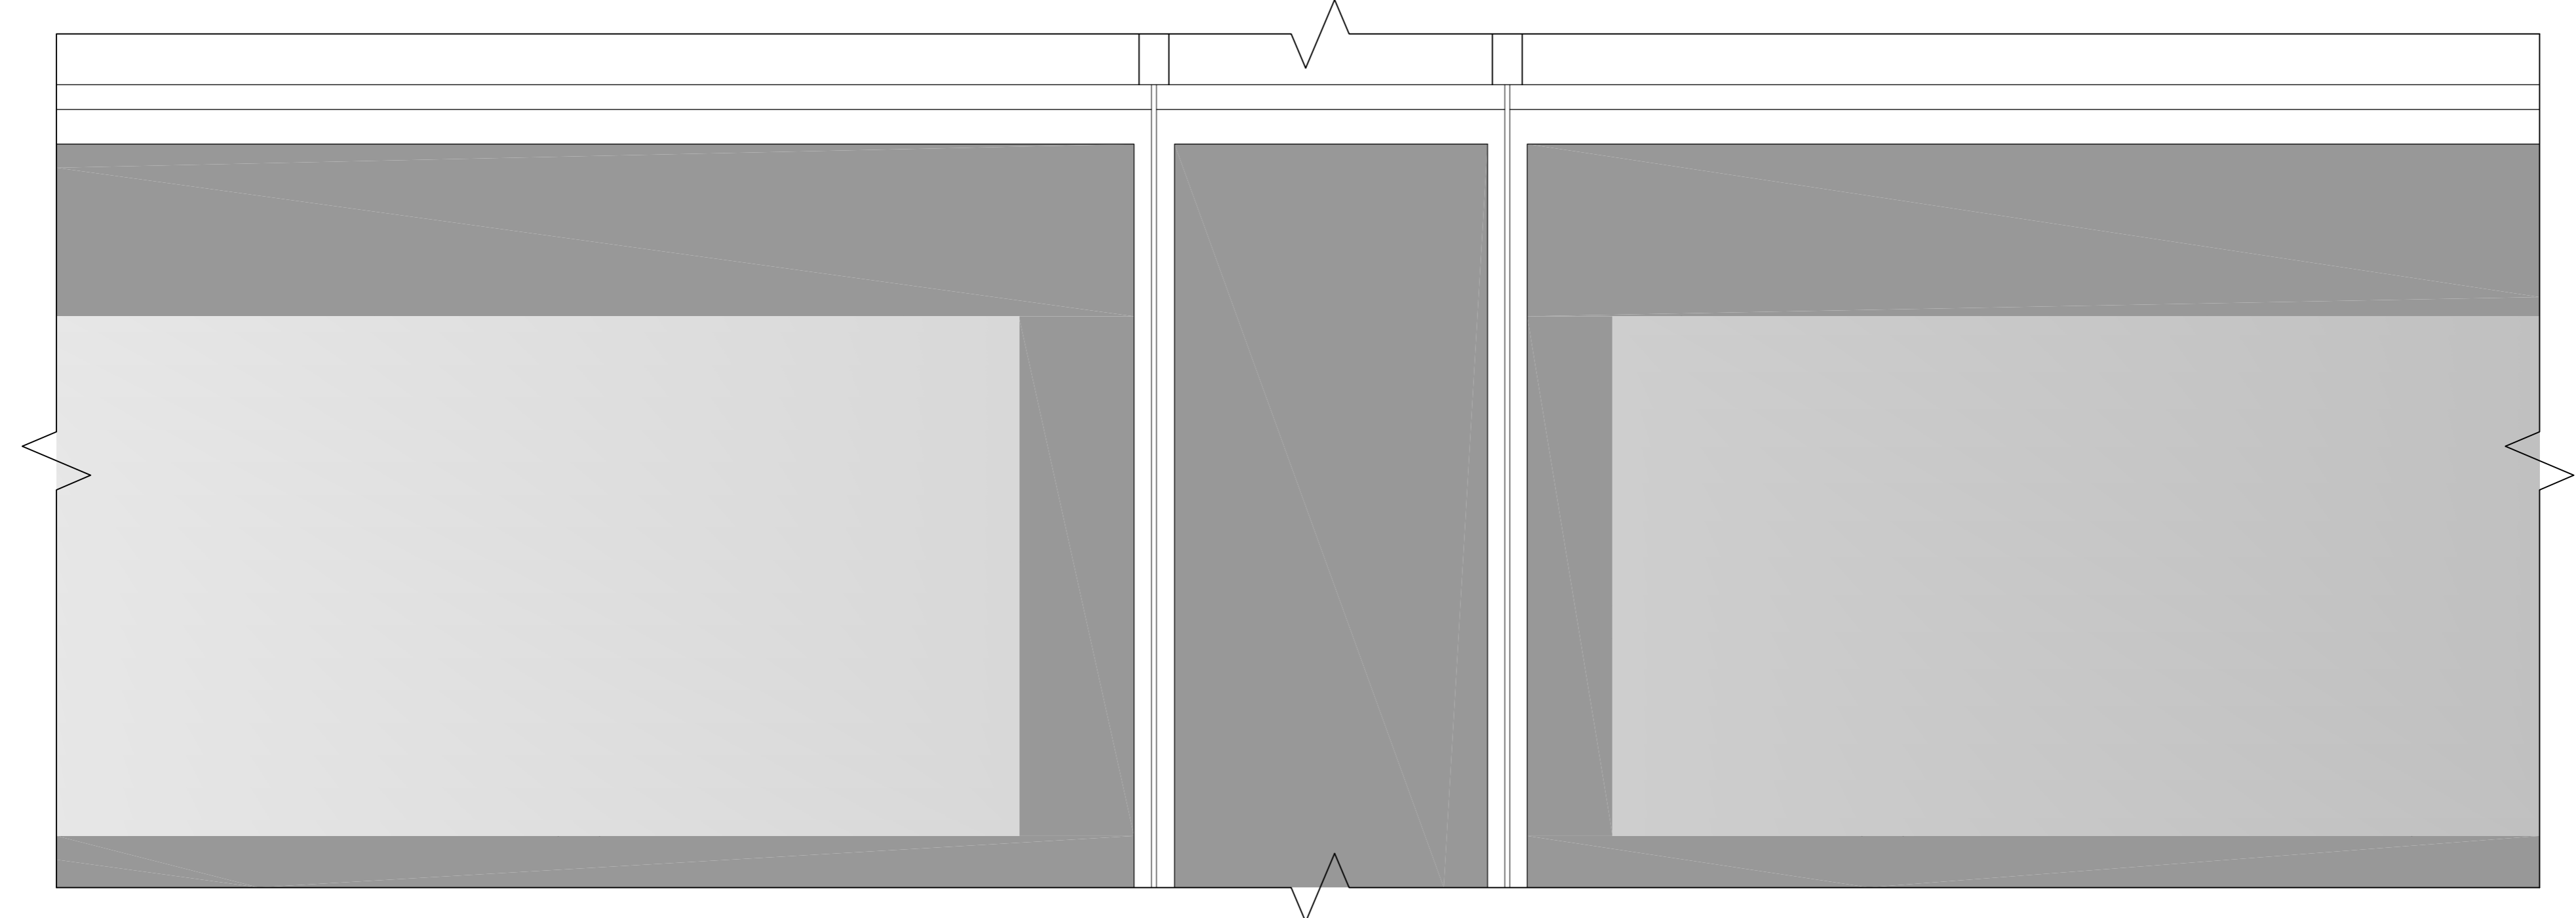


ELEVATION B [FRONT ELEVATION]


PROPOSED GROUND FLOOR PLAN

 


BAY WINDOW ELEVATION: SCALE 1:10

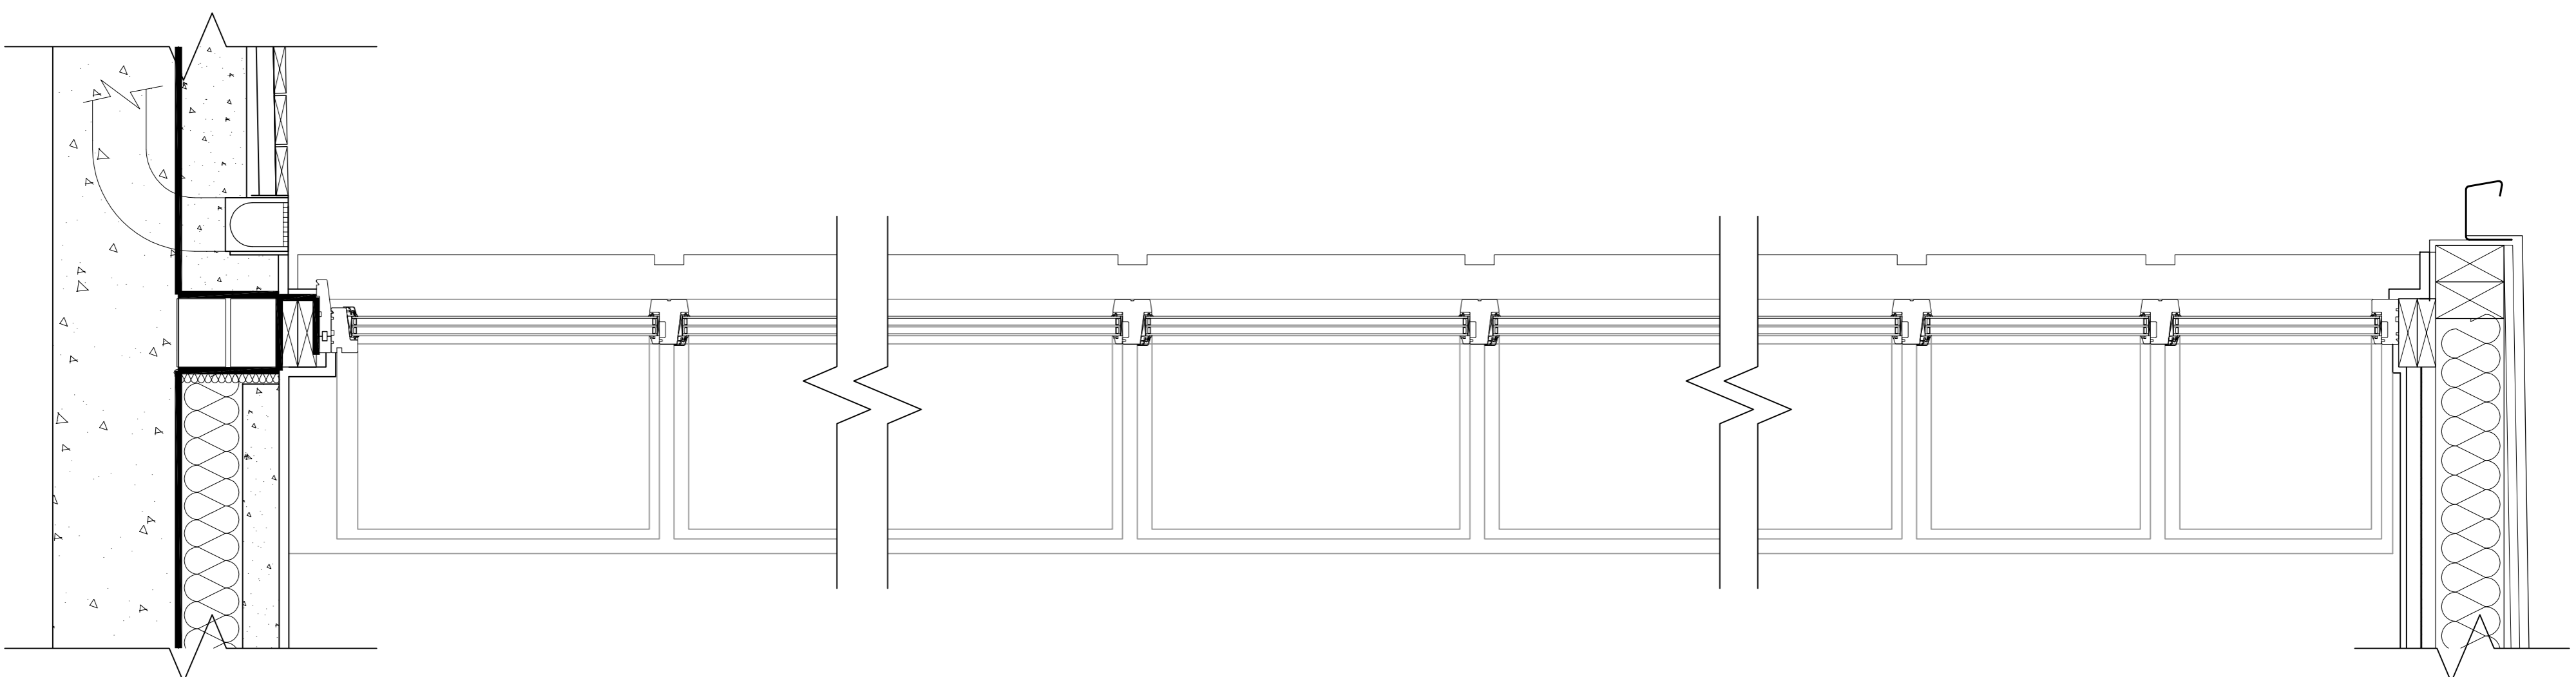

BAY WINDOW DETAIL AA: SCALE 1:10

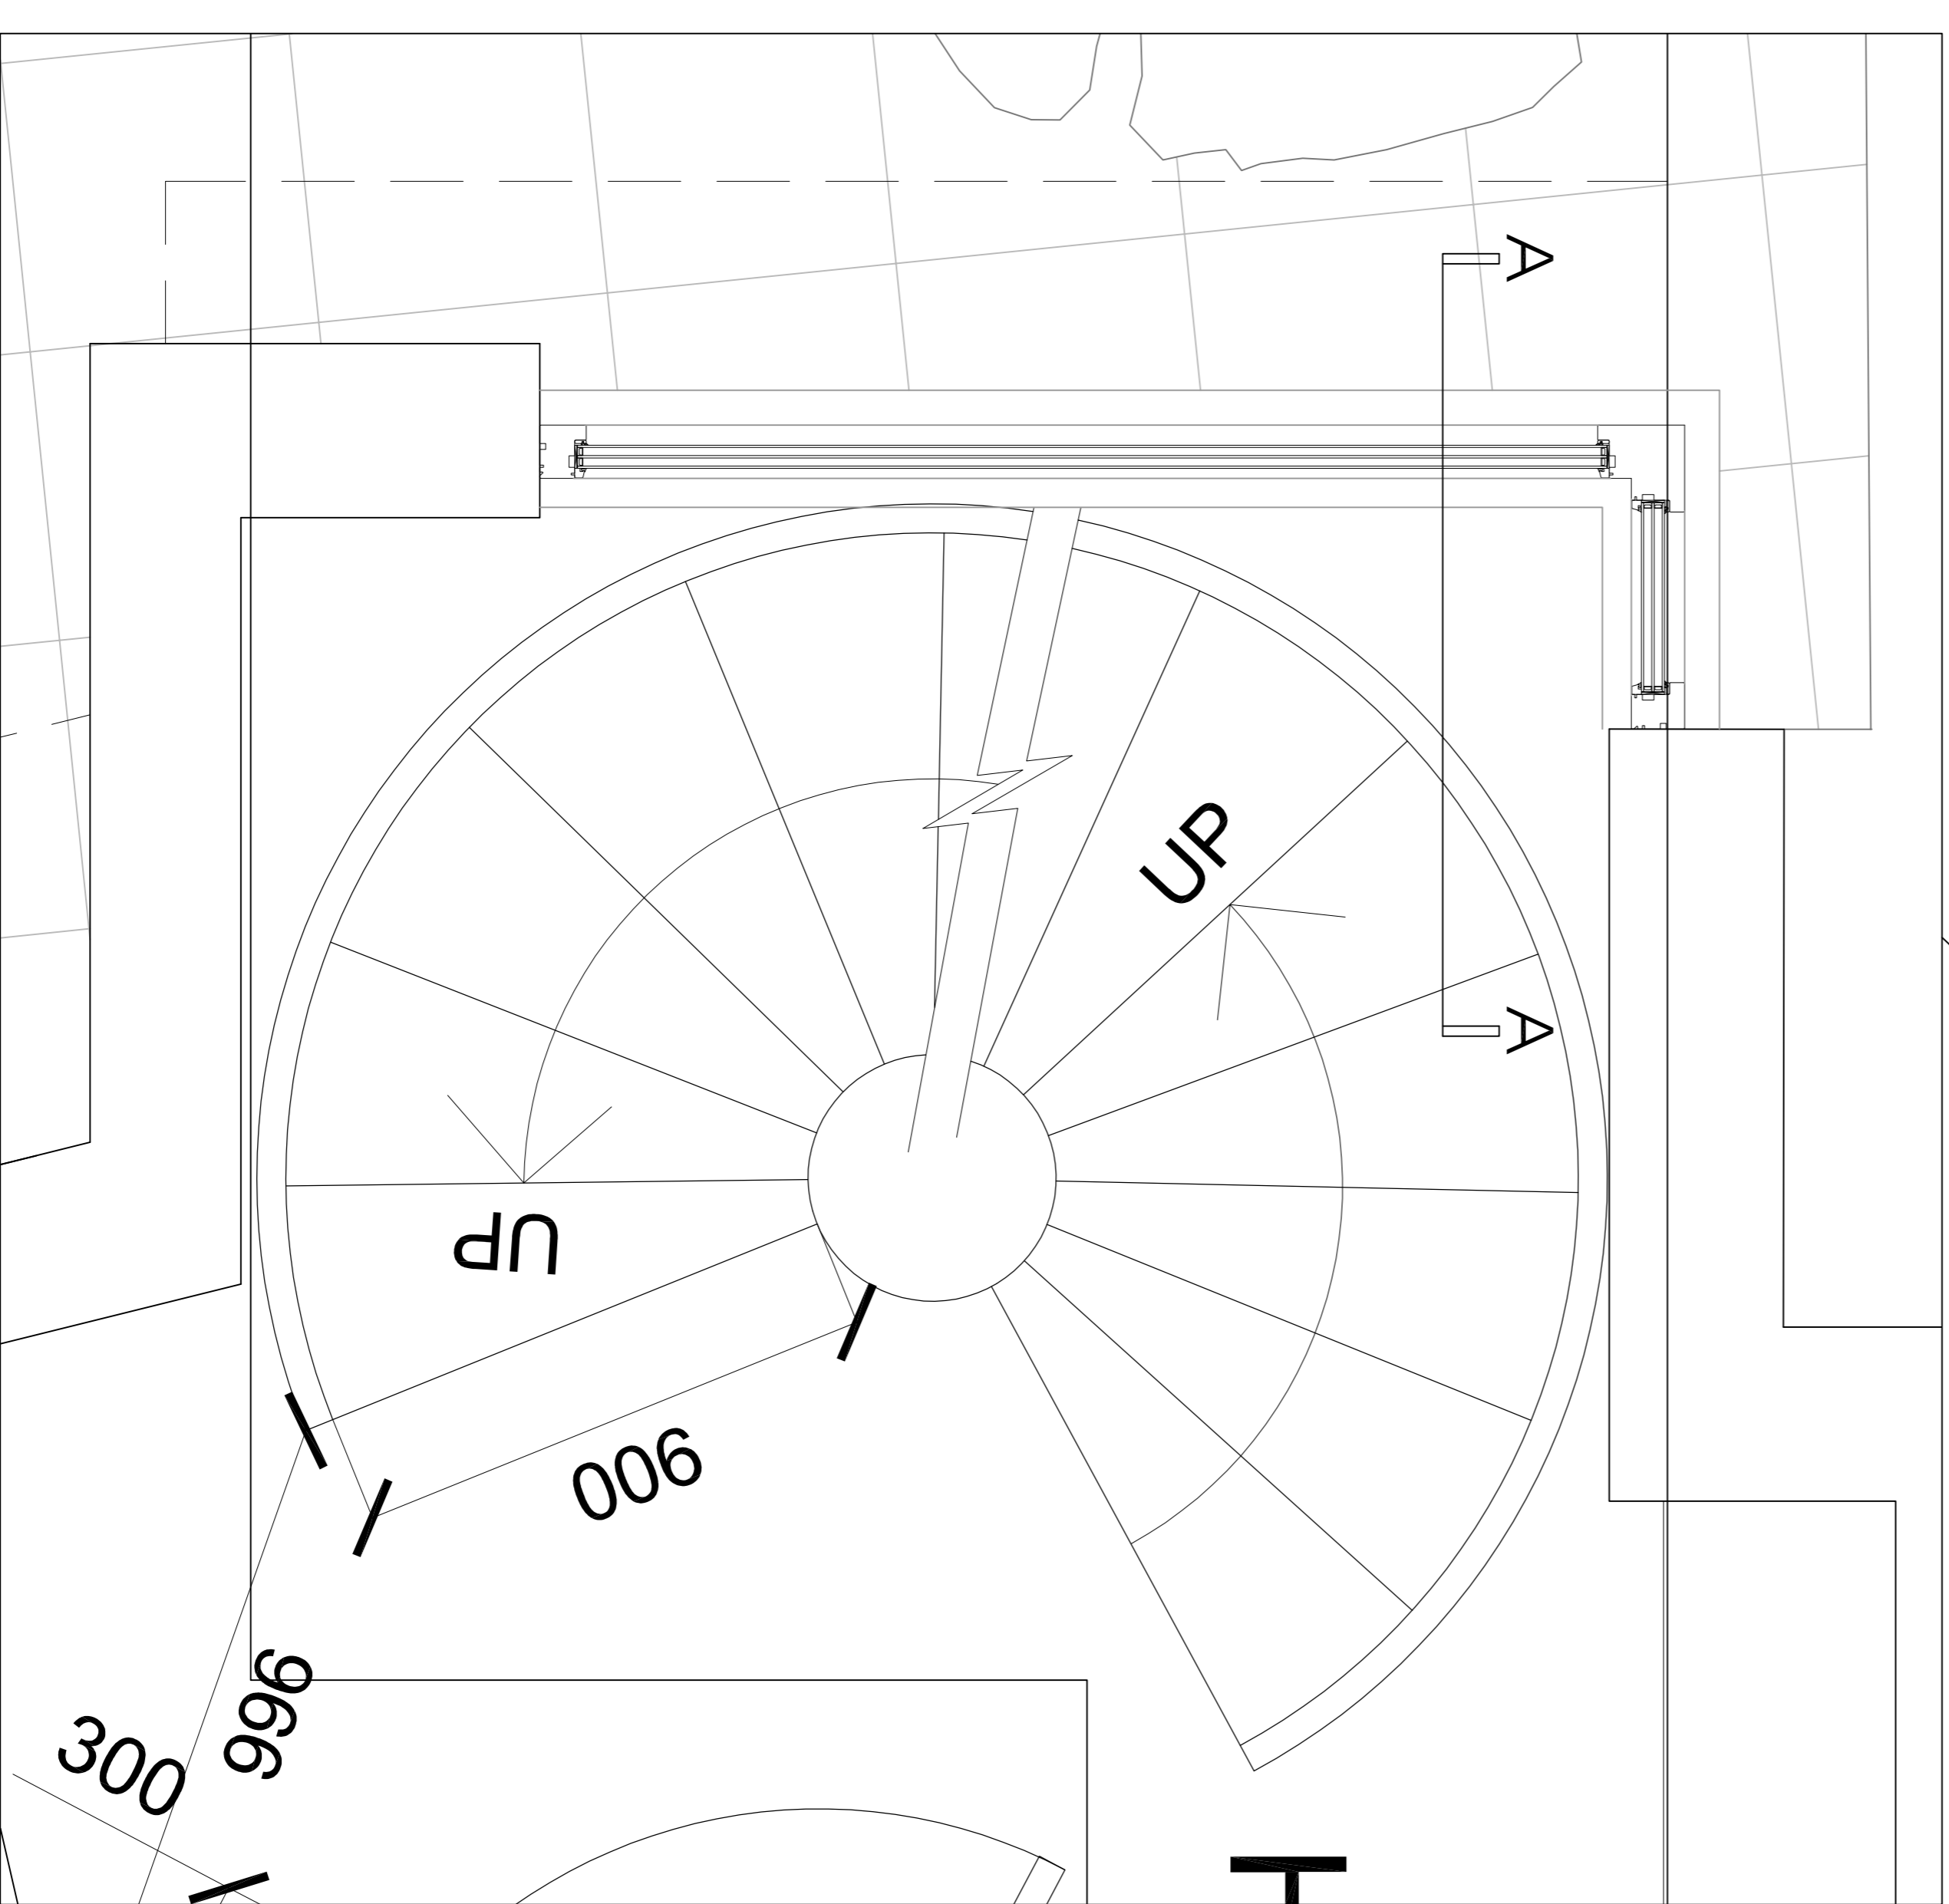


BAY WINDOW PLAN: SCALE 1:10

 

Drawing stage
PLANNING

Briffa Phillips
Architecture Design Planning Consultancy Project Management
14-21 Holmwood Hill, St Albans
Herts AL1 1EZ
T: 01727 78087
F: 01727 78161
info@briffaphillips.com
briffaphillips.com

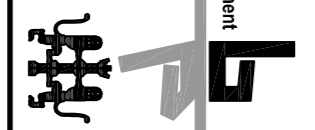

Project title:
**SITE ADJOINING 33 HOLMDALE ROAD
LONDON**

Drawing title:
**PROPOSED FRONT BAY WINDOW
DETAILS**

Scale:	1:10@A1	Job architect:	MB	Drawn:	SB	Checked:	AMS
Date:	25.02.16	Project no.:	1403	Drawing no.:	105	Revision:	