



EXISTING FRONT ELEVATION  
Scale 1:50

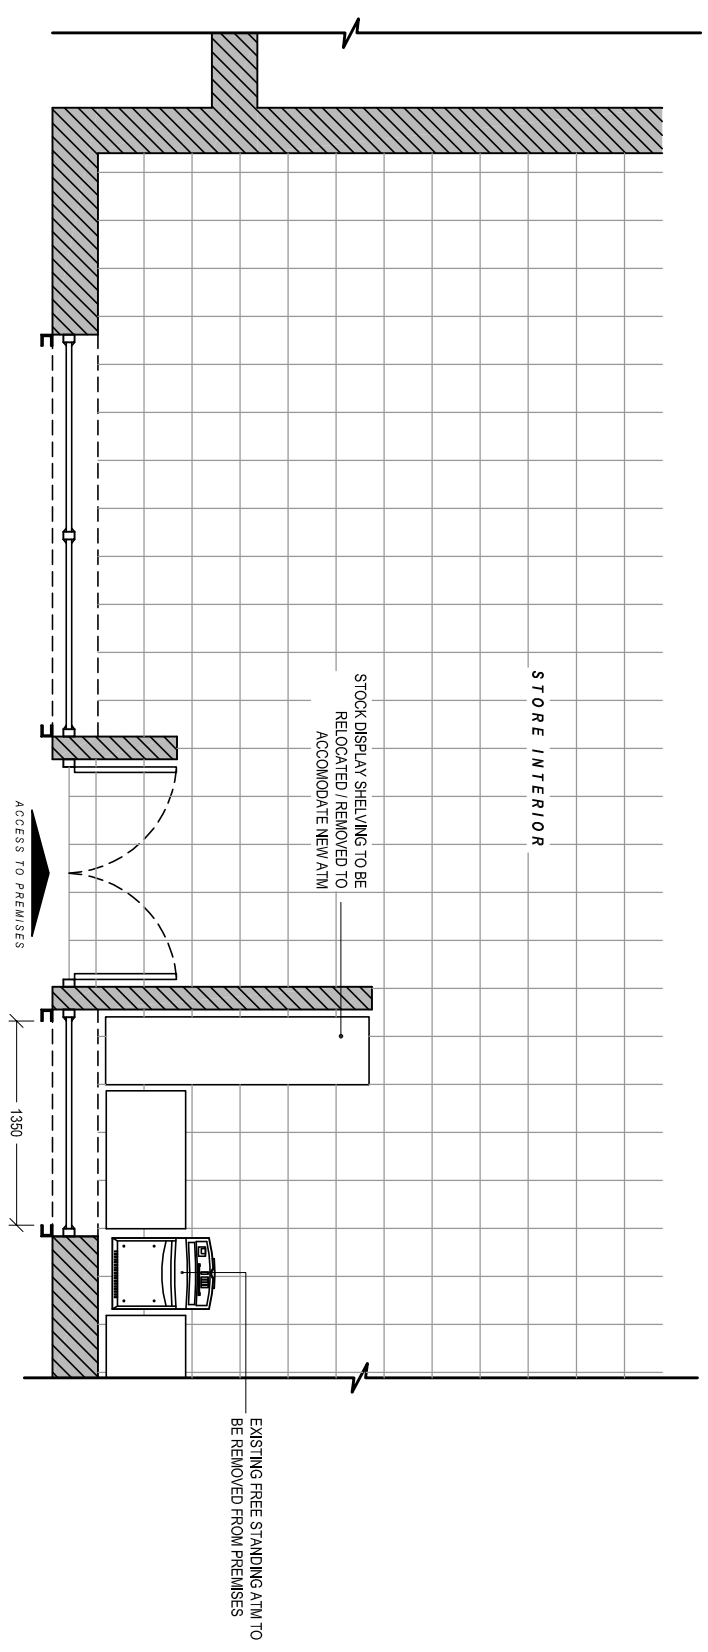

EXISTING PART PLAN  
Scale 1:50

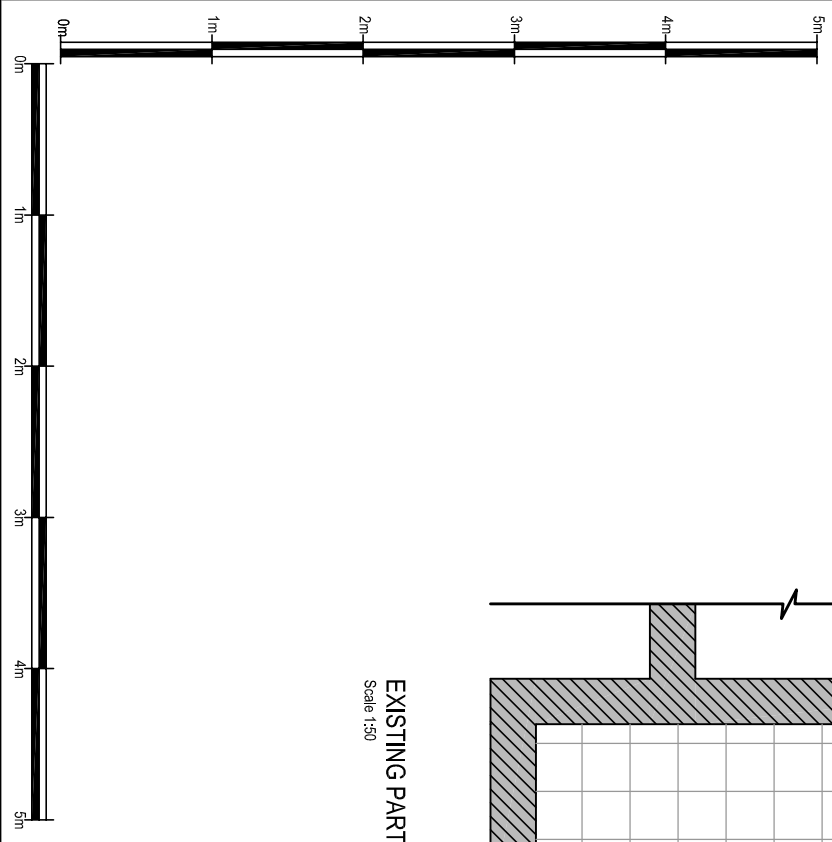

<p><b>GENERAL NOTES:</b> 1) All dimensions in millimeters unless otherwise stated.</p>			
Date:	Comments:	By:	
<p><b>Site:</b> <b>VANATHY FOOD &amp; WINE</b> 78A St Pauls Crescent London NW1 9XZ</p>			
<p><b>Drawing Title:</b> Existing Elevations and Plans</p>			
Ref:	Date:	Rev:	
NM-02-2016-57-1	24-02-2016		
Scale:	Paper:	Date Rev:	
1:50	A3		