




Existing Front Elevation

 

Issued For

PLANNING

General Notes:

THIS DRAWING HAS BEEN PREPARED BY DS DESIGN SOLUTIONS AND THE DATA CONTAINED HEREIN MAY BE USED OR REPRODUCED ONLY WITH DS DESIGN SOLUTIONS' APPROVAL.


Rev.	Description	Date	Signed	Checked

--

--

Scale 1:100 @ A3  
1:50 @ A1

Scale	Date	Drawn by	Checked by
1:100 @ A3	19.01.2016	AL	DS
Drawing Title			
Existing Elevation Front Elevation			
Project			
8 Prince Albert Road London NW1 7SR			



design solutions

561 Finchley Road  
London NW3 7BJ  
Phone 020 7433 3939  
Fax 020 7794 4279  
www.DesignSolutionsUK.com

Project no. 14/0313	Drawing no. 021	Revision P00
------------------------	--------------------	-----------------



Existing Rear Elevation



Issued For  
**PLANNING**

General Notes:  
THIS DRAWING HAS BEEN PREPARED BY DS DESIGN SOLUTIONS AND THE DATA CONTAINED HEREIN MAY BE USED OR REPRODUCED ONLY WITH DS DESIGN SOLUTIONS' APPROVAL.

Rev.	Description	Date	Signed	Checked

--


Scale 1:100 @ A3 1:50 @ A1
-------------------------------

Scale 1:100 @ A3	Date 19.01.2016	Drawn by AL	Checked by DS
Drawing Title Existing Elevation Rear Elevations			
Project 8 Prince Albert Road London NW1 7SR			




561 Finchley Road  
London NW3 7BJ  
Phone 020 7433 3939  
Fax 020 7794 4279  
design solutions www.DesignSolutionsUK.com

Project no. 14/0313	Drawing no. 022	Revision P00
------------------------	--------------------	-----------------

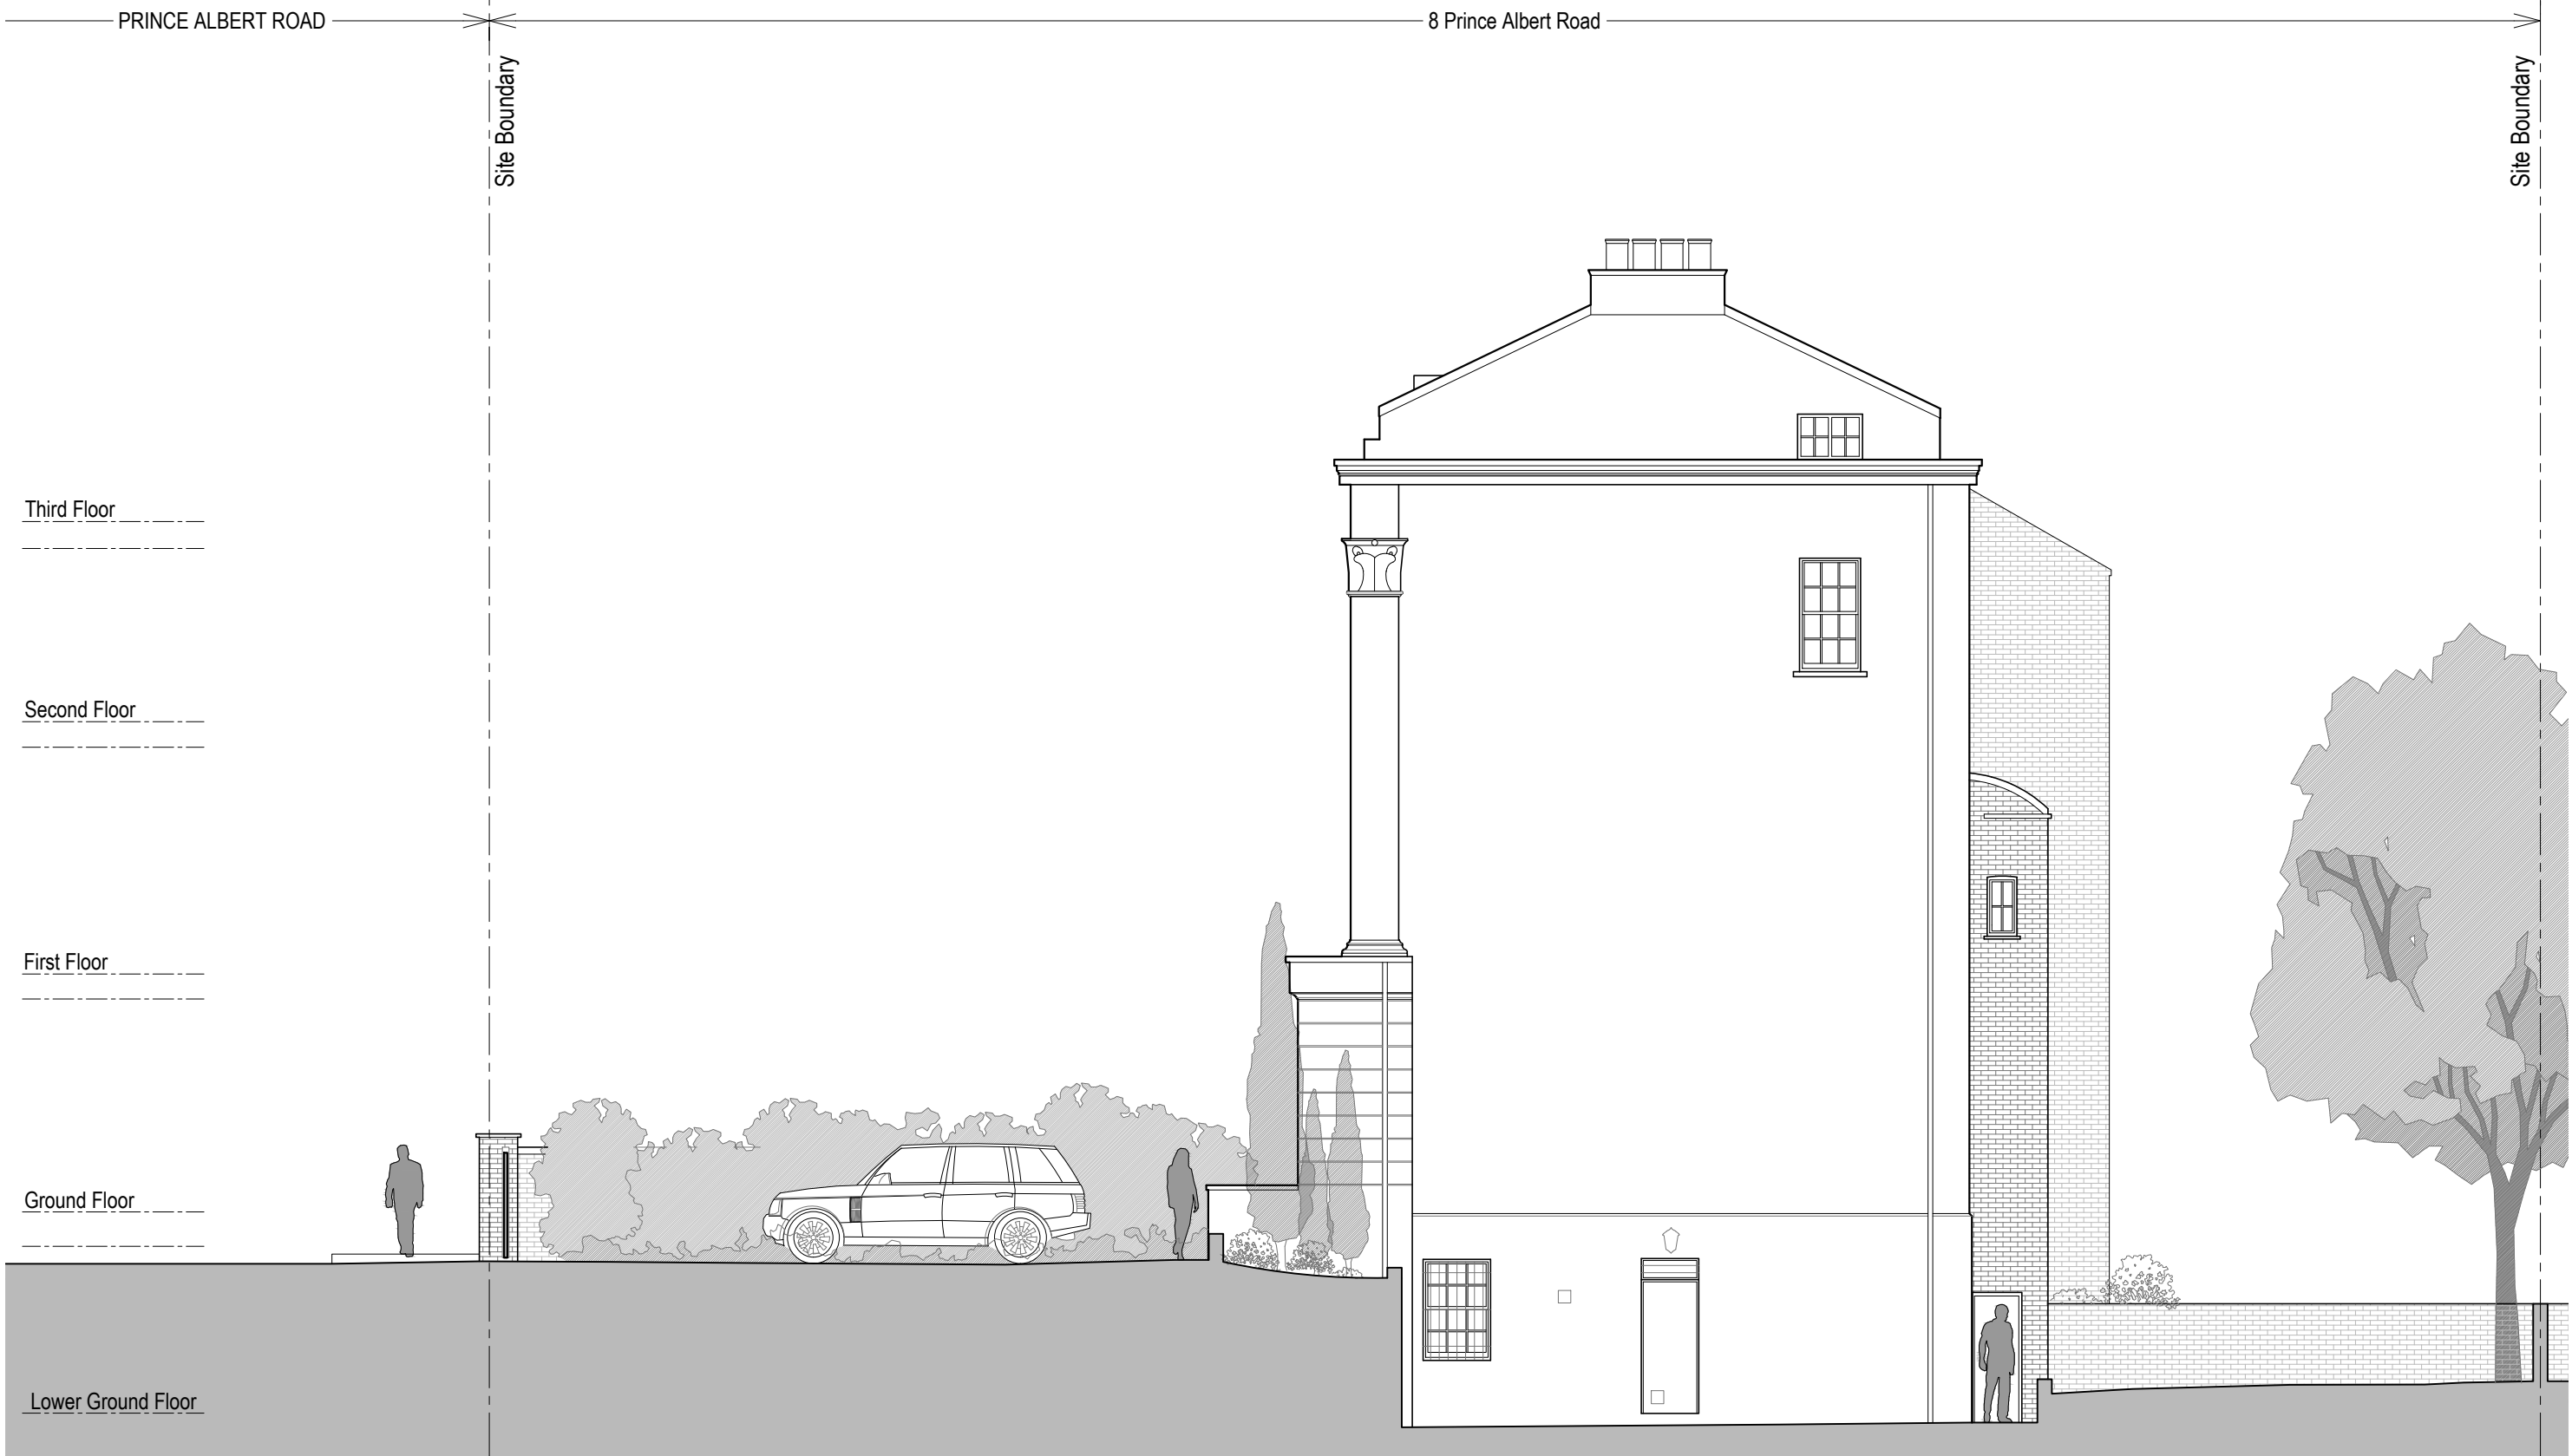

Existing Side Elevation

 


Issued For	PLANNING
General Notes:	THIS DRAWING HAS BEEN PREPARED BY DS DESIGN SOLUTIONS AND THE DATA CONTAINED HEREIN MAY BE USED OR REPRODUCED ONLY WITH DS DESIGN SOLUTIONS' APPROVAL.

Rev.	Description	Date	Signed	Checked

--

Scale 1:100 @ A3 1:50 @ A1
-------------------------------

Scale	Date	Drawn by	Checked by
1:100 @ A3	19.01.2016	AL	DS
Drawing Title			
Existing Elevation Side Elevations			
Project			
8 Prince Albert Road London NW1 7SR			

 design solutions			561 Finchley Road London NW3 7BJ Phone 020 7433 3939 Fax 020 7794 4279 www.DesignSolutionsUK.com
Project no.	Drawing no.	Revision	
14/0313	023	P00	