

Existing Basement Floor Plan

Issued For  
**PLANNING**

General Notes:  
THIS DRAWING HAS BEEN PREPARED BY DS DESIGN SOLUTIONS AND THE DATA CONTAINED HEREIN MAY BE USED OR REPRODUCED ONLY WITH DS DESIGN SOLUTIONS' APPROVAL.



Rev.	Description	Date	Signed	Checked

--	--


Scale 1:100 @ A3 1:50 @ A1
-------------------------------

Scale	Date	Drawn by	Checked by
1:100 @ A3	19.01.2016	AL	DS
Drawing Title <b>Existing Plan Basement Floor Plan</b>			
Project 8 Prince Albert Road London NW1 7SR			

	561 Finchley Road London NW3 7BJ Phone 020 7433 3939 Fax 020 7794 4279 www.DesignSolutionsUK.com		
	Project no. 14/0313	Drawing no. 001	Revision P00

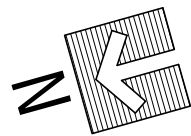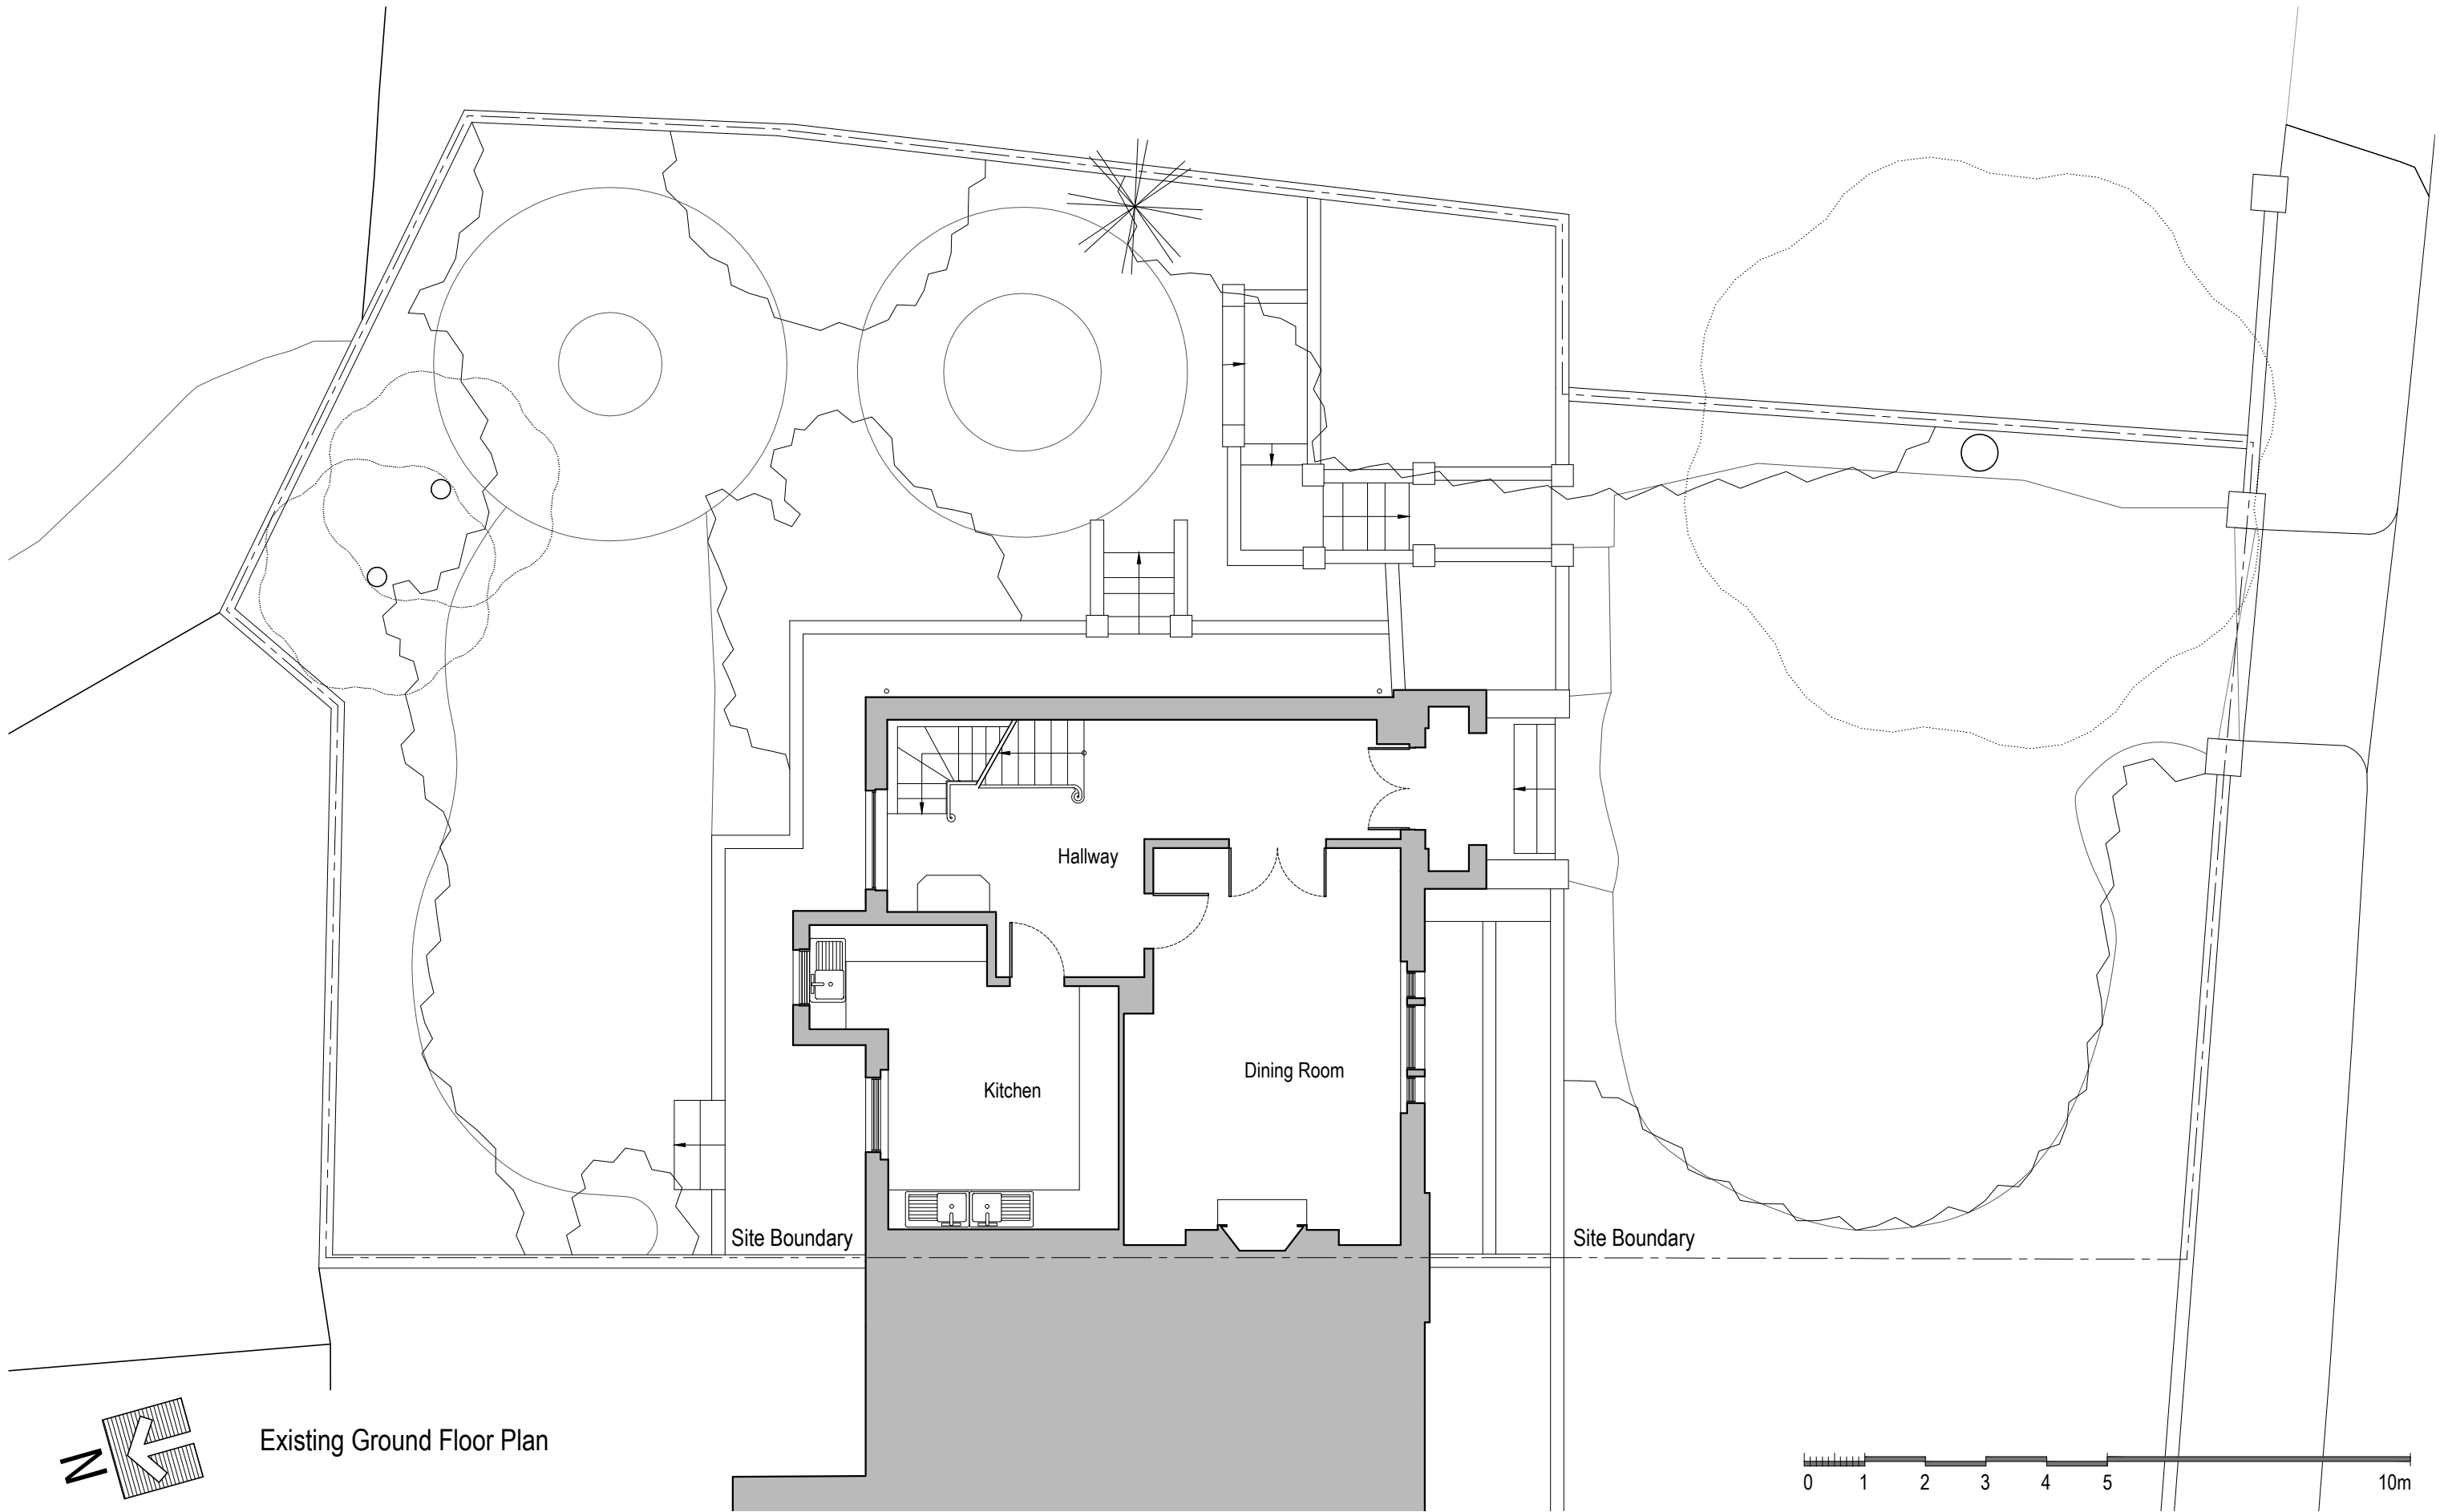

Existing Ground Floor Plan

 

Issued For  
**PLANNING**

General Notes:  
THIS DRAWING HAS BEEN PREPARED BY DS DESIGN SOLUTIONS AND THE DATA CONTAINED HEREIN MAY BE USED OR REPRODUCED ONLY WITH DS DESIGN SOLUTIONS' APPROVAL.

Rev.	Description	Date	Signed	Checked


--

Scale 1:100 @ A3 1:50 @ A1
-------------------------------



Scale	Date	Drawn by	Checked by
1:100 @ A3	19.01.2016	AL	DS
Drawing Title <b>Existing Plan Ground Floor Plan</b>			
Project 8 Prince Albert Road London NW1 7SR			

561 Finchley Road  
London NW3 7BJ  
Phone 020 7433 3939  
Fax 020 7794 4279  
www.DesignSolutionsUK.com



Project no. 14/0313	Drawing no. 002	Revision P00
------------------------	--------------------	-----------------

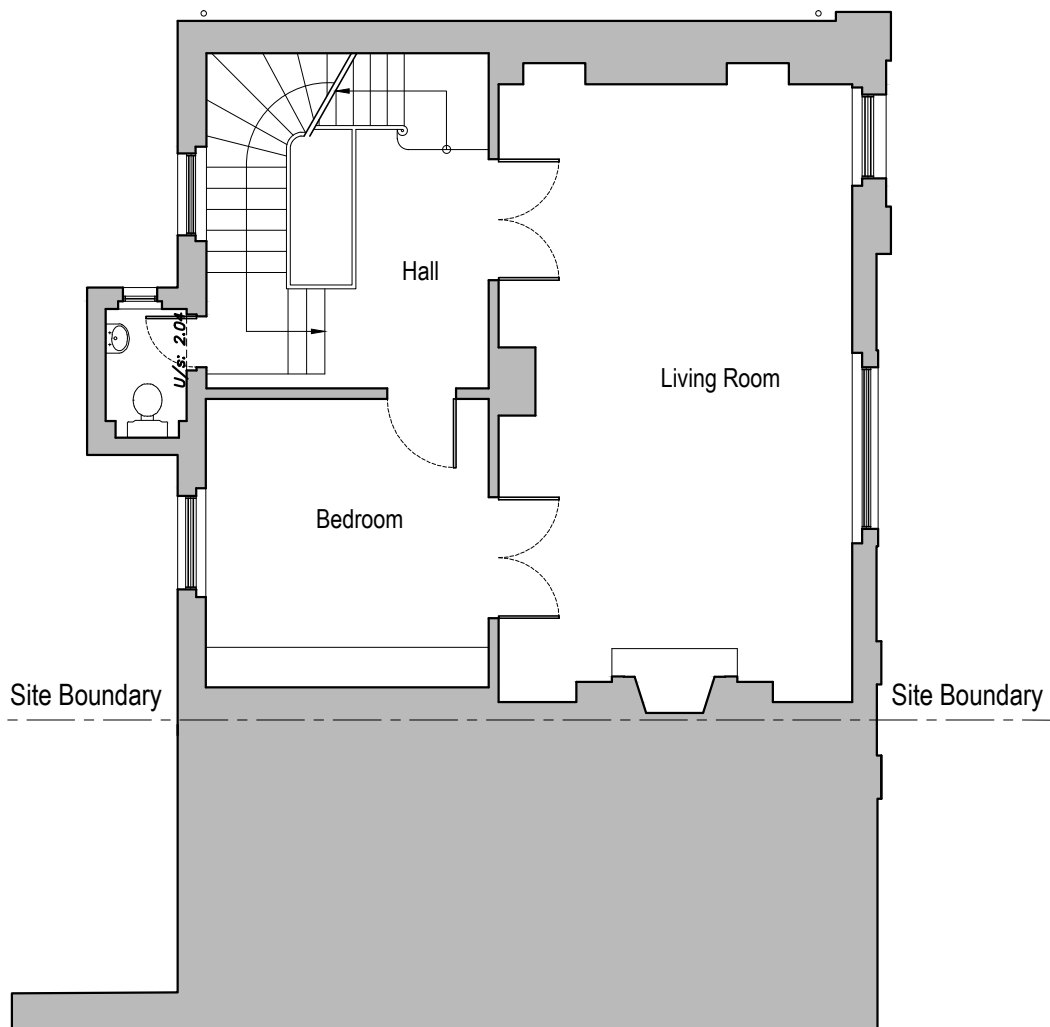

Existing First Floor Plan

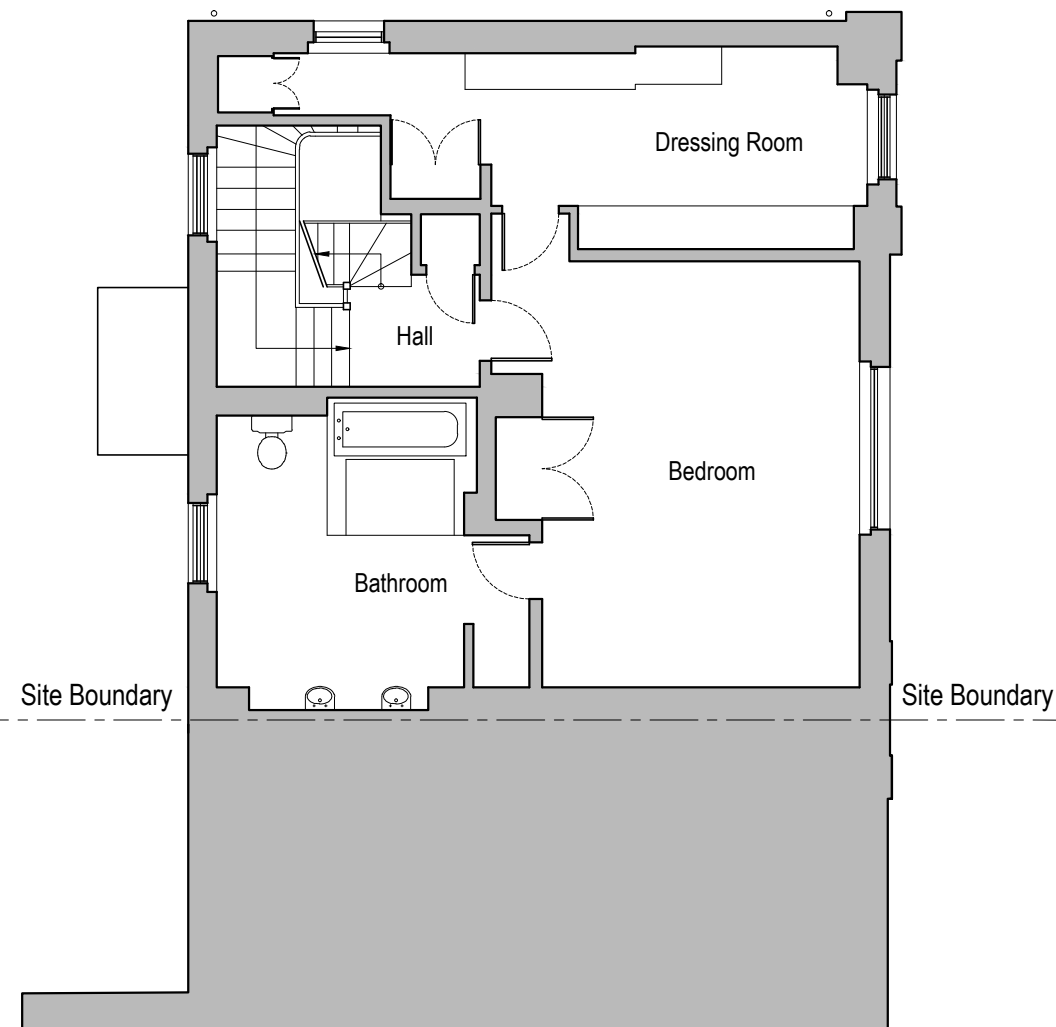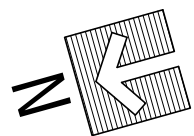

Existing Second Floor Plan

 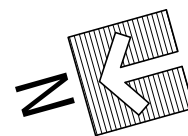

Issued For  
**PLANNING**

General Notes:  
THIS DRAWING HAS BEEN PREPARED BY DS DESIGN SOLUTIONS AND THE DATA CONTAINED HEREIN MAY BE USED OR REPRODUCED ONLY WITH DS DESIGN SOLUTIONS' APPROVAL.

Rev.	Description	Date	Signed	Checked


--

Scale 1:100 @ A3 1:50 @ A1
-------------------------------



Scale 1:100 @ A3	Date 19.01.2016	Drawn by AL	Checked by DS
Drawing Title Existing Plan - First Floor Plan - Second Floor Plan			
Project 8 Prince Albert Road London NW1 7SR			

561 Finchley Road  
London NW3 7BJ  
Phone 020 7433 3939  
Fax 020 7794 4279  
www.DesignSolutionsUK.com



Project no. 14/0313	Drawing no. 003	Revision P00
------------------------	--------------------	-----------------

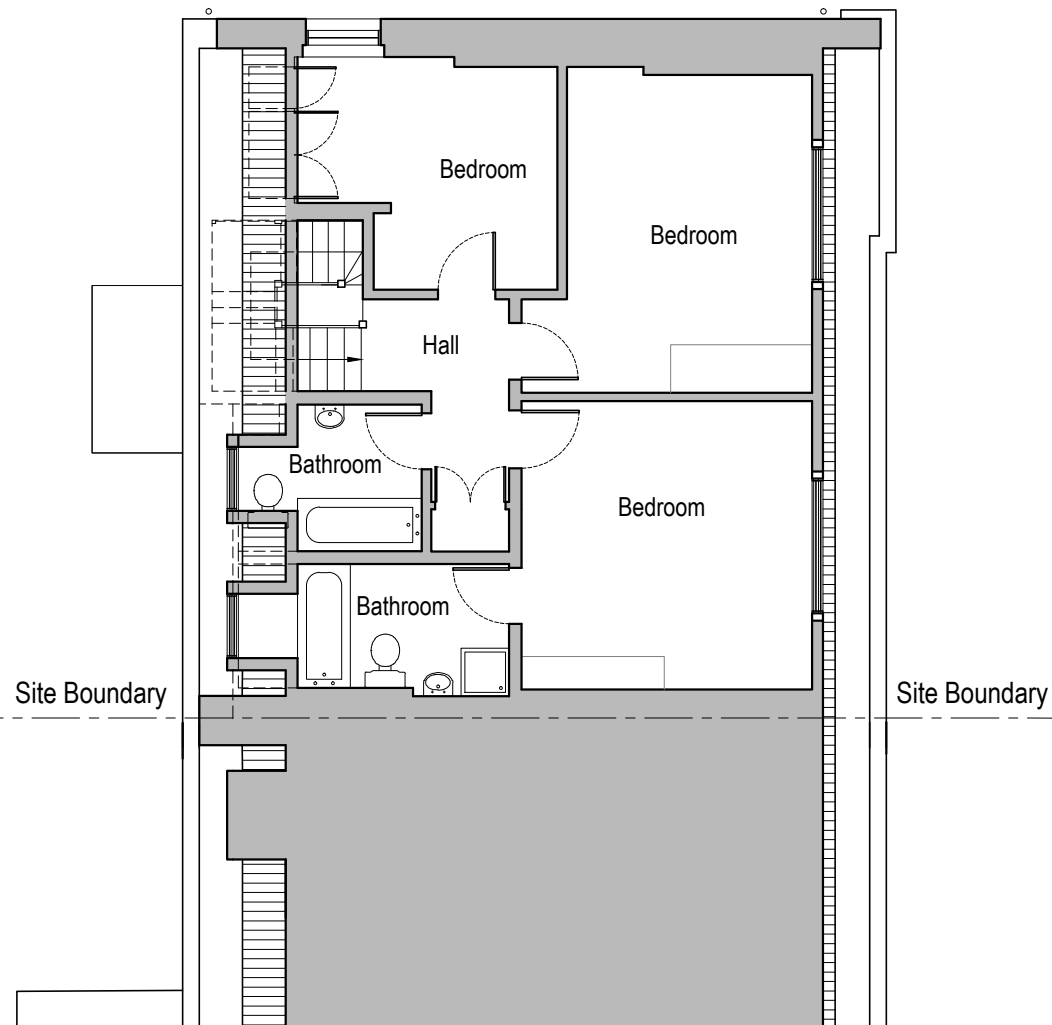

Existing Third Floor Plan

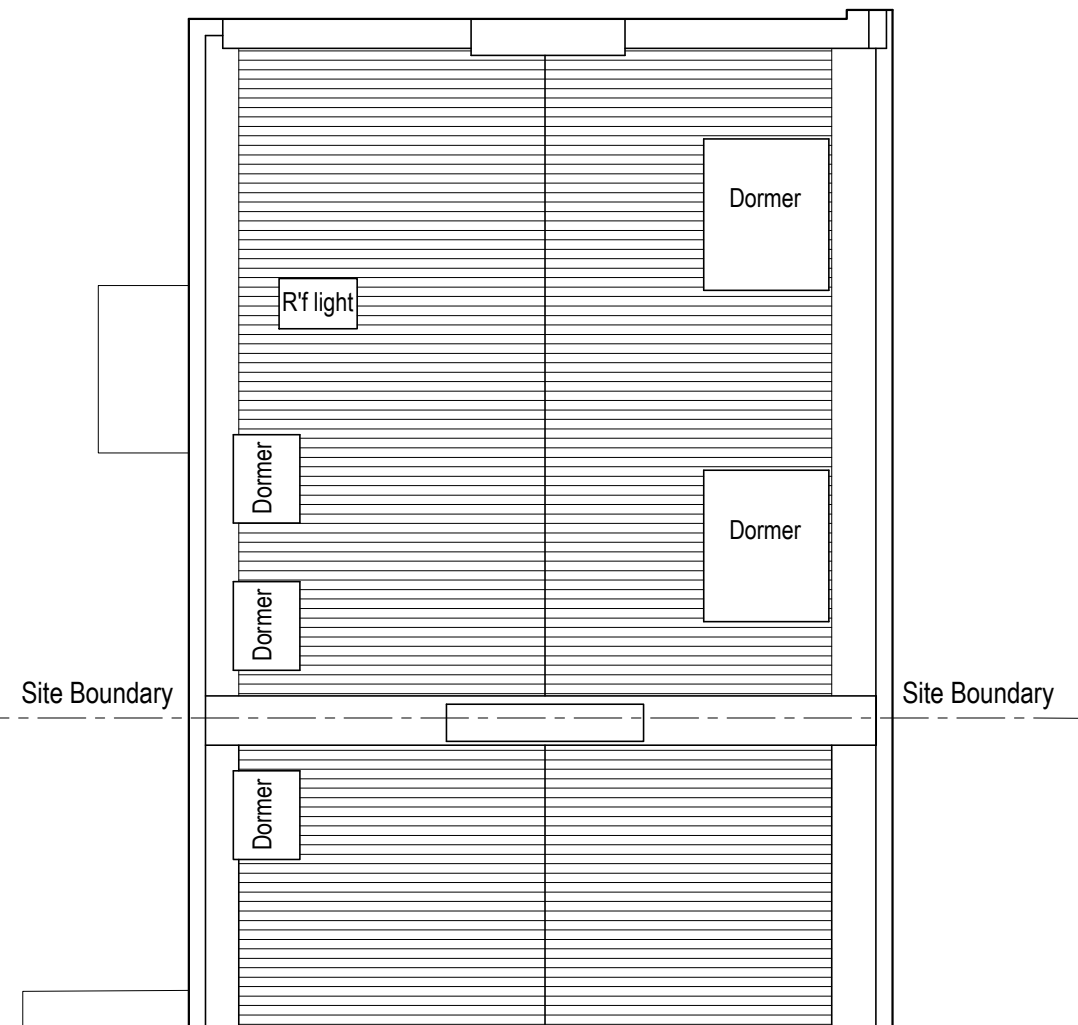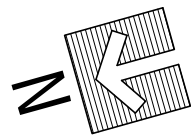

Existing Roof Plan

 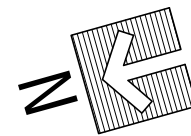

Issued For  
**PLANNING**

General Notes:  
THIS DRAWING HAS BEEN PREPARED BY DS DESIGN SOLUTIONS AND THE DATA CONTAINED HEREIN MAY BE USED OR REPRODUCED ONLY WITH DS DESIGN SOLUTIONS' APPROVAL.

Rev.	Description	Date	Signed	Checked

--	--

Scale 1:100 @ A3 1:50 @ A1
-------------------------------

Scale 1:100 @ A3	Date 19.01.2016	Drawn by AL	Checked by DS
Drawing Title Existing Plan - Third Floor Plan - Roof Plan			
Project 8 Prince Albert Road London NW1 7SR			

 561 Finchley Road London NW3 7BJ Phone 020 7433 3939 Fax 020 7794 4279 www.DesignSolutionsUK.com	Project no. 14/0313	Drawing no. 004	Revision P00
---	------------------------	--------------------	-----------------