





Proposed Front Elevation

 


Issued For <div>PLANNING</div>		Rev.	Description	Date	Signed	Checked	Scale 1:100 @ A3 1:50 @ A1		<div>Scale 1:100 @ A3</div> <div>Date 19.01.2016</div> <div>Drawn by AL</div> <div>Checked by DS</div>	<div><div><div></div><div>DS</div></div><div>design solutions</div></div> <div>561 Finchley Road London NW3 7BJ Phone 020 7433 3939 Fax 020 7794 4279 www.DesignSolutionsUK.com</div>	
General Notes: THIS DRAWING HAS BEEN PREPARED BY DS DESIGN SOLUTIONS AND THE DATA CONTAINED HEREIN MAY BE USED OR REPRODUCED ONLY WITH DS DESIGN SOLUTIONS' APPROVAL.								<div>Drawing Title</div> <div>Proposed Elevation Front Elevation</div>			
								<div>Project</div> <div>8 Prince Albert Road London NW1 7SR</div>			
									<div>Project no. 14/0313</div>	<div>Drawing no. 121</div>	<div>Revision P01</div>

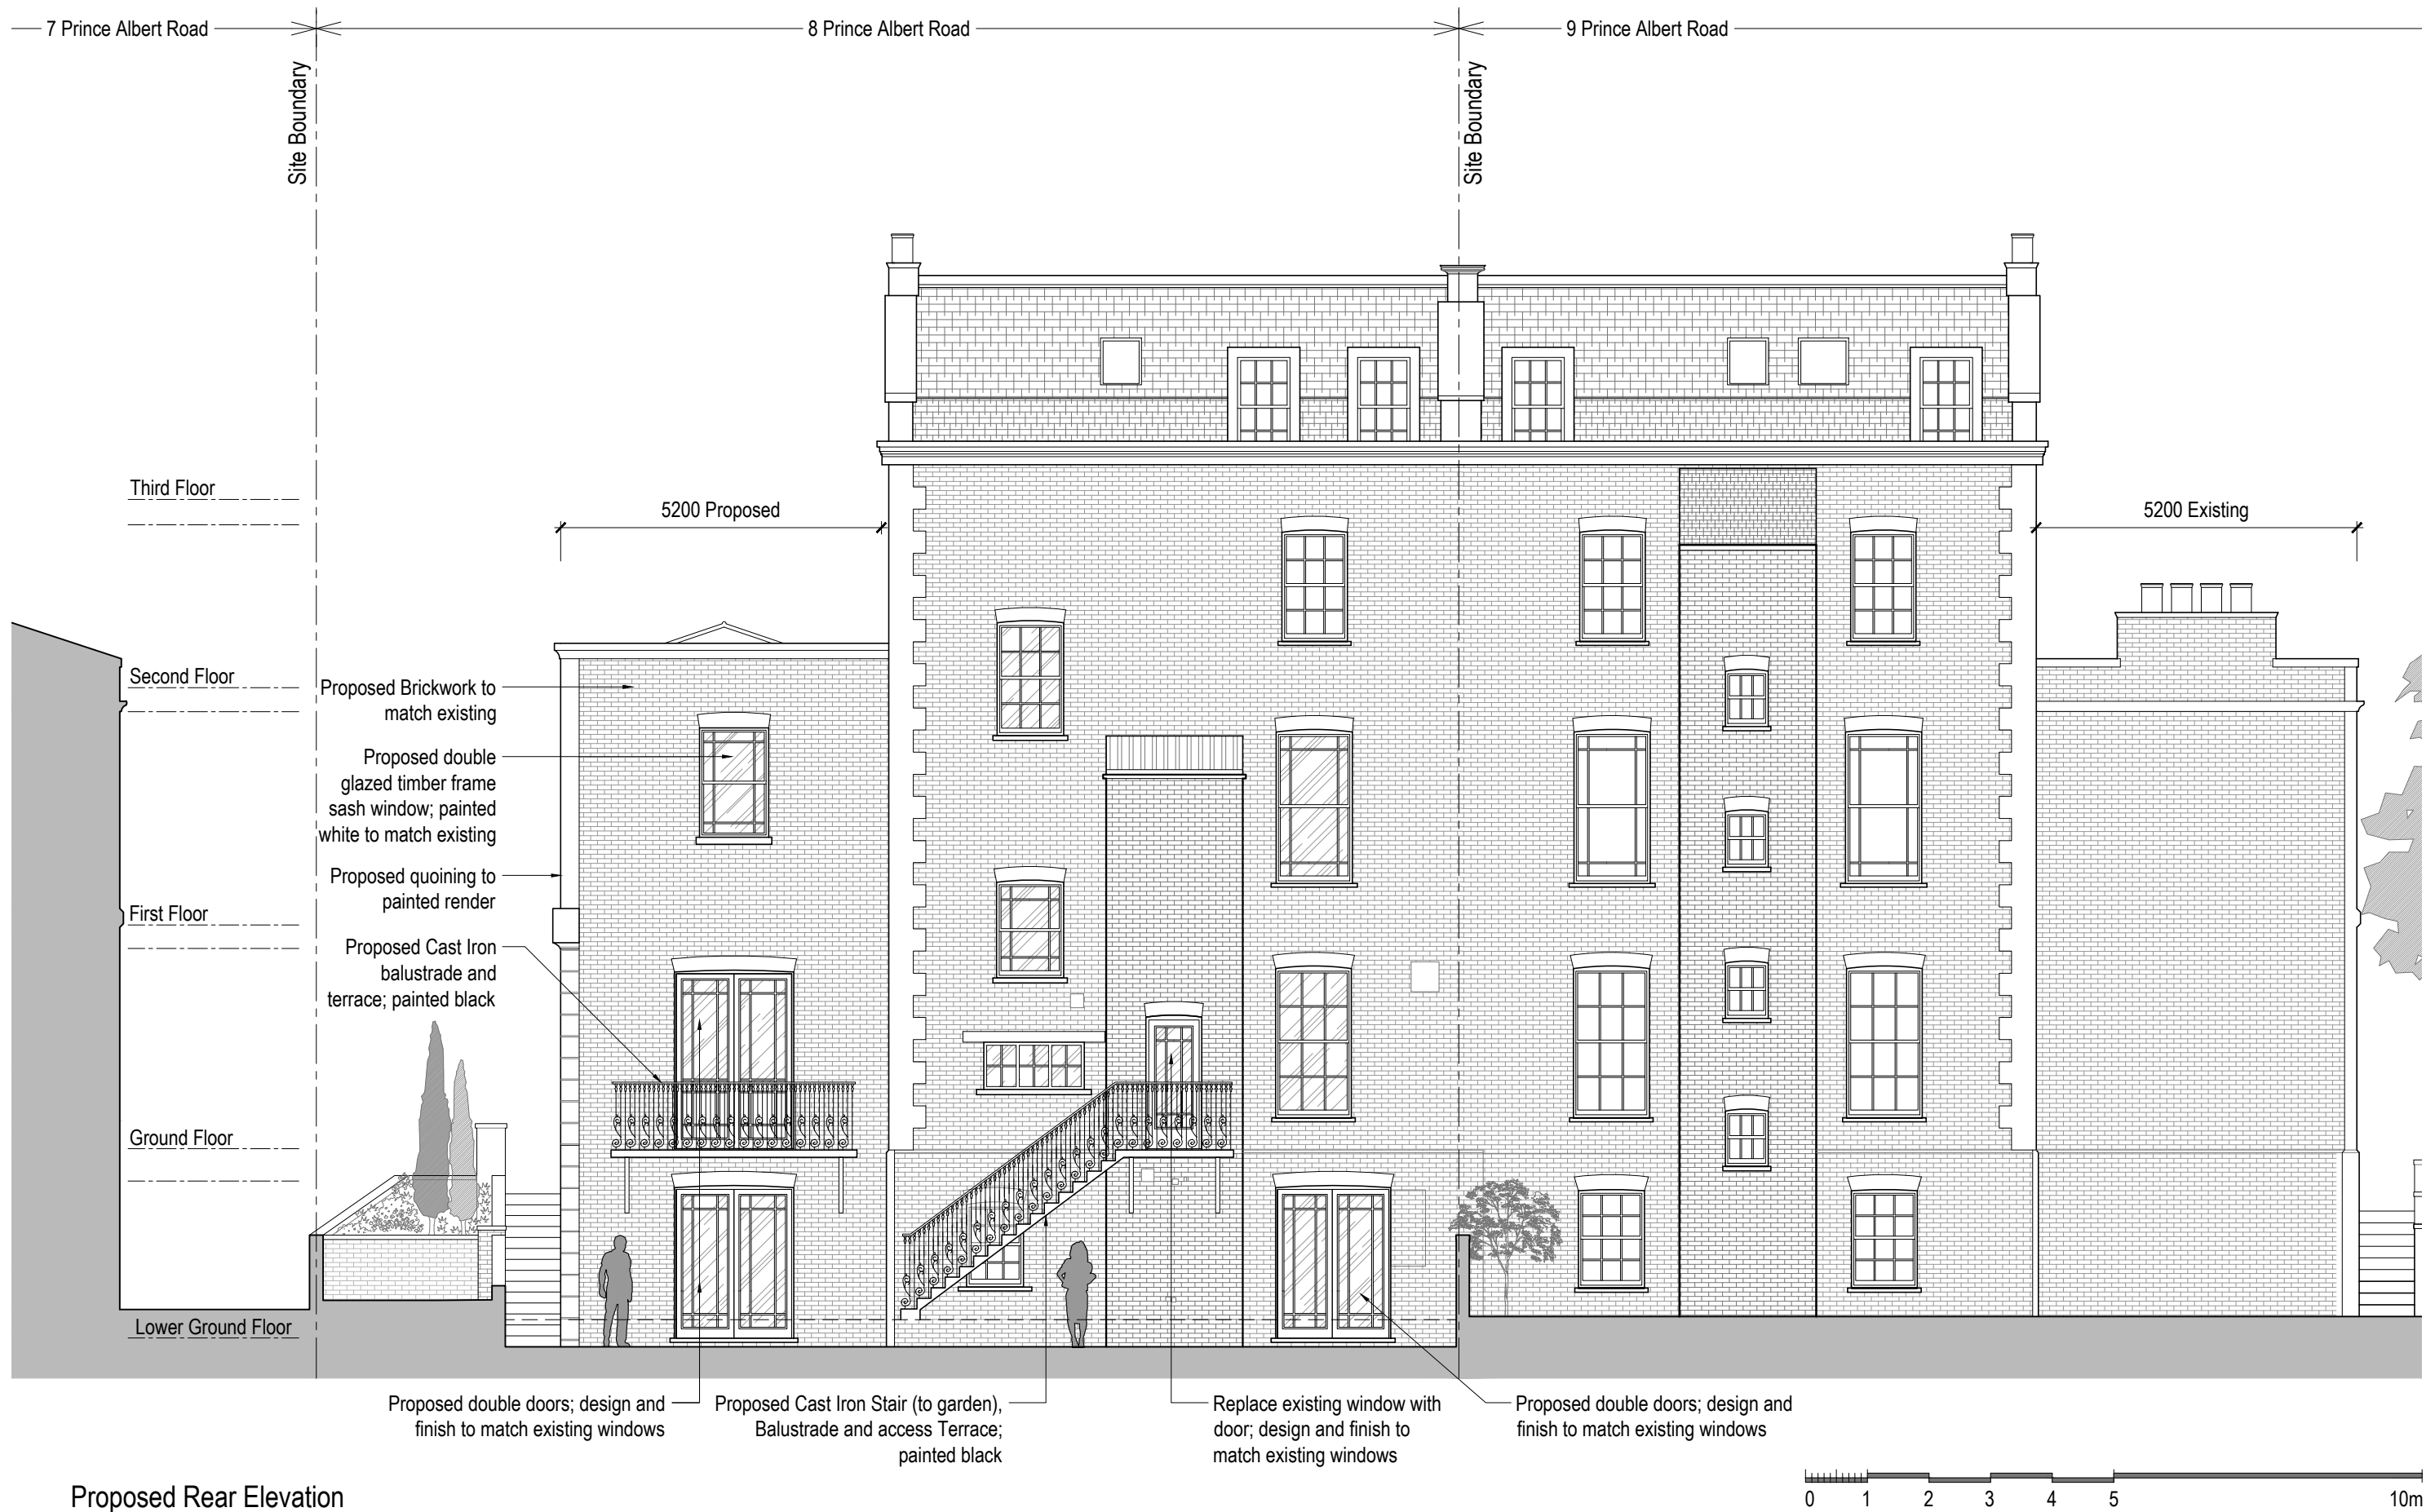

Proposed Rear Elevation

Issued For <div>PLANNING</div>		Rev.	Description	Date	Signed	Checked	Scale 1:100 @ A3 1:50 @ A1		Scale 1:100 @ A3		Date 19.01.2016	Drawn by AL	Checked by DS	<div><div><div></div><div>DS</div></div><div>design solutions</div><div>561 Finchley Road London NW3 7BJ Phone 020 7433 3939 Fax 020 7794 4279 www.DesignSolutionsUK.com</div></div>
General Notes:  THIS DRAWING HAS BEEN PREPARED BY DS DESIGN SOLUTIONS AND THE DATA CONTAINED HEREIN MAY BE USED OR REPRODUCED ONLY WITH DS DESIGN SOLUTIONS' APPROVAL.									Drawing Title Proposed Elevation Rear Elevations					
									Project 8 Prince Albert Road London NW1 7SR					
									Project no. 14/0313		Drawing no. 122		Revision P01	

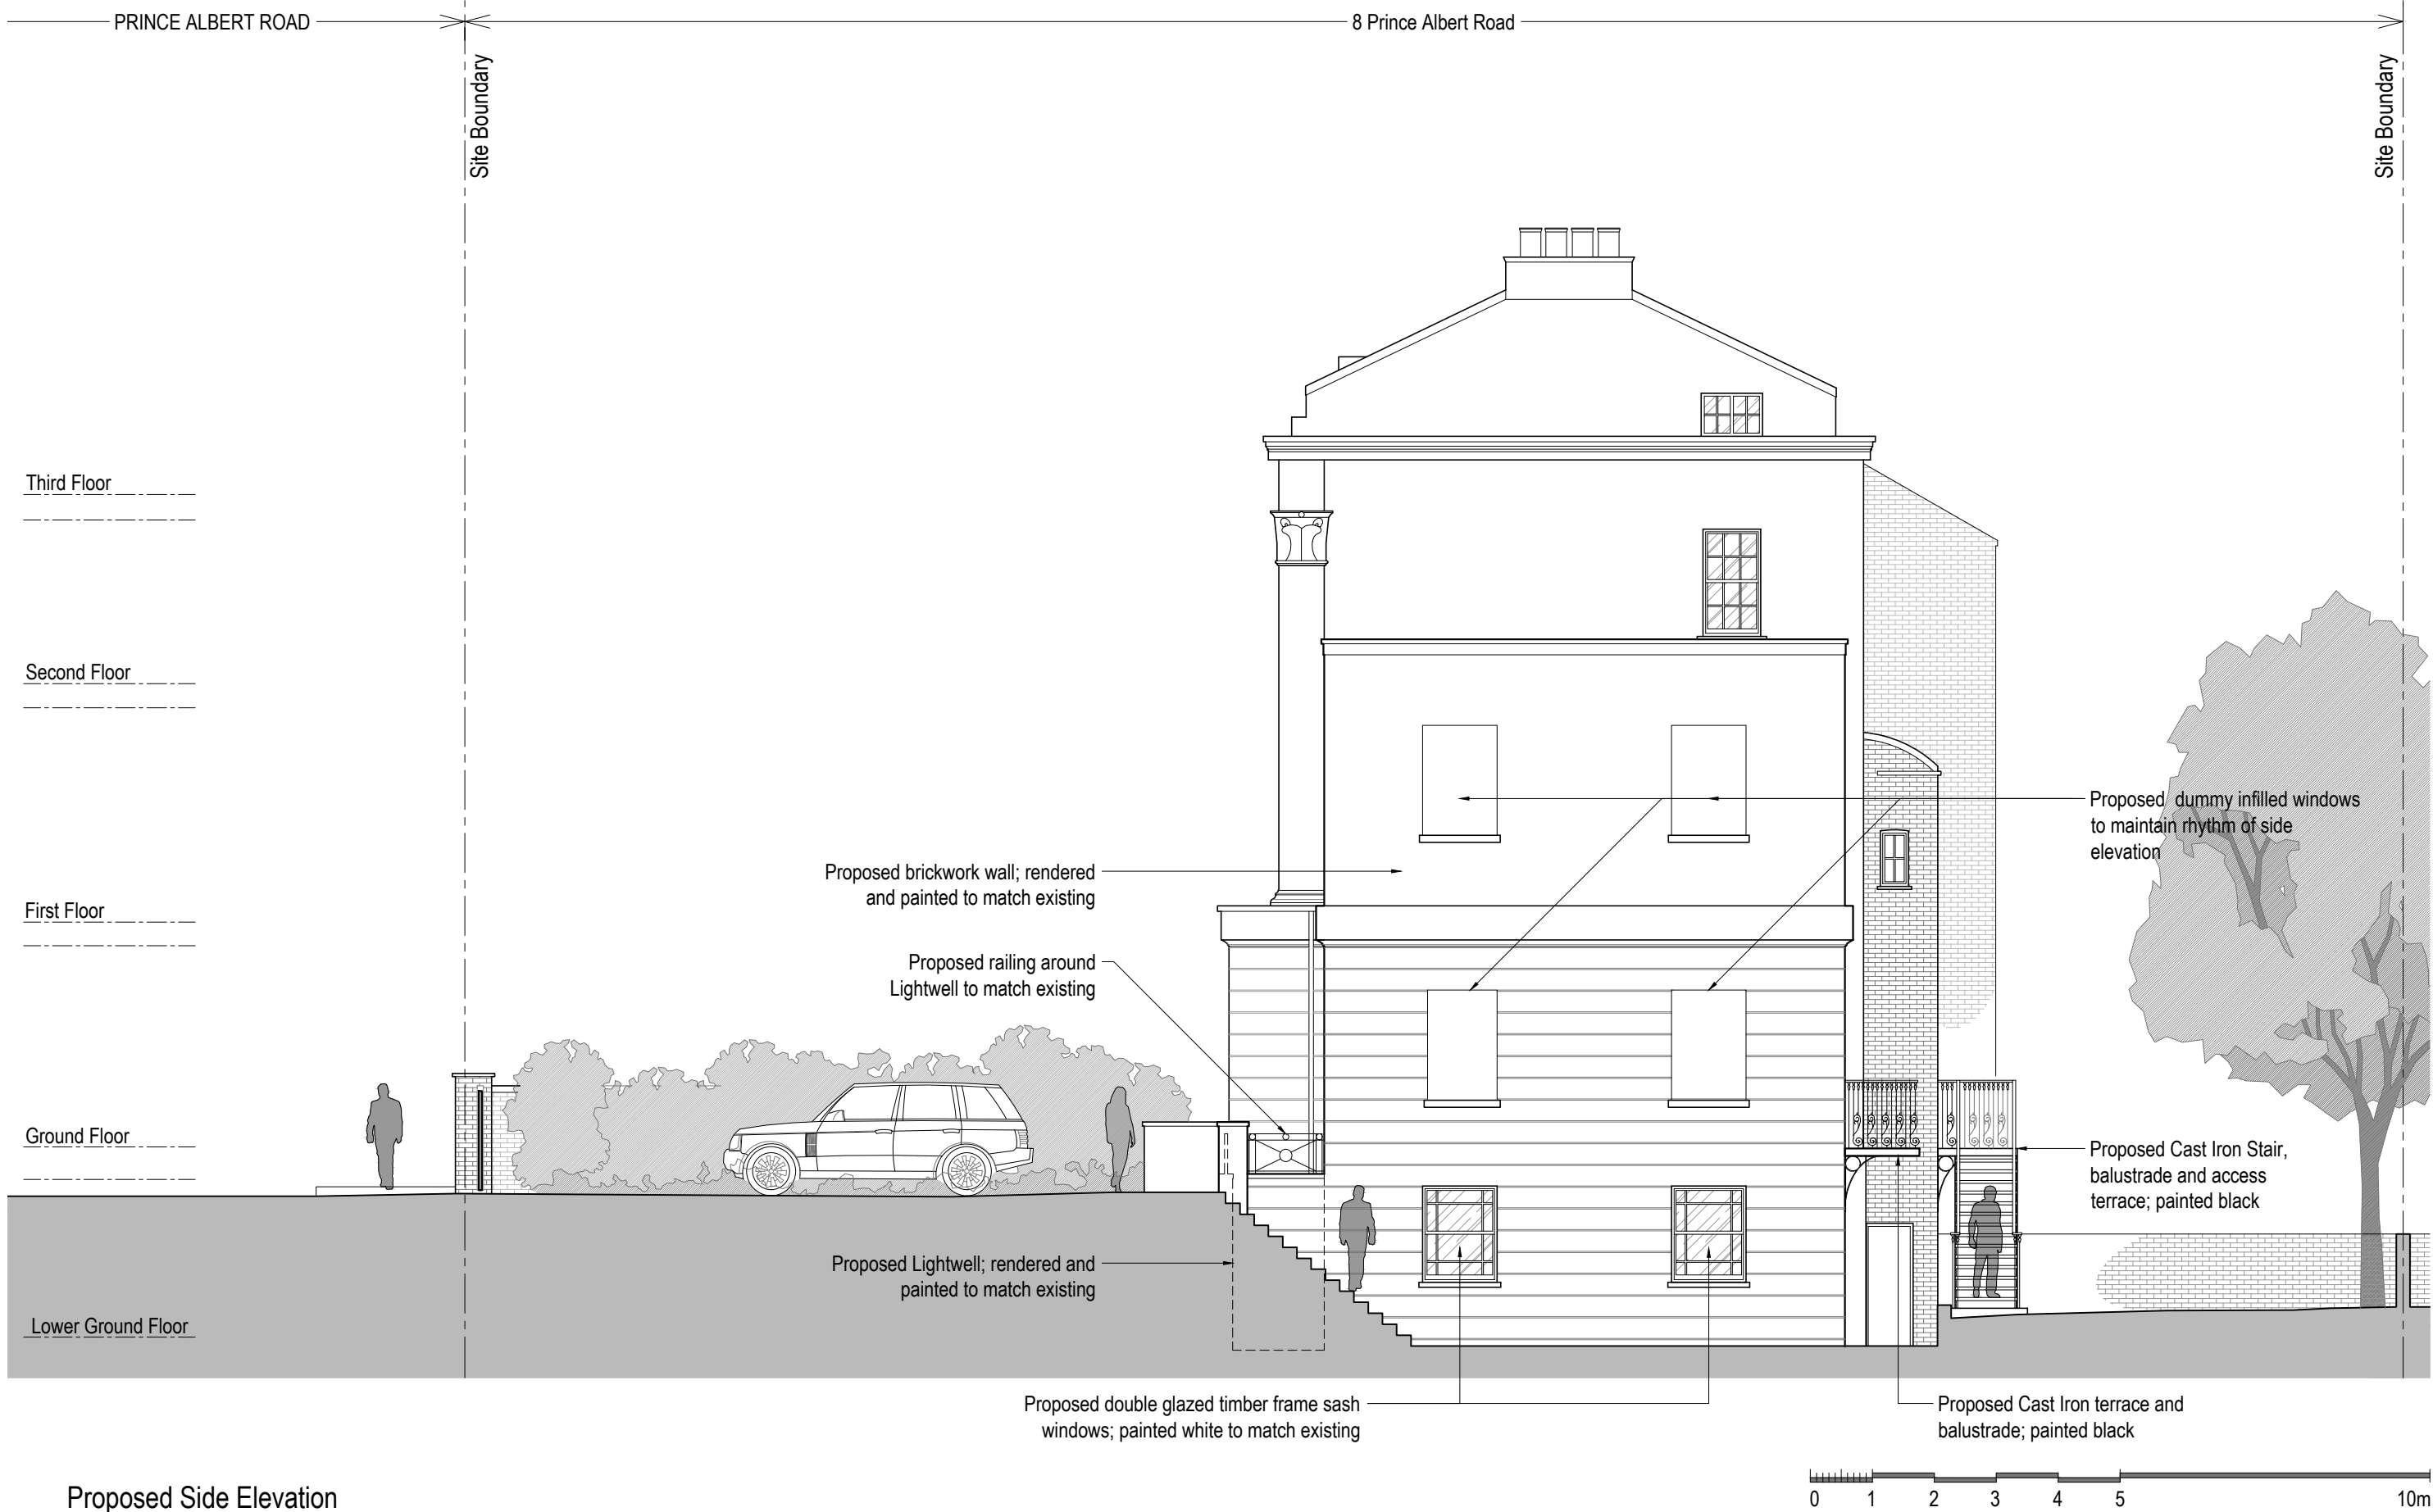


Issued For	PLANNING
General Notes:	THIS DRAWING HAS BEEN PREPARED BY DS DESIGN SOLUTIONS AND THE DATA CONTAINED HEREIN MAY BE USED OR REPRODUCED ONLY WITH DS DESIGN SOLUTIONS' APPROVAL.

Rev.	Description	Date	Signed	Checked

--

Scale 1:100 @ A3 1:50 @ A1
-------------------------------

Scale	Date	Drawn by	Checked by
1:100 @ A3	19.01.2016	AL	DS
Drawing Title Proposed Elevation Side Elevations			
Project 8 Prince Albert Road London NW1 7SR			

 561 Finchley Road London NW3 7BJ Phone 020 7433 3939 Fax 020 7794 4279 www.DesignSolutionsUK.com		
Project no. 14/0313	Drawing no. 123	Revision P01