



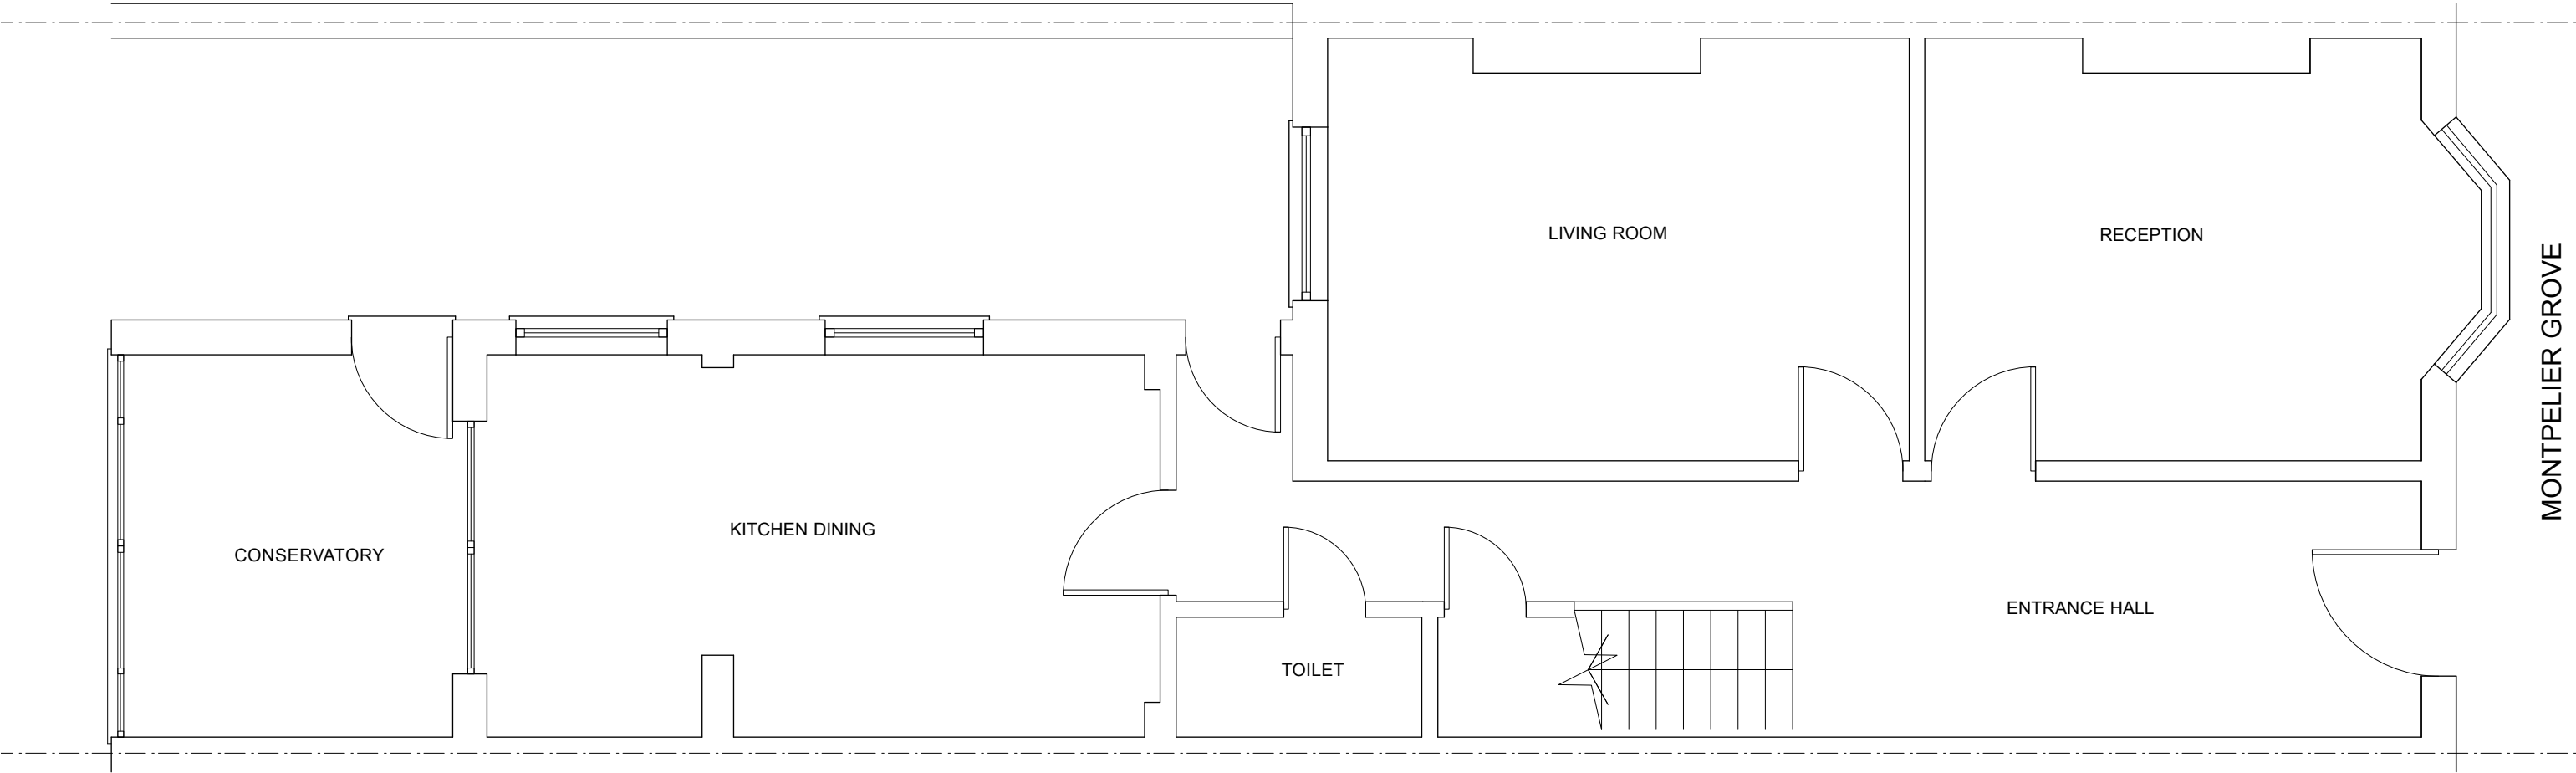

1
02

EXISTING GROUND FLOOR PLAN
Scale 1:50

 