



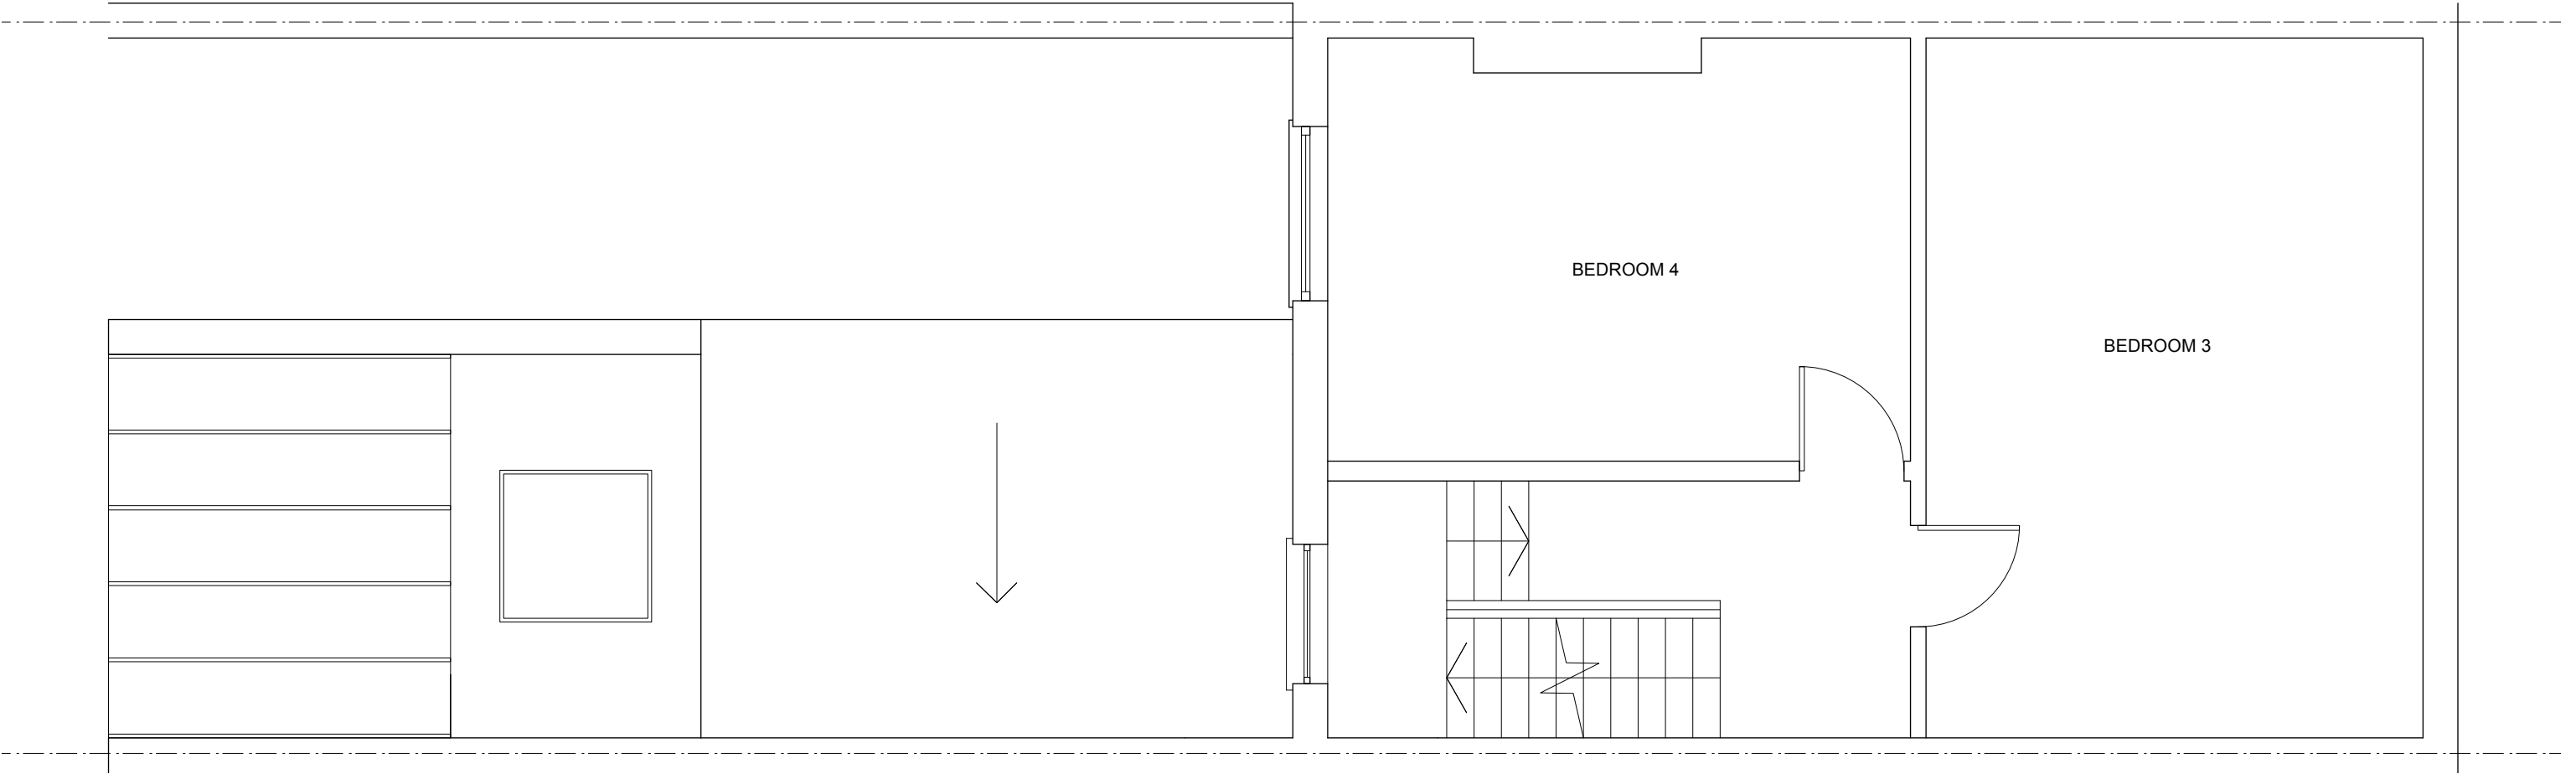

1
04

EXISTING SECOND FLOOR PLAN

Scale 1:50

 