
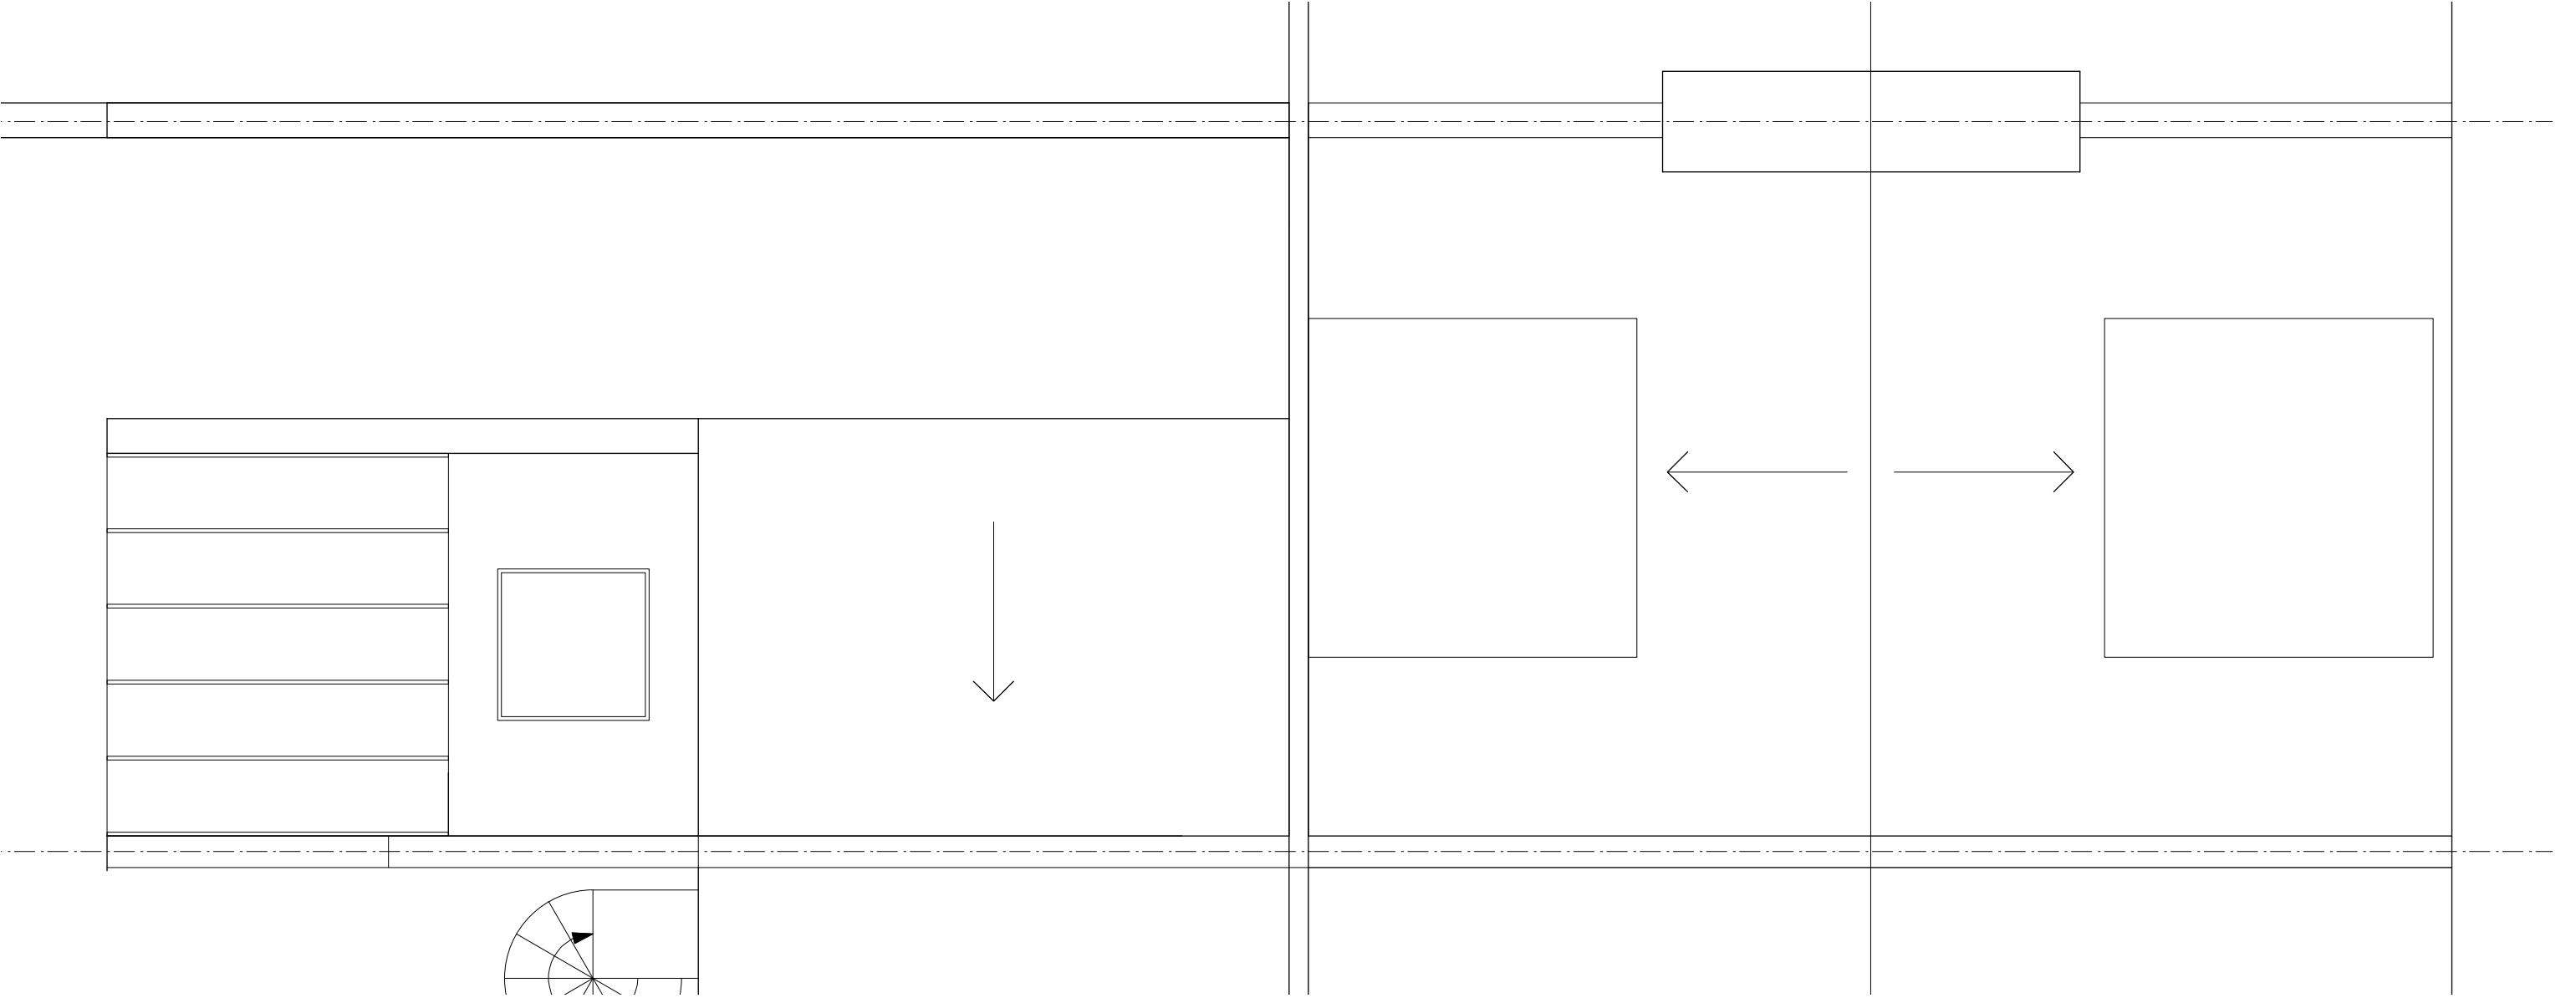


 

1
05 EXISTING ROOF PLAN
Scale 1:50