



PLANNING

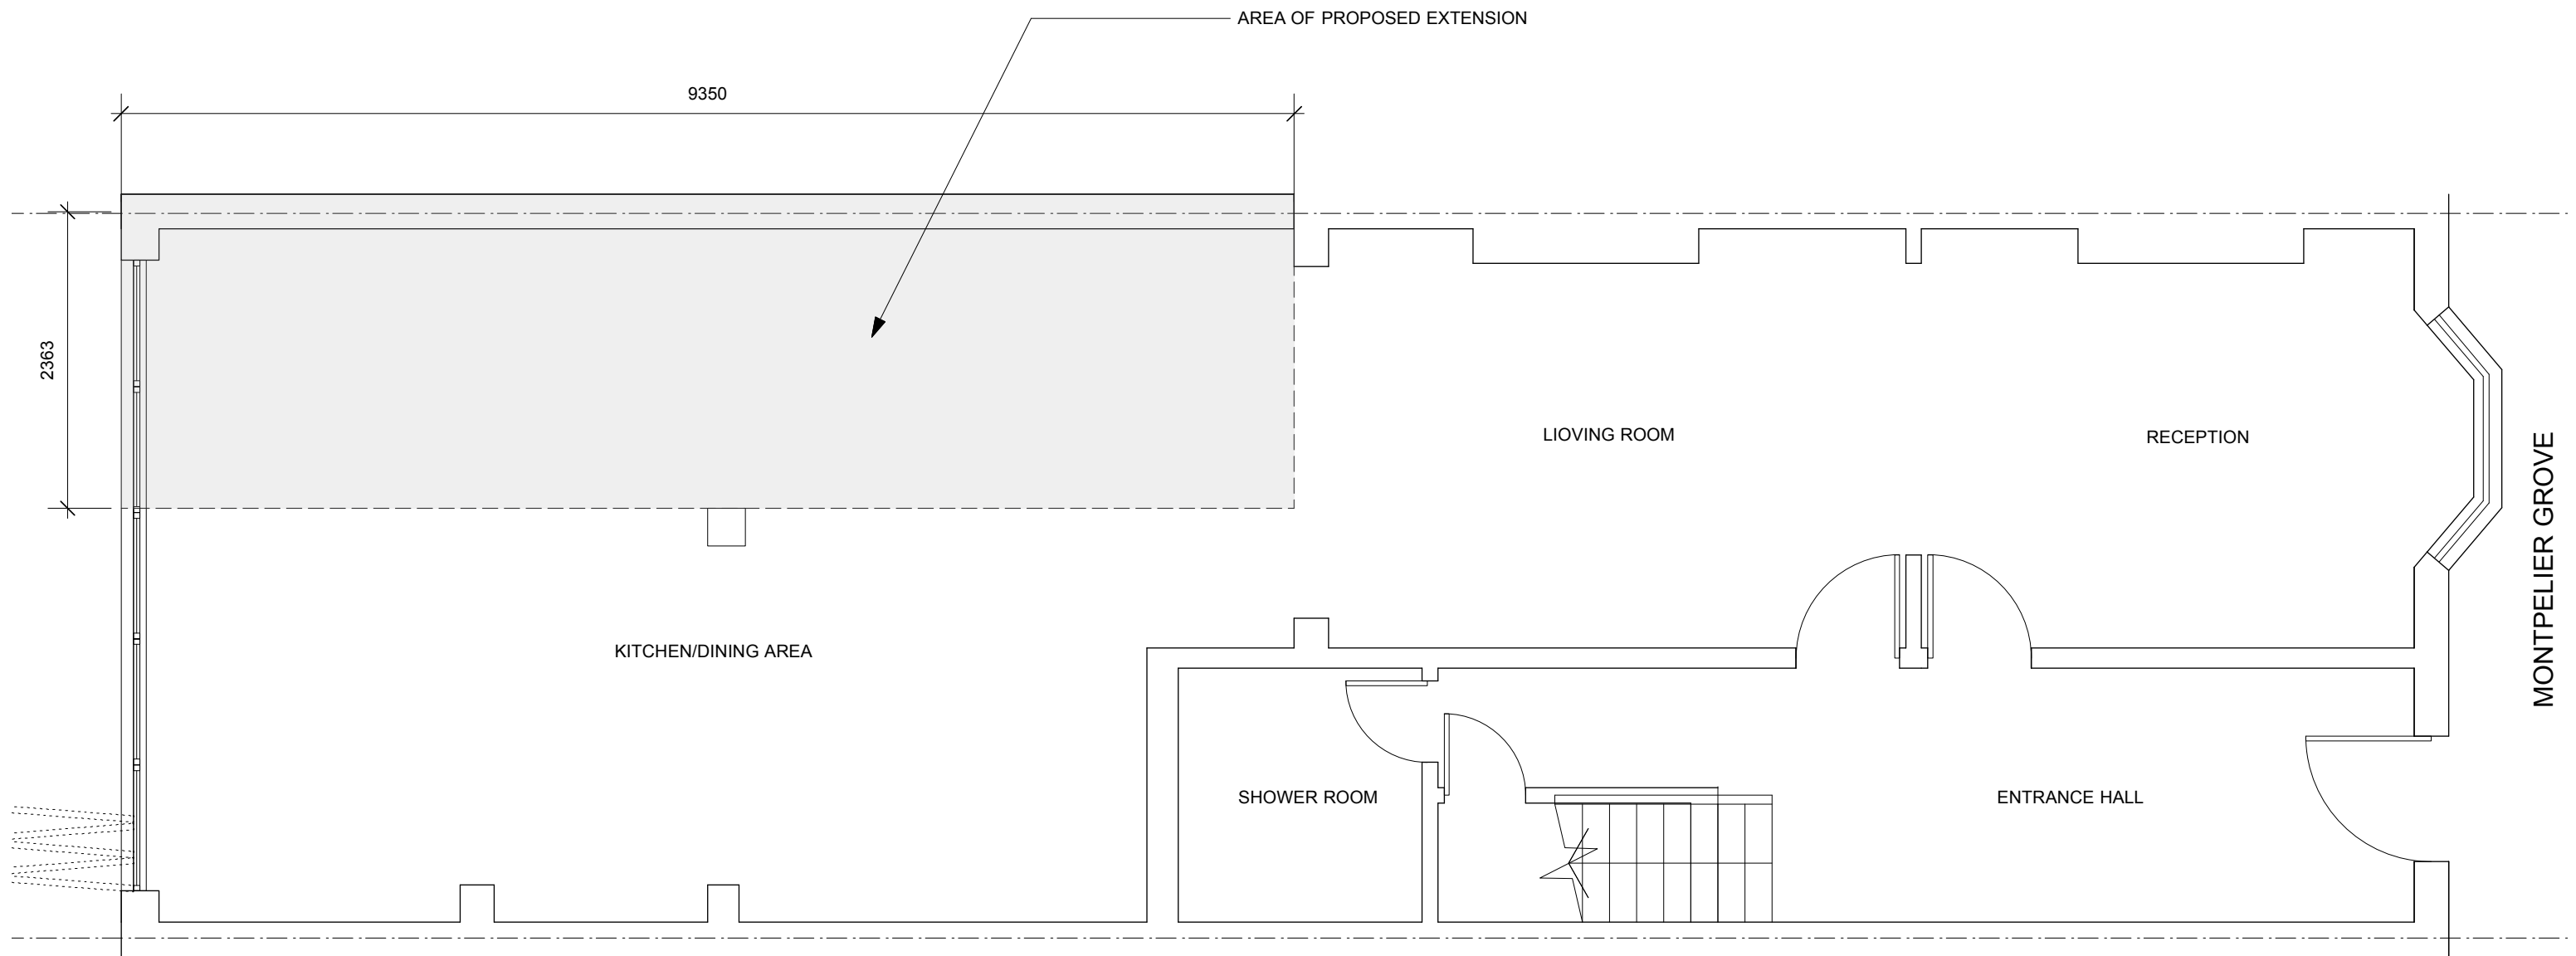

1 PROPOSED GROUND FLOOR PLAN
12 Scale 1:50

 