



PLANNING

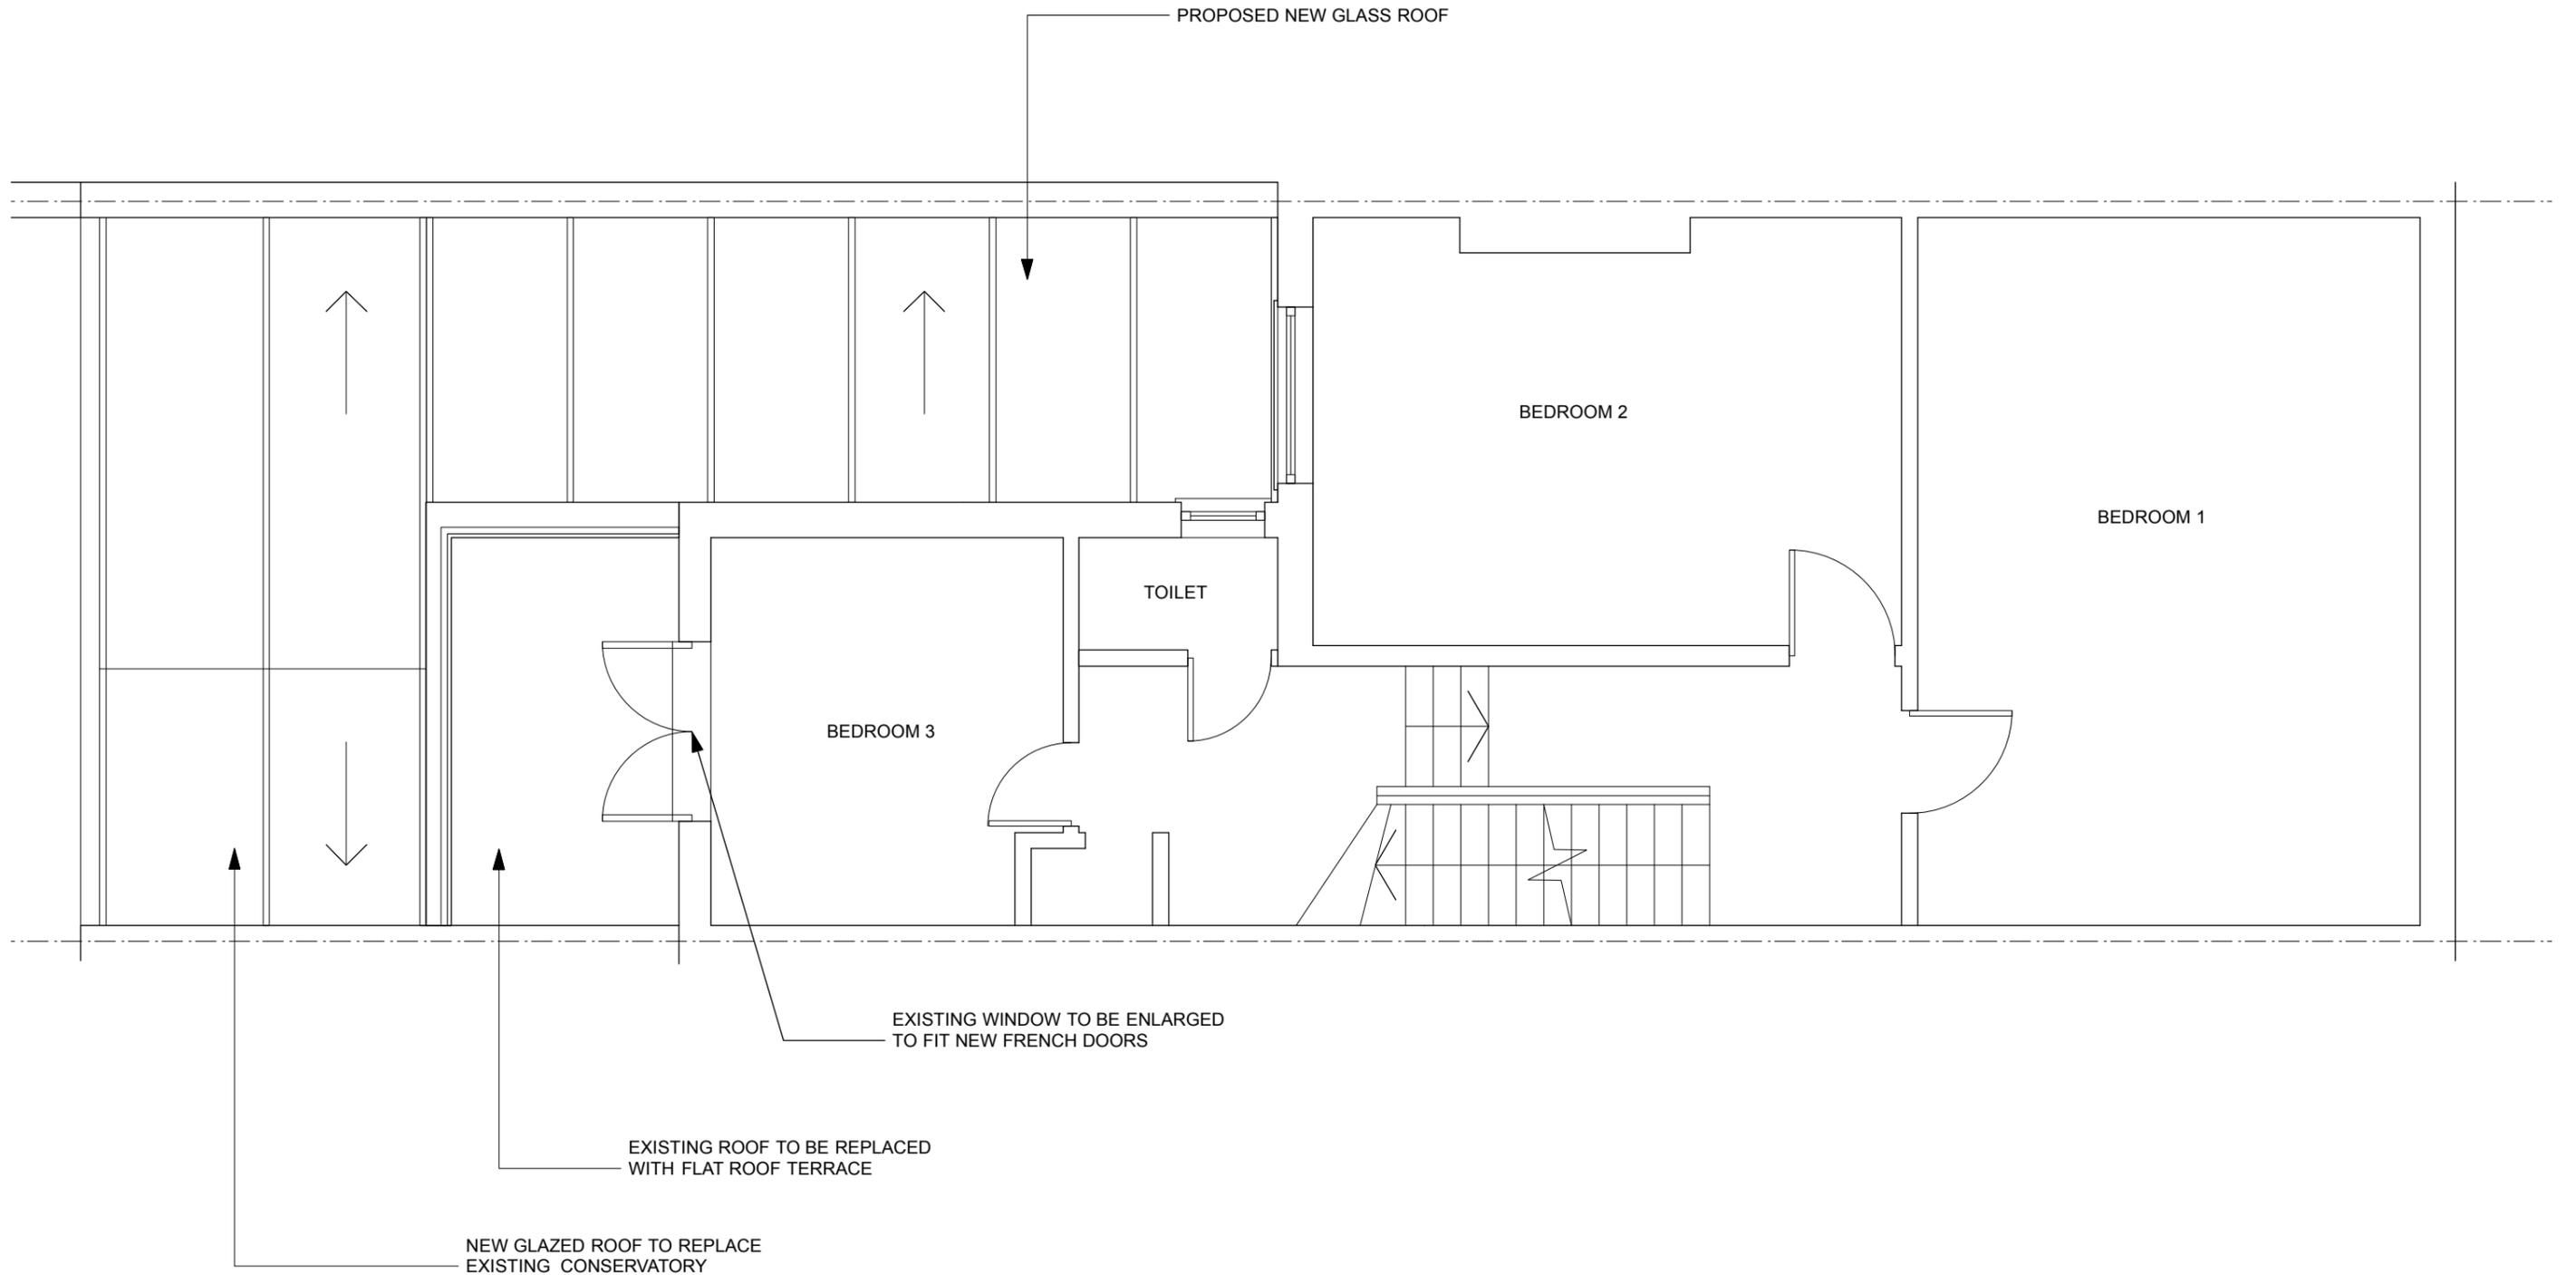

1 PROPOSED FIRST FLOOR PLAN
13 Scale 1:50

 