
PLANNING



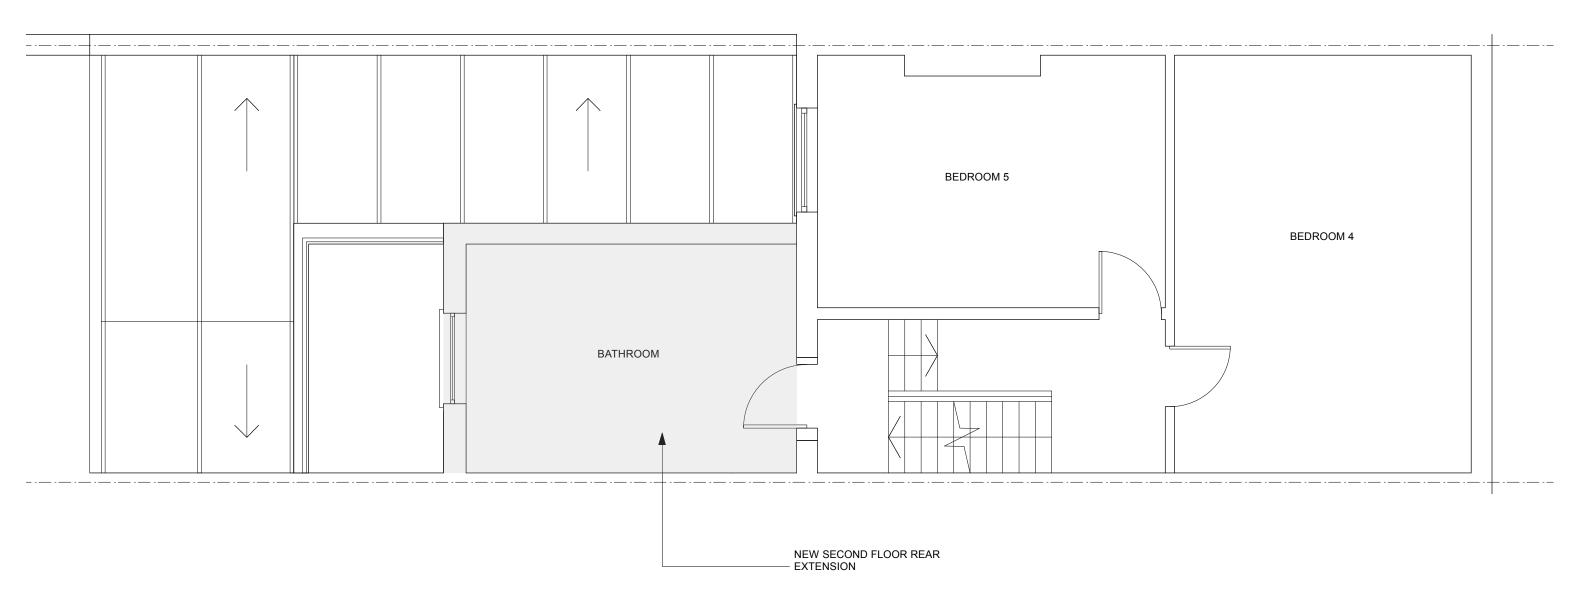

PROPOSED SECOND FLOOR PLAN

Scale 1:50

PROPOSED SECOND FLOOR **STUDIO VIMINI** DATE: 12/02/16 1602-14 **PLANNING PLAN** SCALE: 1:50@A3 **Architectural Services** NAOMI SEASAY 22 MONTPELIER GROVE, NW5 2XD