



2 Navigation Plan
1:100 @ A1

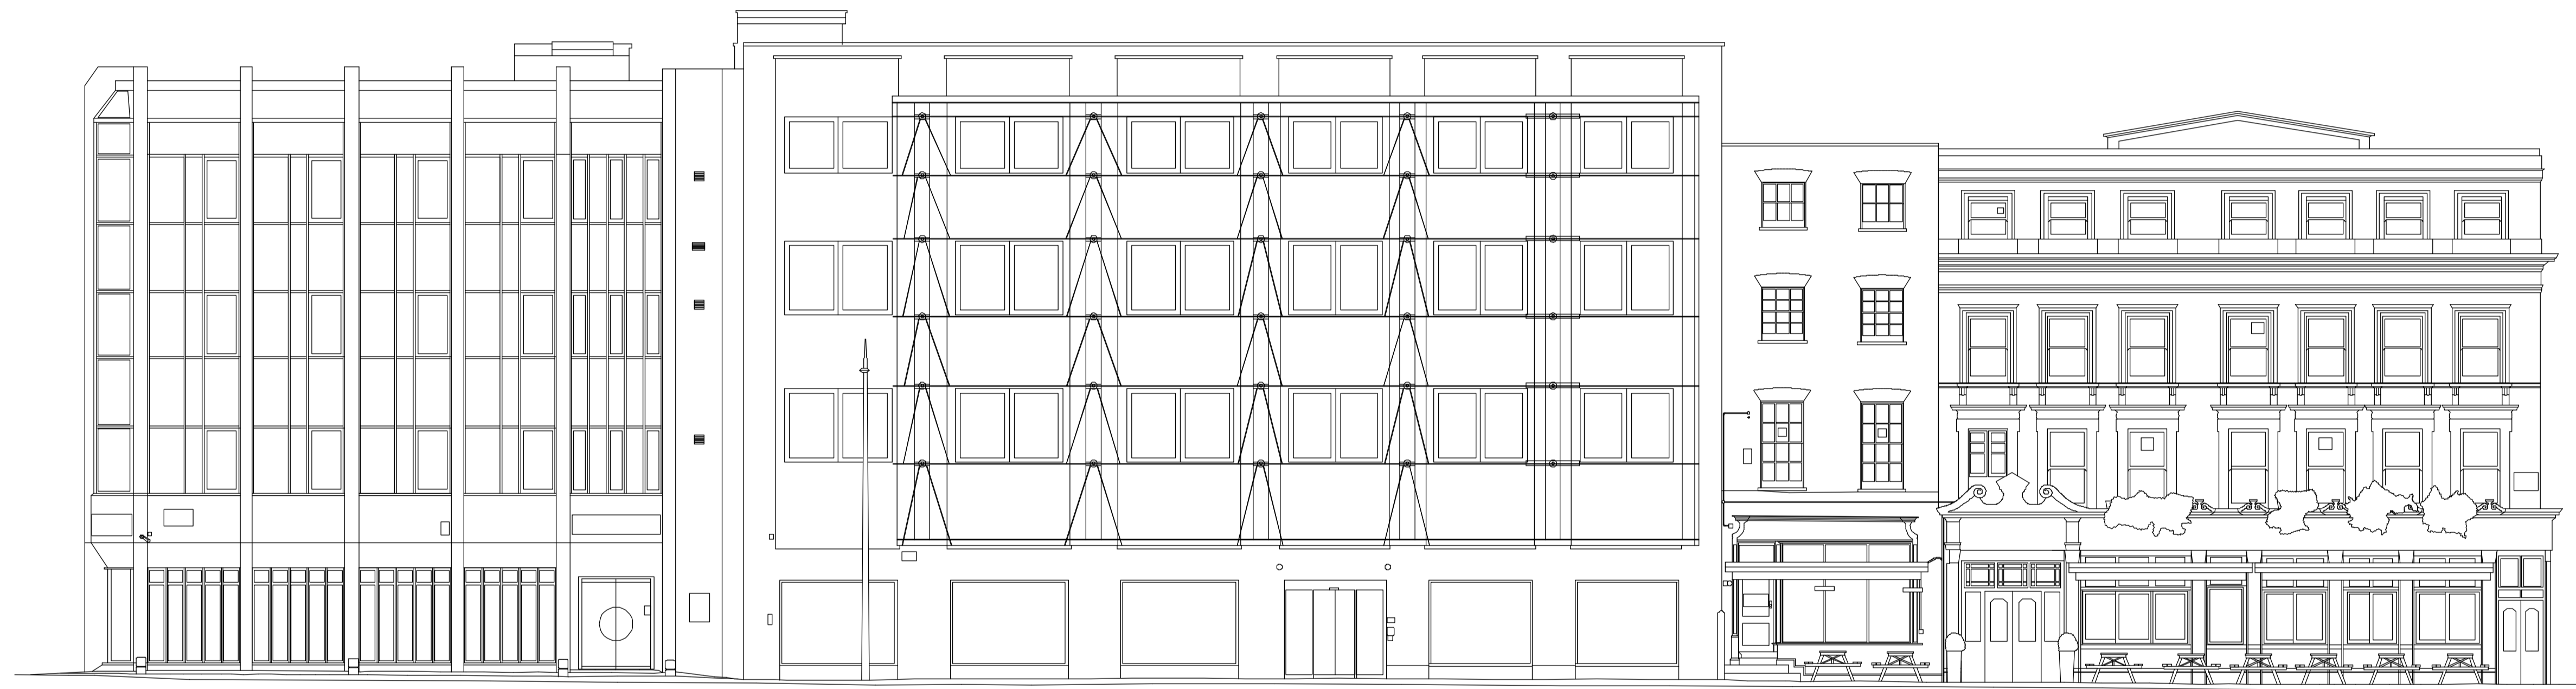

01 Existing South Elevation
1:100 @ A1

 

DRAWING NOTES:
 All dimensions to be checked on site prior to commencement of any works, and/or preparation of any shop drawings.
 Sizes of and dimensions to any structural elements are indicative only. See structural engineers drawings for actual sizes/dimensions.
 Sizes of and dimensions to any service elements are indicative only. See service engineers drawings for actual sizes and dimensions.
 This drawing to be read in conjunction with all other Architect's drawings, specifications and other Consultants' information.
 All proprietary systems shown on this drawing are to be installed strictly in accordance with the Manufacturers/Suppliers recommended details.
 Any discrepancies between information shown on this drawing and any other contract information or manufacturers/suppliers recommendations is to be brought to the attention of the Architect.
 DO NOT SCALE FROM THIS DRAWING.

DRAWING NOTES:

REVISION	A	Planning Amendments	23.02.16	DATE
----------	---	---------------------	----------	------

DRAWING		Existing South Elevation	
SCALE	1:100 @ A1 (1:200 @ A3)	DRAWING FILE REF	
DATE	Dec 2015	DRAWN BY	JD
DWG No.	881_EE-01	REVISION	A
DRAWING STATUS	PLANNING		

Buckley Gray Yeoman	
Studio 4.04 The Tea Building 56 Shoreditch High Street London E1 6JJ T: 020 7033 9913 F: 020 7033 9914	
CLIENT	NFU Mutual
PROJECT	4-8 Maple Street