


Notes:  
 1) All dimensions to be checked on site.  
 2) Do not scale from this drawing.

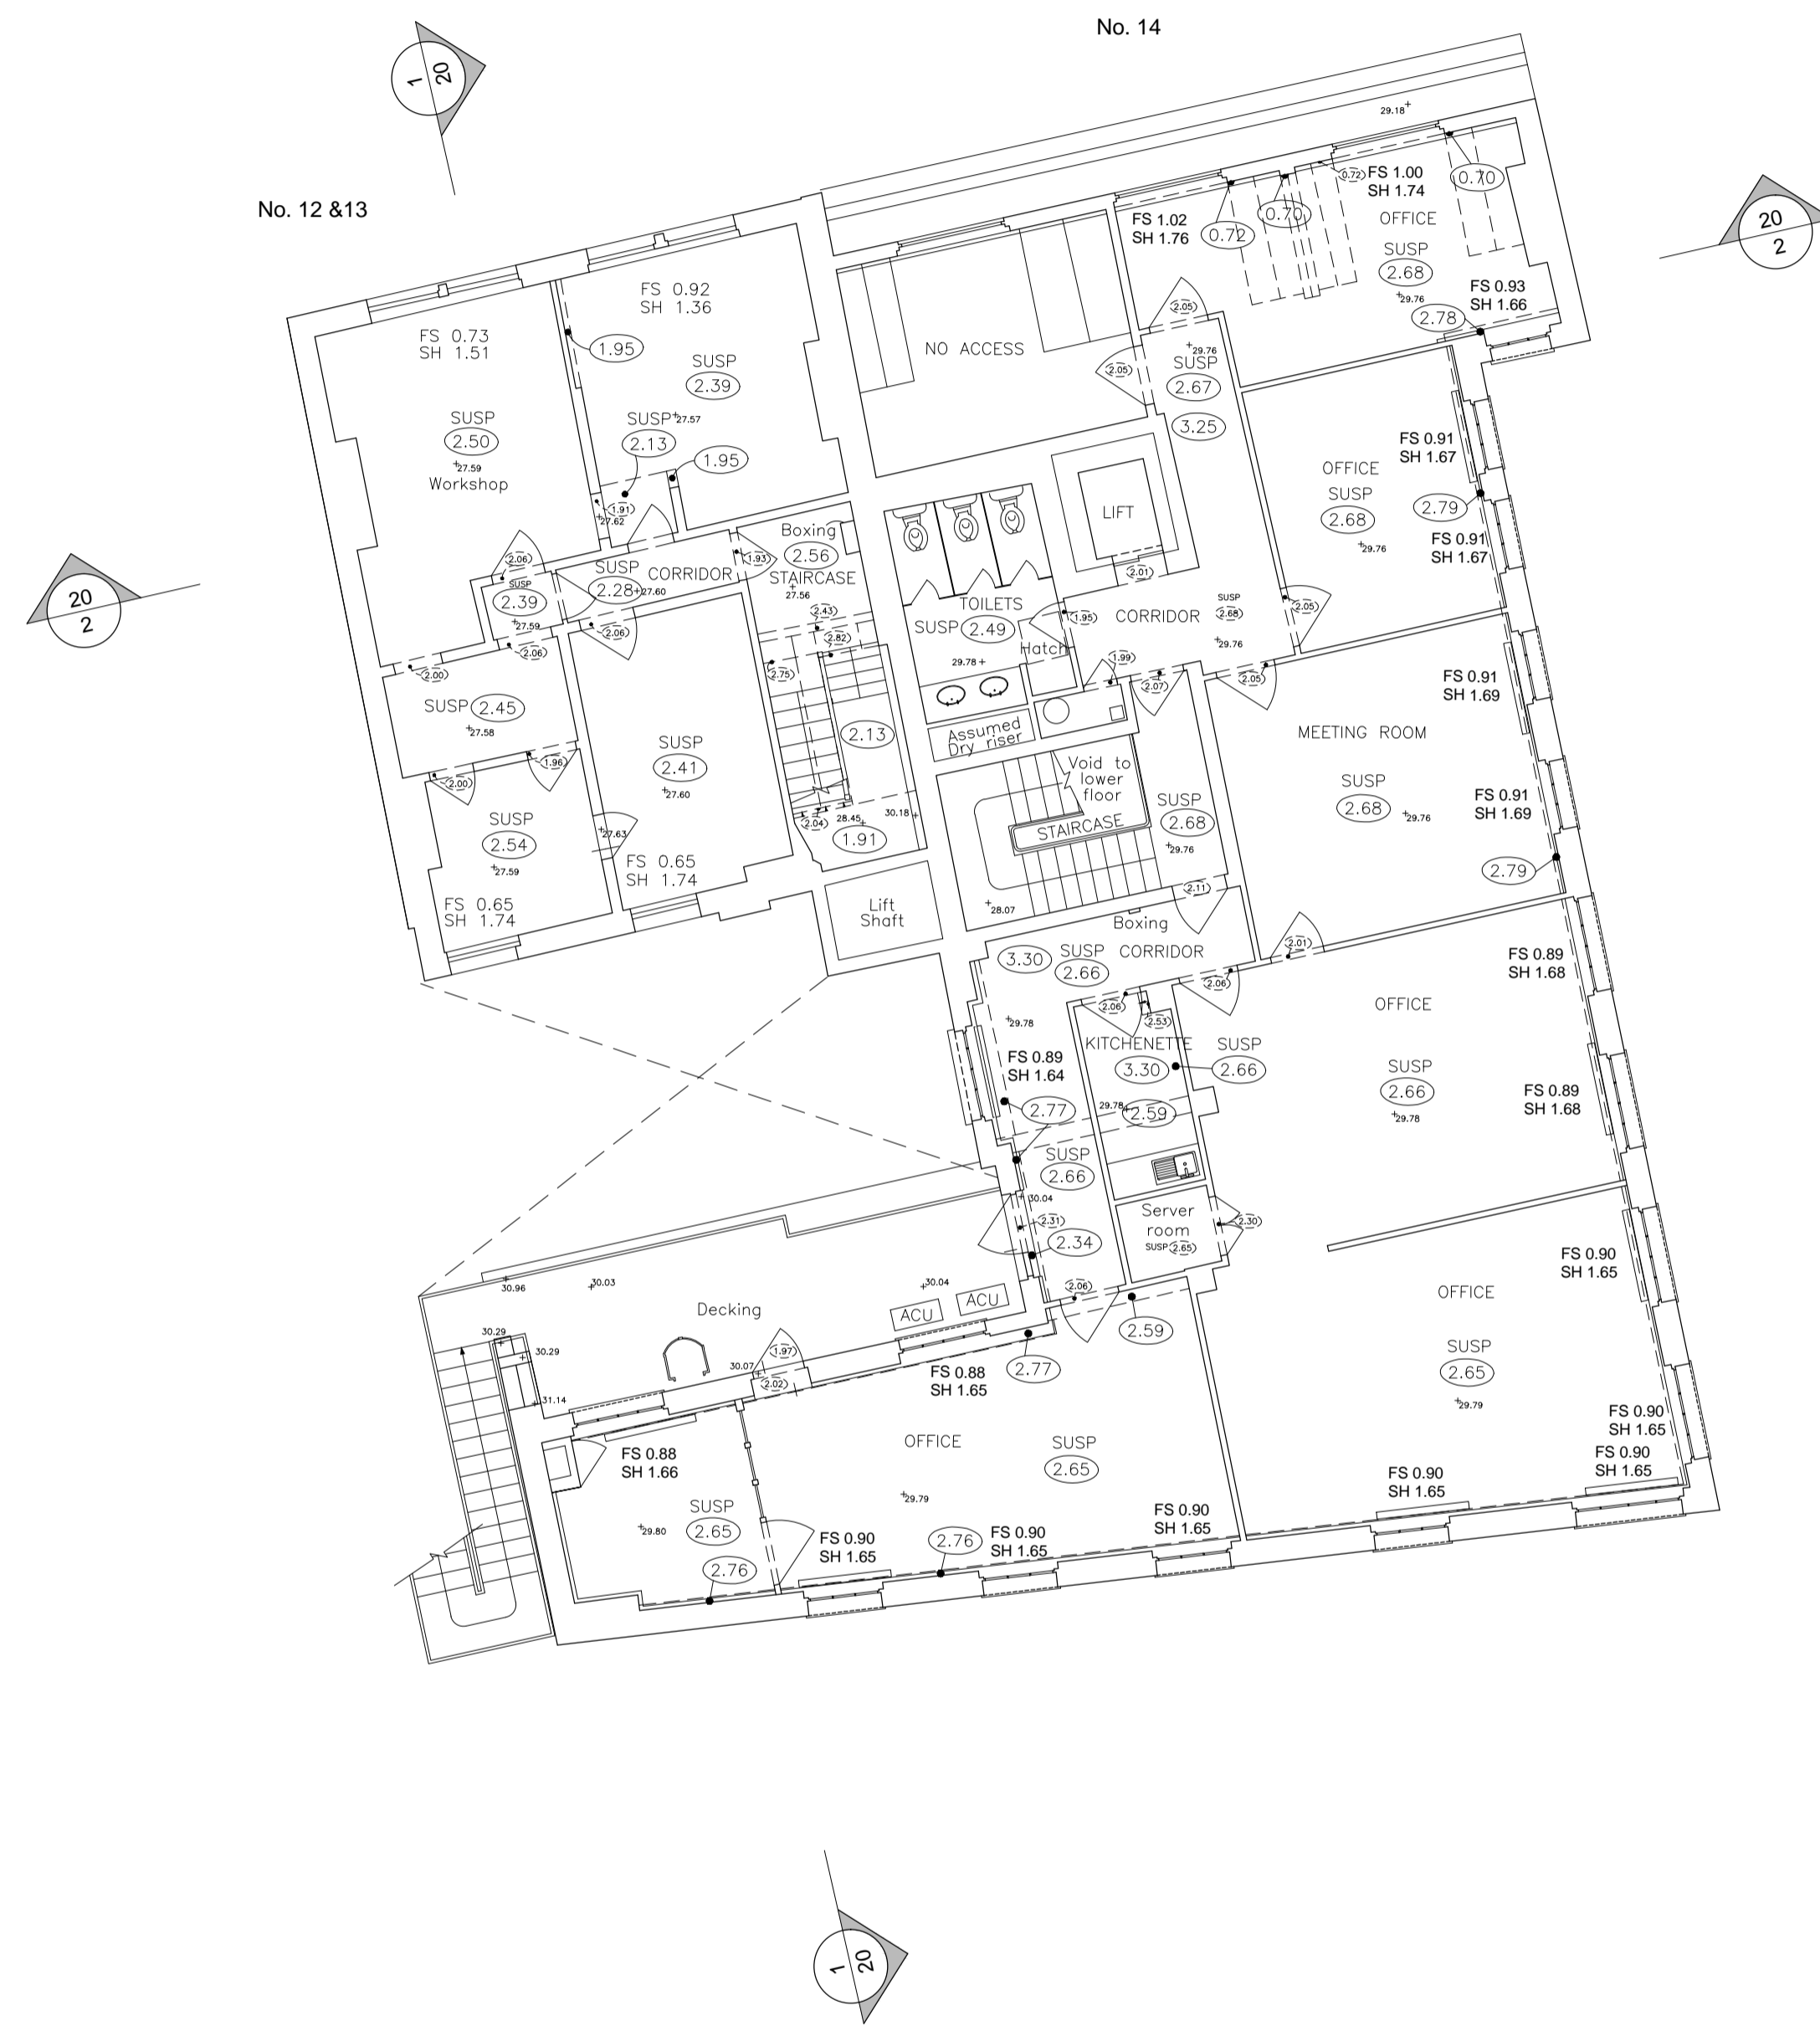

P0	Planning	29.01.16
Rev	Issue	Date

**Frost**  
Architects

PROJECT  
 12 - 14 Greville  
 Street  
 EC1N 8SB

**DRAWING**  
 Existing Third Floor  
 Plan

Status **PLANNING**

SCALE **1:100** SIZE **A1**  
 DRAWN BY **EQH**

PROJECT NO. <b>15229</b>	DRAWING NO. <b>14</b>	REV. <b>P0</b>
-----------------------------	--------------------------	-------------------

Existing Third Floor Plan

