


Notes:
 1) All dimensions to be checked on site.
 2) Do not scale from this drawing.

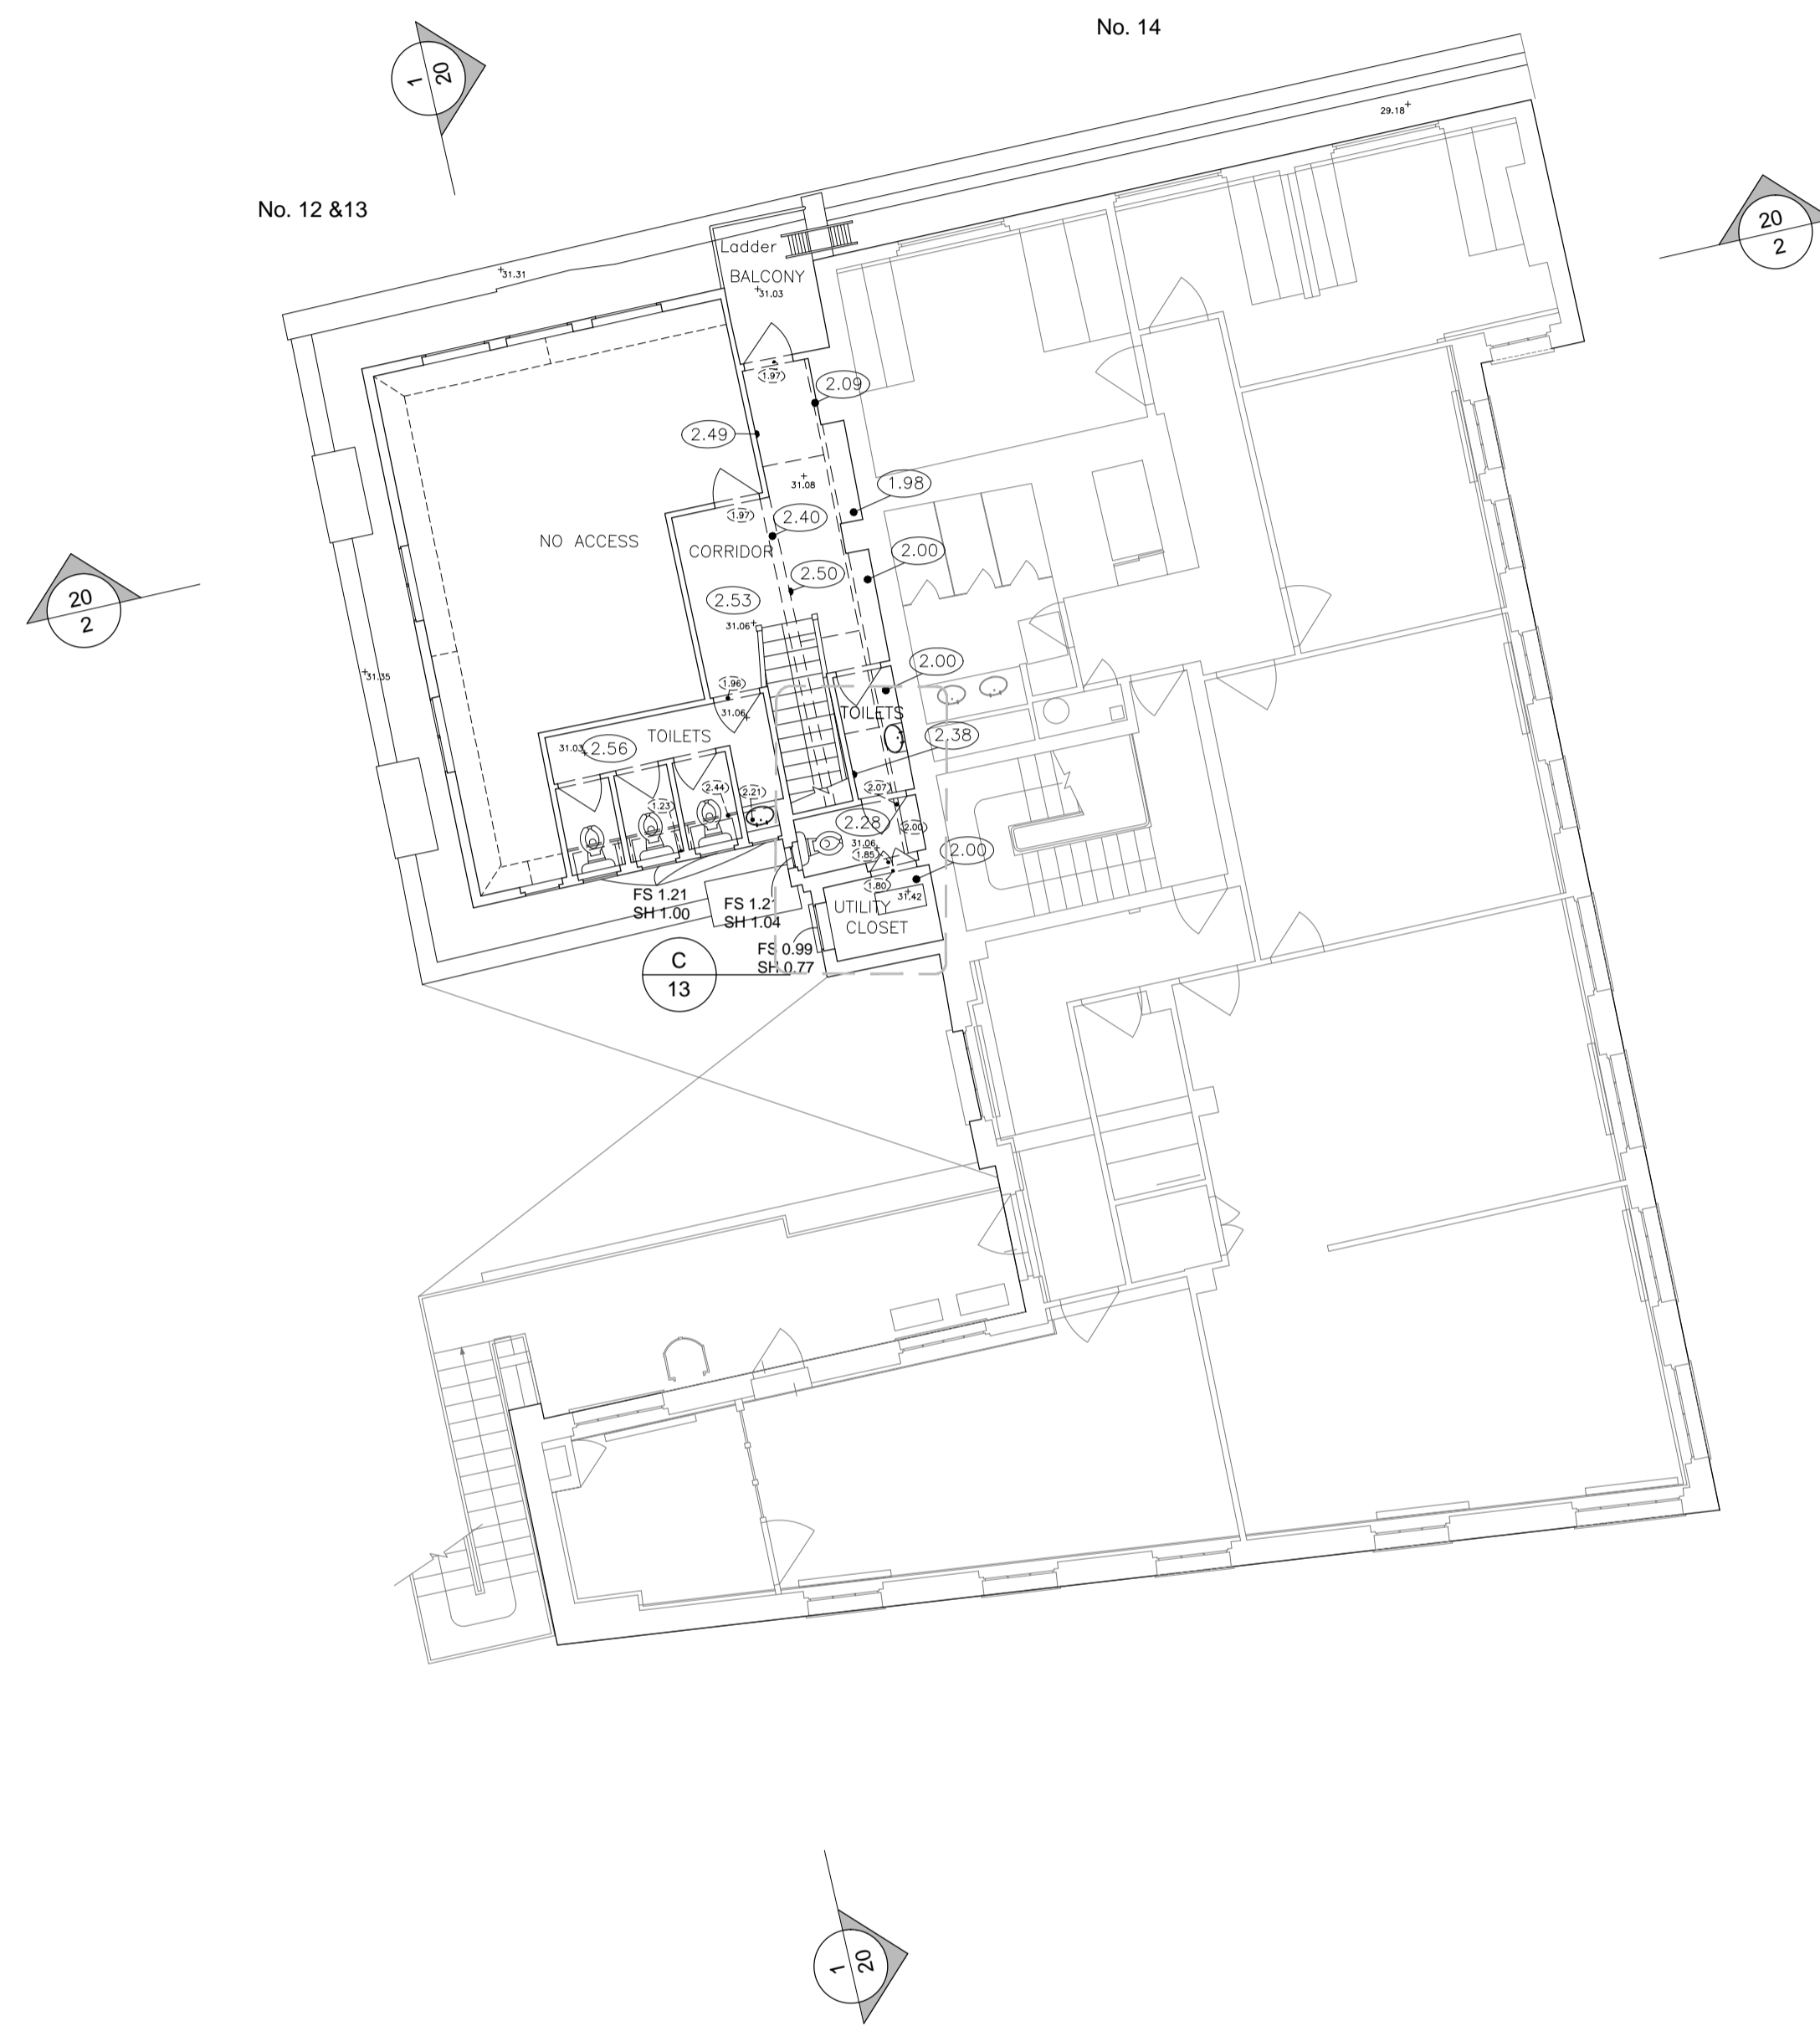

P0	Planning	29.01.16
Rev	Issue	Date

Frost Architects

PROJECT
 12 - 14 Greville
 Street
 EC1N 8SB

DRAWING
 Existing Fourth Floor
 Plan

Status **PLANNING**

SCALE **1:100** SIZE **A1**
 DRAWN BY **EQH**

PROJECT NO.	DRAWING NO.	REV.
15229	15	P0

Existing Fourth Floor Plan

