


Notes:
 1) All dimensions to be checked on site.
 2) Do not scale from this drawing.

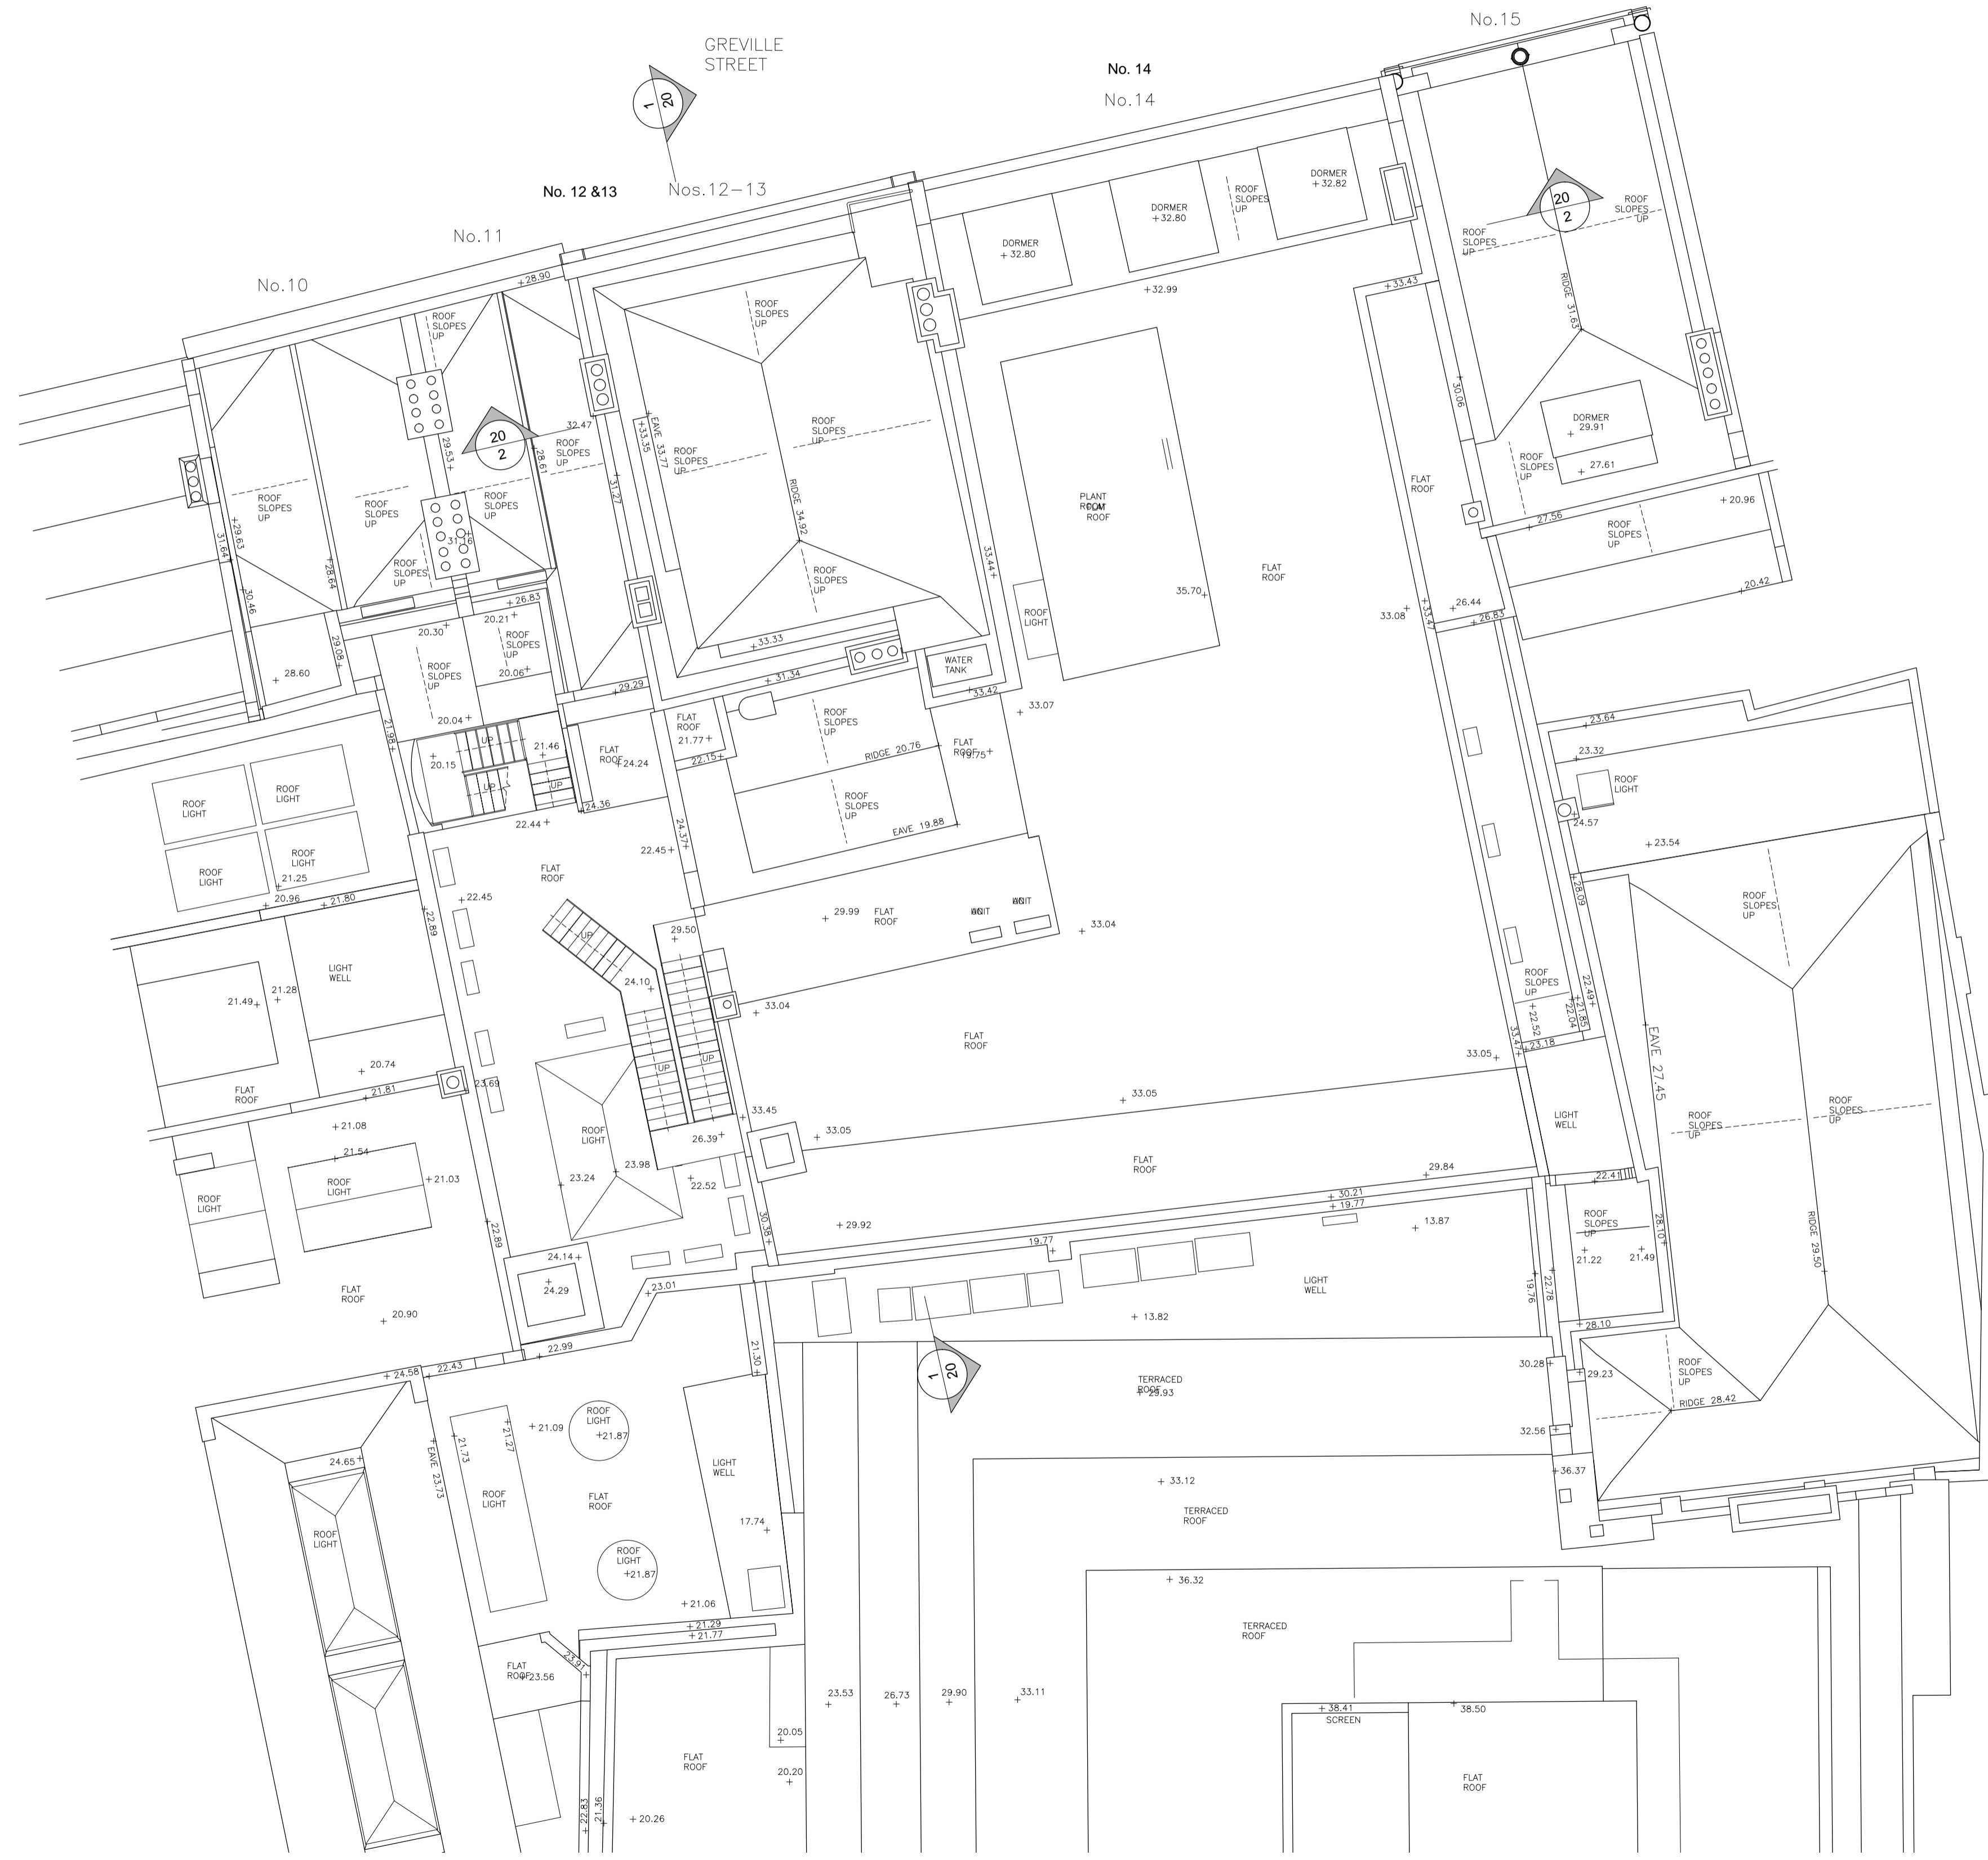

Existing Roof Plan

P0	Planning	29.01.16
Rev	Issue	Date



PROJECT
 12 - 14 Greville
 Street
 EC1N 8SB

DRAWING
 Existing Roof Plan

Status **PLANNING**

SCALE **1:100** SIZE **A1**
 DRAWN BY **EQH**

PROJECT NO. 15229	DRAWING NO. 16	REV. P0
-----------------------------	--------------------------	-------------------

