


ASSUME MASS CONCRETE
UNDERPINNING IS REQUIRED
TO ALL PARTY WALLS

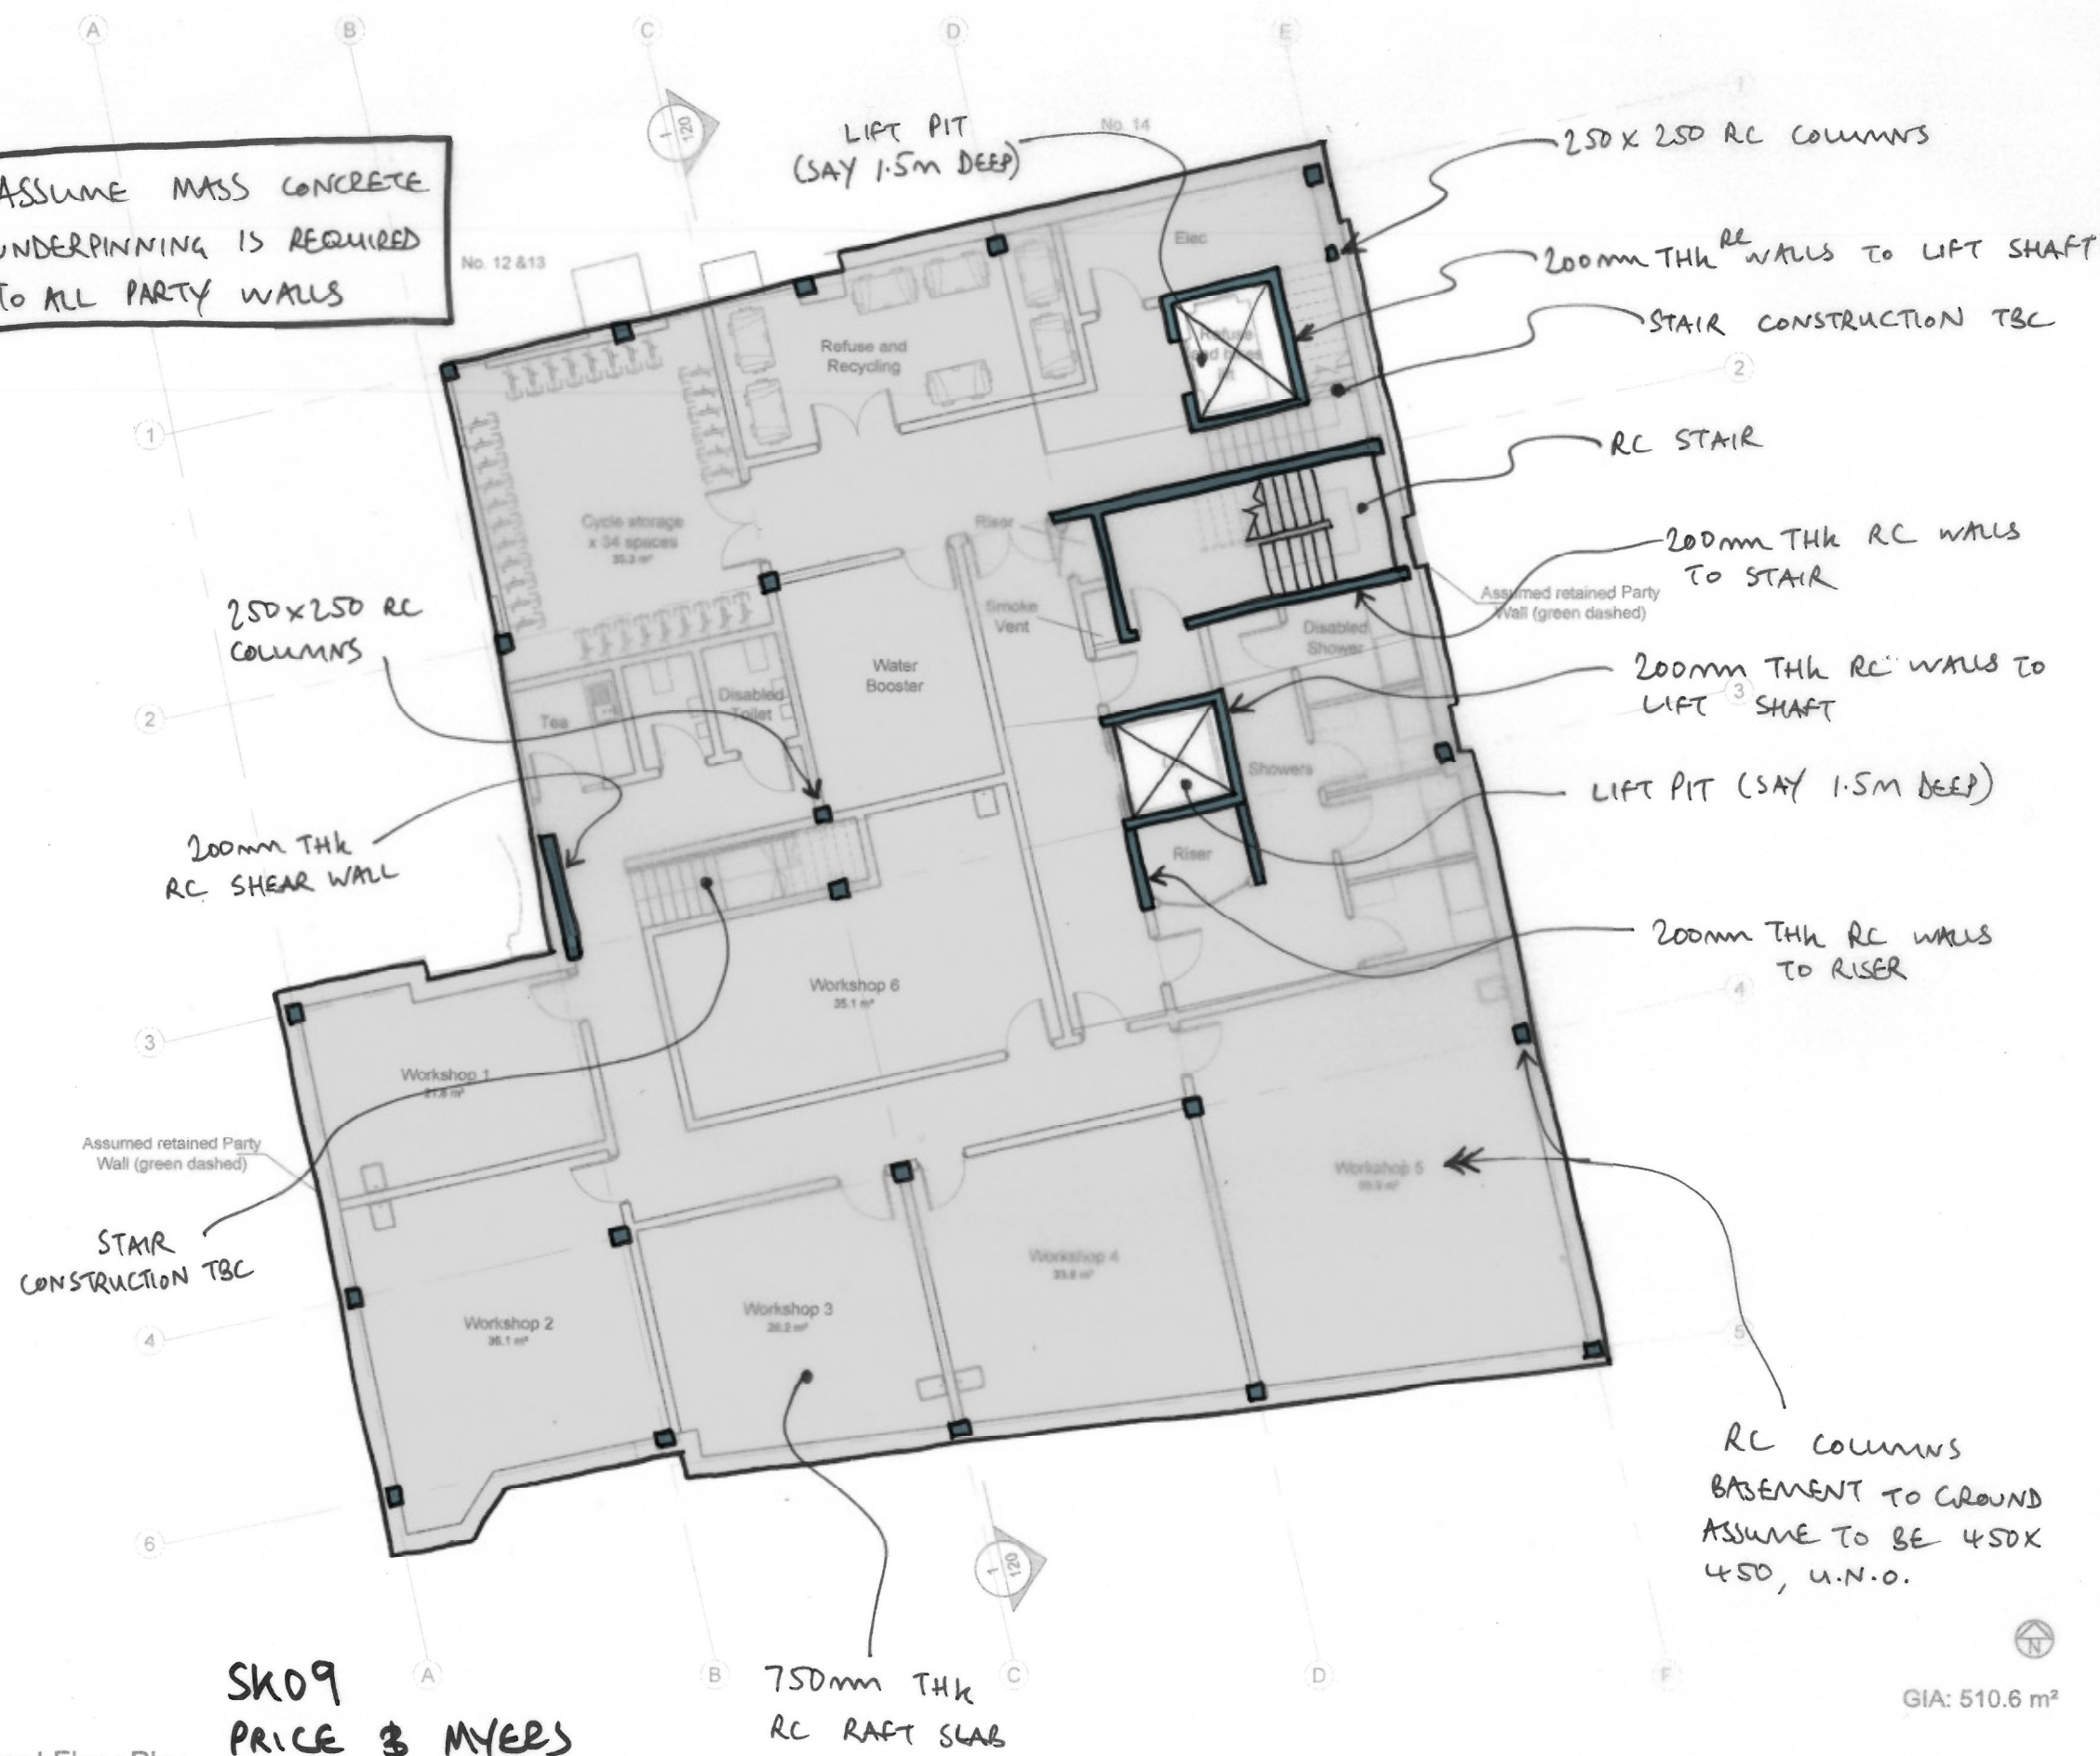

Notes:
1) All dimensions to be checked on site
2) Do not scale from this drawing.

Section
Drawing reference

PRELIMINARY

D3	General amendment	09.11.15
D2	General update	08.10.15
D1	General amendment	23.09.15
D0	For comment	19.08.15
Rev	Issue	Date

Frost Architects

PROJECT
12 - 14 Greville
Street
EC1N 8SB

DRAWING
Proposed Basement
Floor Plan
OPTION 3

Status	DESIGN
SCALE	1:100
SIZE	A2
DRAWN BY	EQH
PROJECT NO.	15229
DRAWING NO.	SK3.110
REV.	D3

Proposed Basement Floor Plan
SCALE 1:100
NTS

SK09
PRICE 3 MYERS
PRELIMINARY STRUCTURAL INFORMATION
11/12/2015 REV A

GIA: 510.6 m²

1:100 1 2 5m