





01/1530-EX-100
GROUND FLOOR PLAN
EXISTING

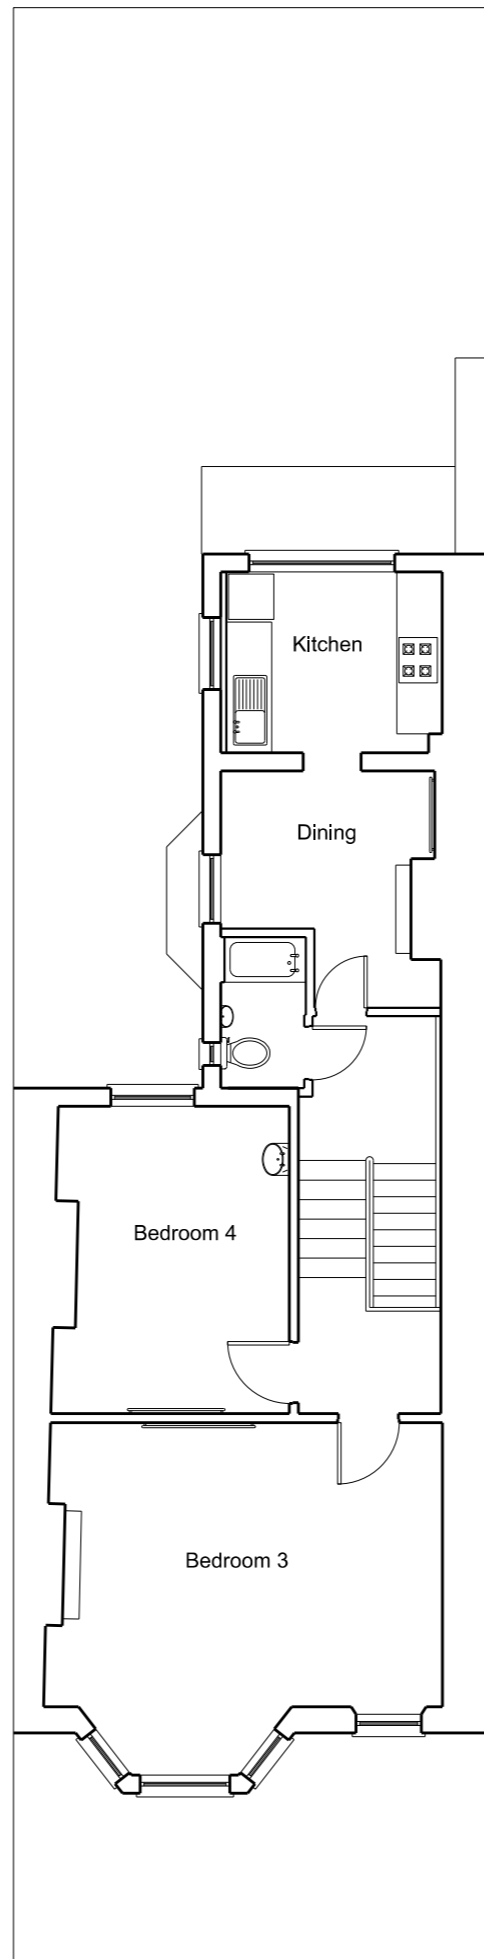

02/1530-EX-100
FIRST FLOOR PLAN
EXISTING

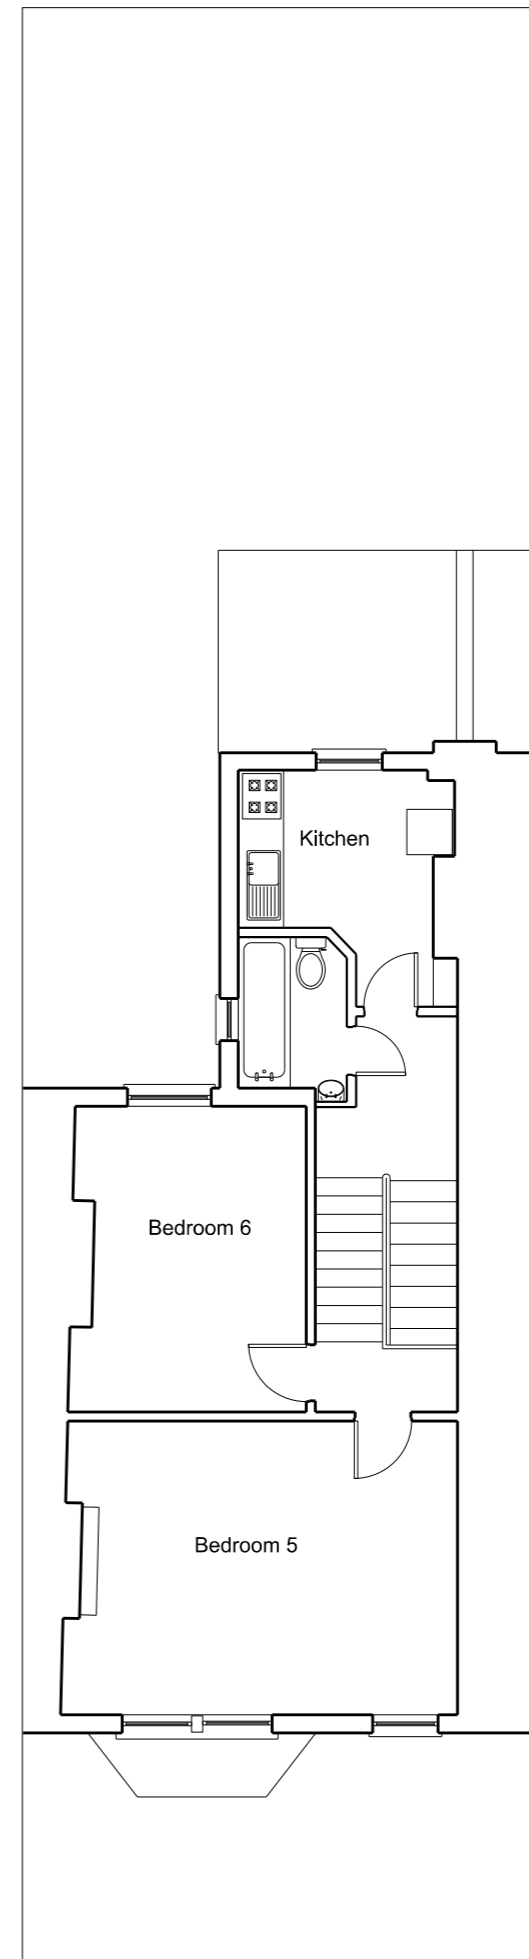

03/1530-EX-100
SECOND FLOOR PLAN
EXISTING

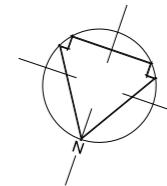 

NOTES

DO NOT SCALE
ALL DIMENSIONS TO BE CHECKED ON SITE

B	PLANNING	26.02.2016
A	PLANNING	21.02.2016
-	PRELIMINARY	19.02.2016

REVISION DATE

PROJECT TITLE
1530: 50 MESSINA AVENUE

ARCHITECT

ARTARCHITECTS

One Bedford Road London N2 9DB
+44 (0) 207 813 4098 +44 (0) 775 714 1704
www.artarchitects.co.uk info@artarchitects.co.uk

TITLE
EXISTING FLOOR PLANS

DATE **19.02.2016**

SCALE **1/50 @ A3**

DRAWN **T.K**

STATUS **PLANNING**

DRG No **1530_EX_100** REV. **B**