



Do not scale from this drawing  
All dimensions to be checked on site

Notes:

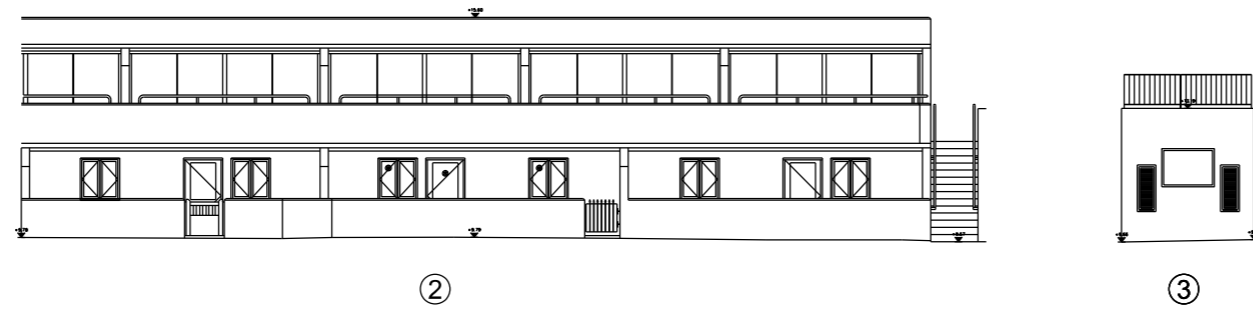

ELEVATIONS 2 & 3  
PART SOUTH EAST ELEVATION OF 28-36 (CONS) OAKSHOTT COURT

Existing Elevation

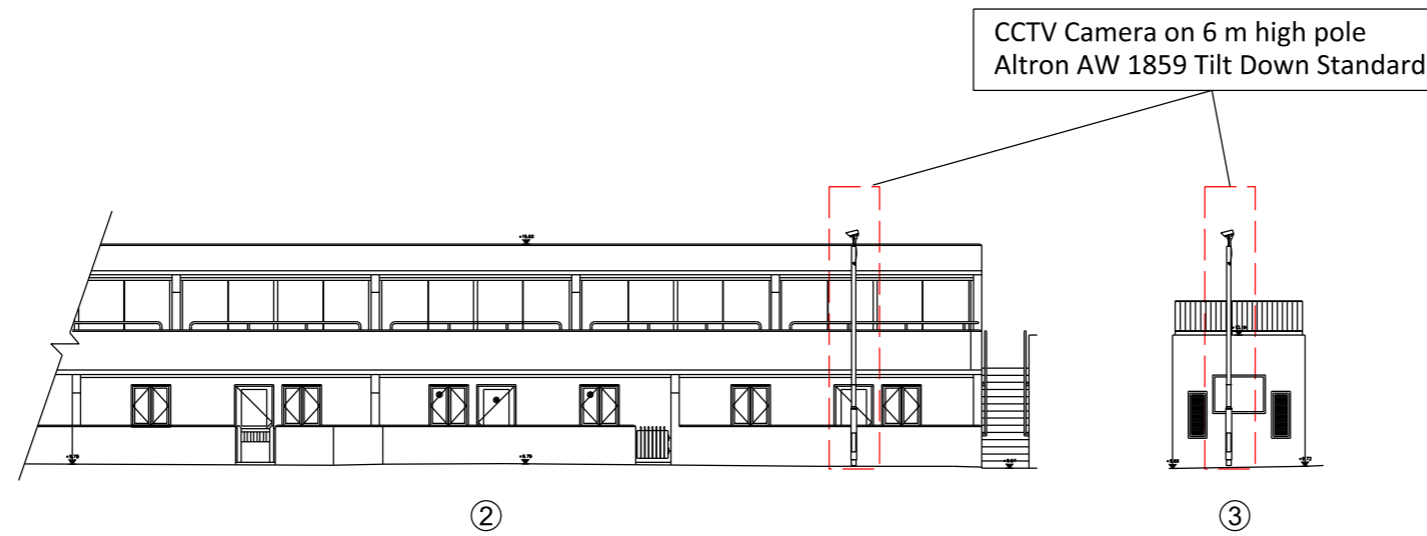

ELEVATIONS 2 & 3  
PART SOUTH EAST ELEVATION OF 28-36 (CONS) OAKSHOTT COURT

Proposed Elevation

10.000M



Existing and Proposed Elevations 2 & 3

1 : 200 @ A3

Amendments:  
#

Drawing type:

Client:  
L. B. CAMDEN

Project:  
Oakshott Court  
Kings Cross

Title:  
Existing & Proposed  
Elevations 2 & 3

Scale: 1:200 @ A3 Date: 16/02/2016

Drawn: DL Checked: SB

Drg.no: 6019-P(0)003 Rev: #

Heritage Surveys Ltd.

Heritage Surveys Limited  
Unit 11H, Carlton Road  
South Croydon  
Surrey  
CR2 0BS  
www.heritage-surveys.com