



VISUAL SCALE 1:100 @ A3

DO NOT SCALE.
ALL FIGURED DIMENSIONS TO BE CHECKED ON SITE PRIOR TO CONSTRUCTION.
ALL COPYRIGHT RESERVED

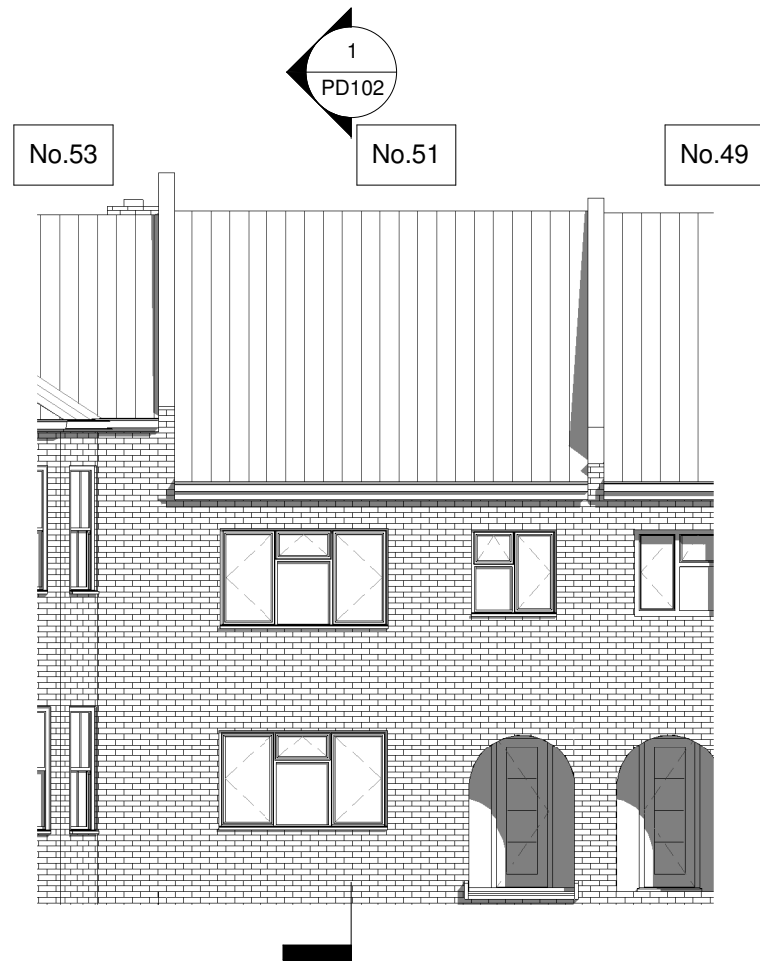

FRONT ELEVATION EXISTING 1:100

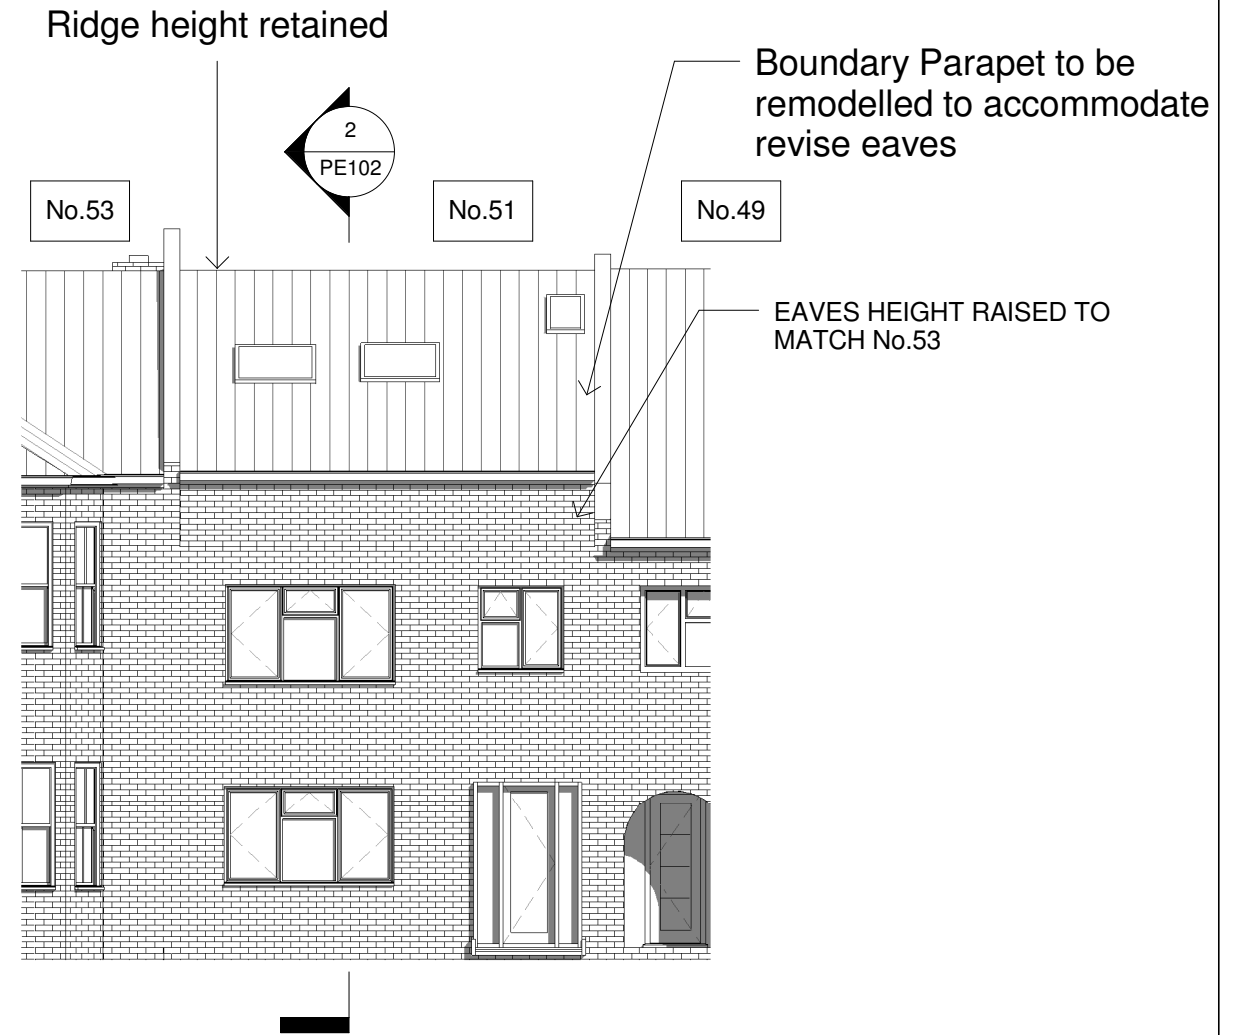

FRONT ELEVATION PROPOSED 1:100

No.	Description	Date

PLANNING

FAMILY GREEN
House Replanning 51 Agamemnon Road
London NW6 1EG

FRONT ELEVATIONS EXISTING AND PROPOSED		
Project number	1409.3	PE101
Date	FEB 2016	
Drawn by	DS	
Checked by	ODS	
Scale		1 : 100