


Ground Floor Plan

Notes:
 Do not scale from this drawing.
 All contractors must visit the site and be responsible for taking and checking Dimensions.
 All construction information should be taken from figured dimensions only.
 Any discrepancies between drawings, specifications and site conditions must be brought to the attention of the supervising officer.
 This drawing & the works depicted are the copyright of JTP.
 This drawing is for planning purposes only. It is not intended to be used for construction purposes, whilst all reasonable efforts are used to ensure drawings are accurate, JTP accept no responsibility or liability for any reliance placed on, or use made of, this plan by anyone for purposes other than those stated above.

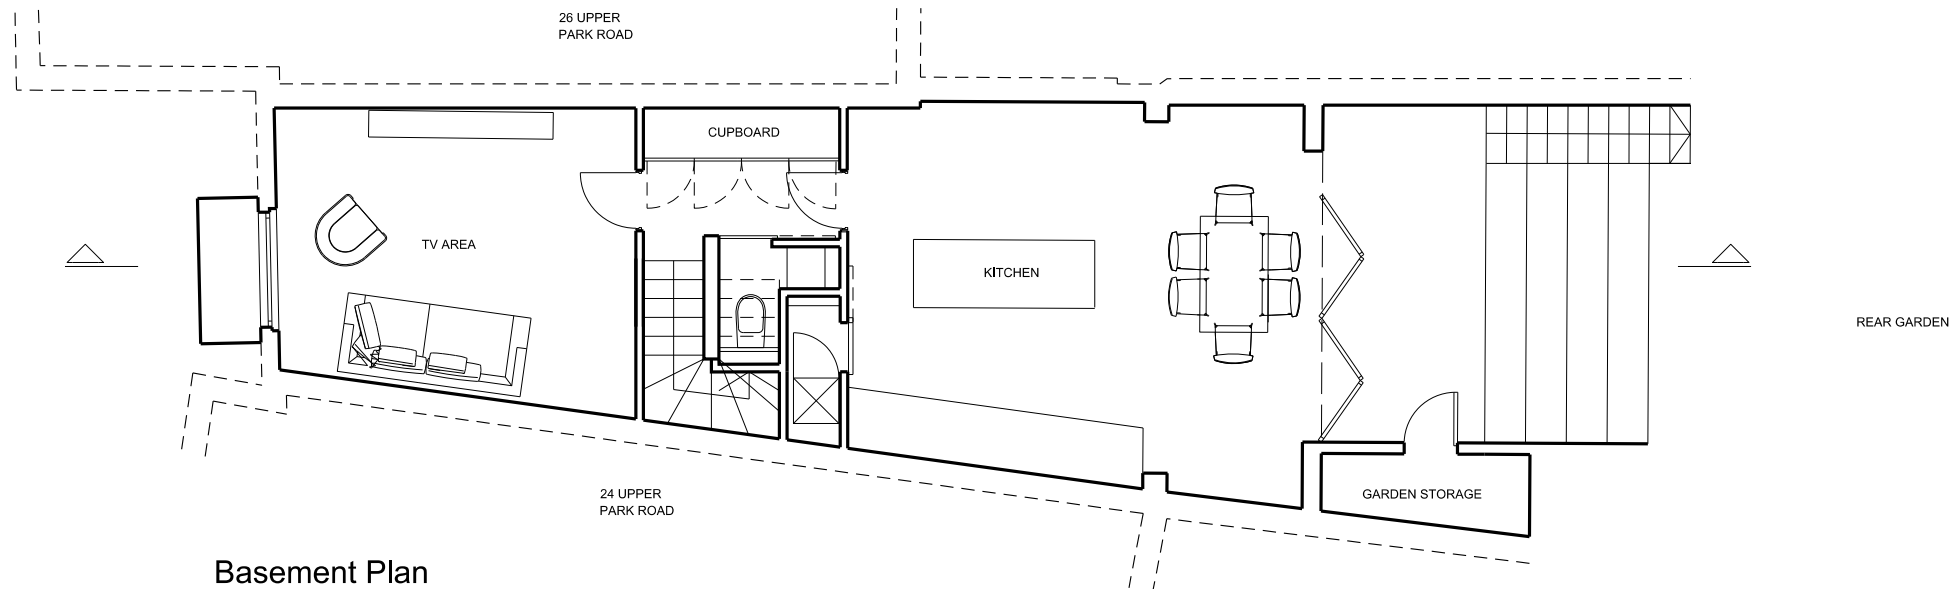

Basement Plan

P1	20/01/16	Planning Application Issue	PM	DC
Rev	Date	Description	Drawn	Chkd

Drawing Status
Planning Application
 Client
Anette & Tim Simpson



Project
26A Upper Park Road

Drawing Title
Existing Ground Floor & Basement Plans

Scale @ A3	1:100	Job Ref.	00468
Drawing No.	00468_02	Revision	P1

Scale Bar: 0 1 2 3m