


Ground Floor Plan

Notes:
 Do not scale from this drawing.
 All contractors must visit the site and be responsible for taking and checking Dimensions.
 All construction information should be taken from figured dimensions only.
 Any discrepancies between drawings, specifications and site conditions must be brought to the attention of the supervising officer.
 This drawing & the works depicted are the copyright of JTP.
 This drawing is for planning purposes only. It is not intended to be used for construction purposes, whilst all reasonable efforts are used to ensure drawings are accurate, JTP accept no responsibility or liability for any reliance placed on, or use made of, this plan by anyone for purposes other than those stated above.

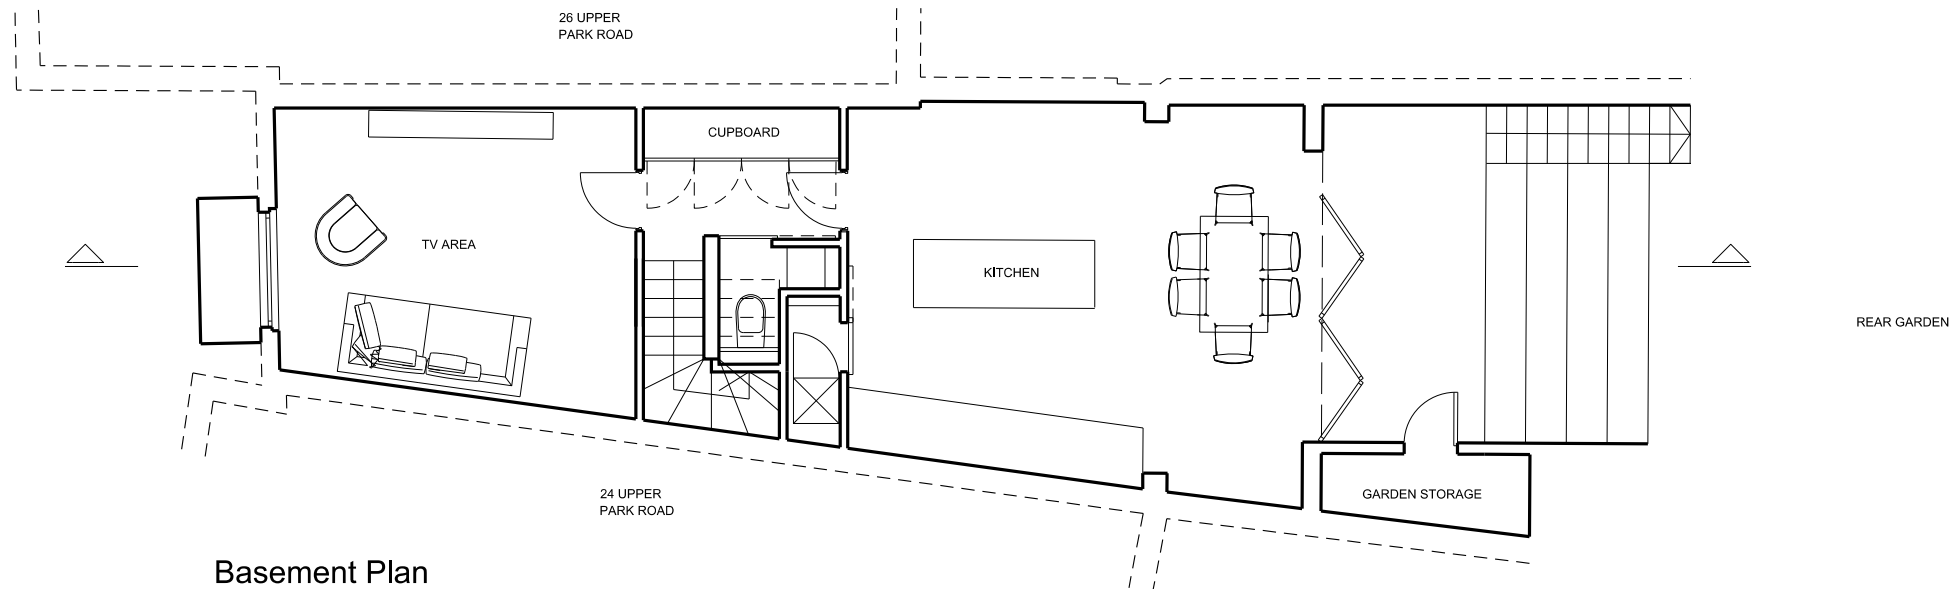

Basement Plan

P1	20/01/16	Planning Application Issue	PM	DC
Rev	Date	Description	Drawn	Chkd

Drawing Status

Planning Application

Client
 Anette & Tim Simpson



Project
 26A Upper Park Road

Drawing Title
 Proposed Ground Floor & Basement Plans

Scale @ A3 1:100 Job Ref. 00468
 Drawing No. 00468_10 Revision P1

