





NOTE
This drawing is copyright. Do not scale off dimensions. All dimensions are given in millimetres. Any discrepancies, errors or omissions prior to commencing on site.

Legend



Hatch indicates areas out of scope of refurbishment works

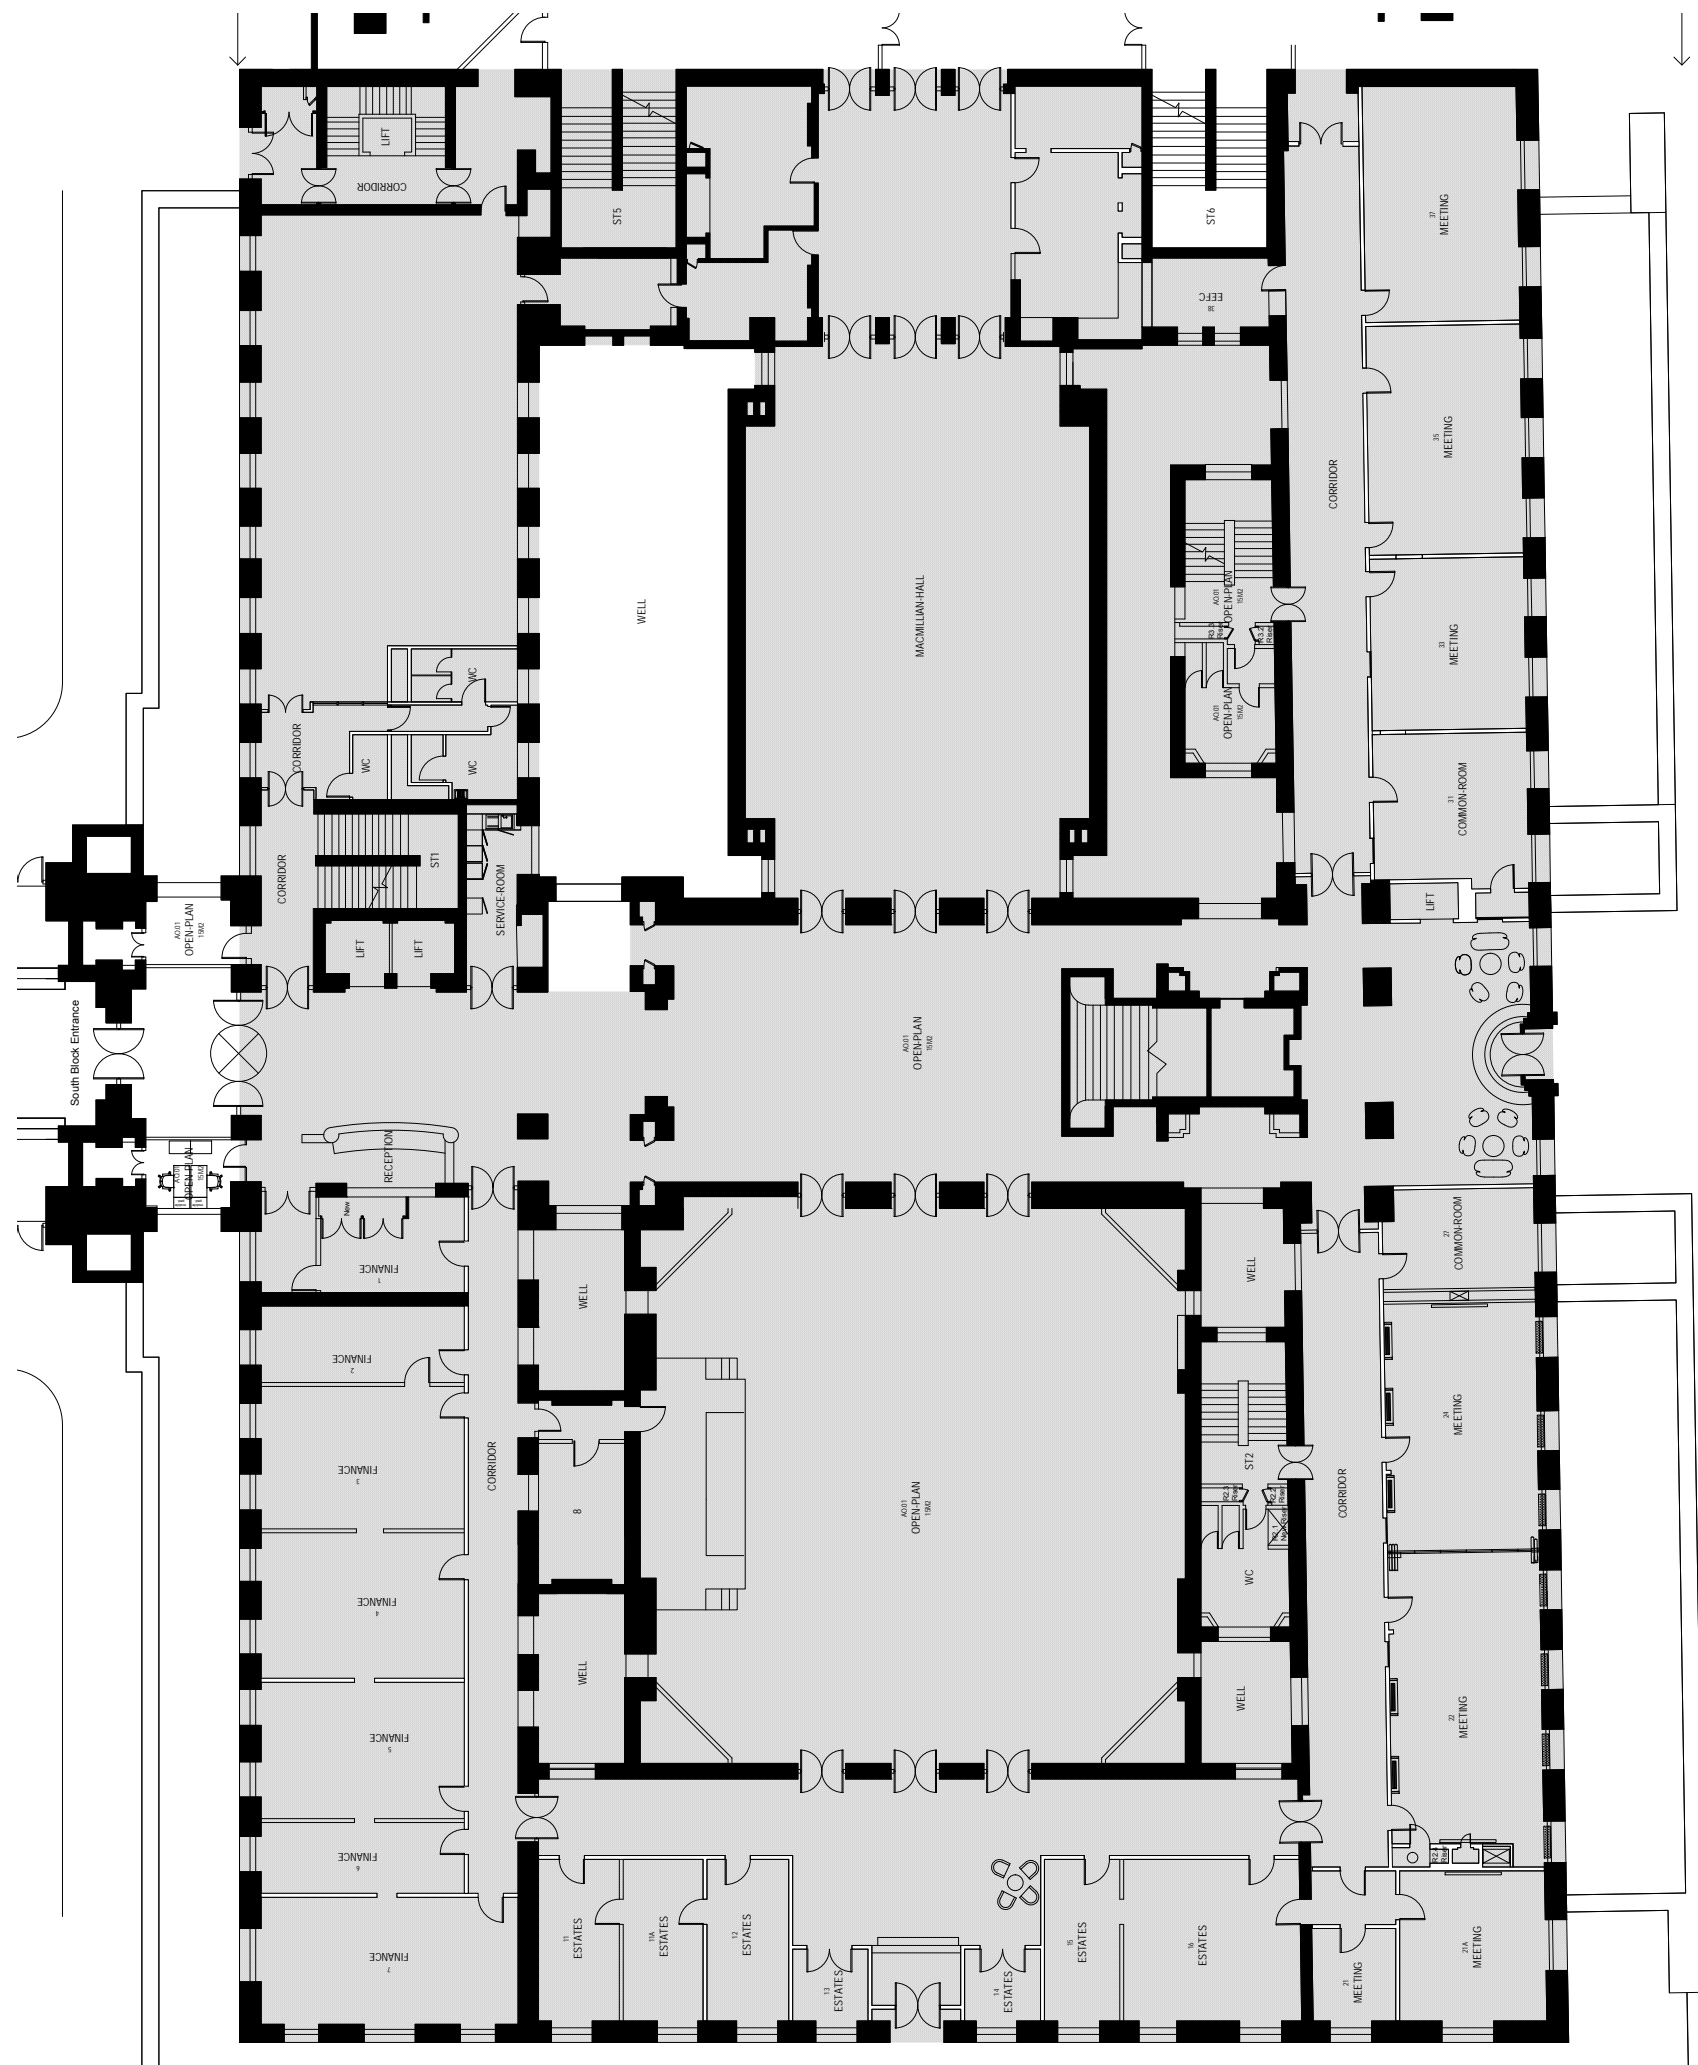 

REV	DATE	DETAILS	BY
I			
H			
G			
F			
E			
D			
C			
B			
A			

CLIENT	University of London
PROJECT	Project Beveridge
DRAWING TITLE	Existing Ground Floor Plan
STATUS	Planning
DATE	09.02.16
SCALE	1:100@A0
JOB NO.	1501
ELEMENT	[-]
TYPE	PL
DRAWING NO.	011
REVISION	

A Existing Ground Floor Plan
1:100 @ A0

spacelab

18 Wenlock Road London N1 7TA
+44 (0)20 7033 3450
www.spacelab.co.uk