


NOTE  
 This drawing is copyright. Do not scale off dimensions. All dimensions are given in millimetres. It is the responsibility of the client to check for any discrepancies, errors or omissions prior to commencing on site.

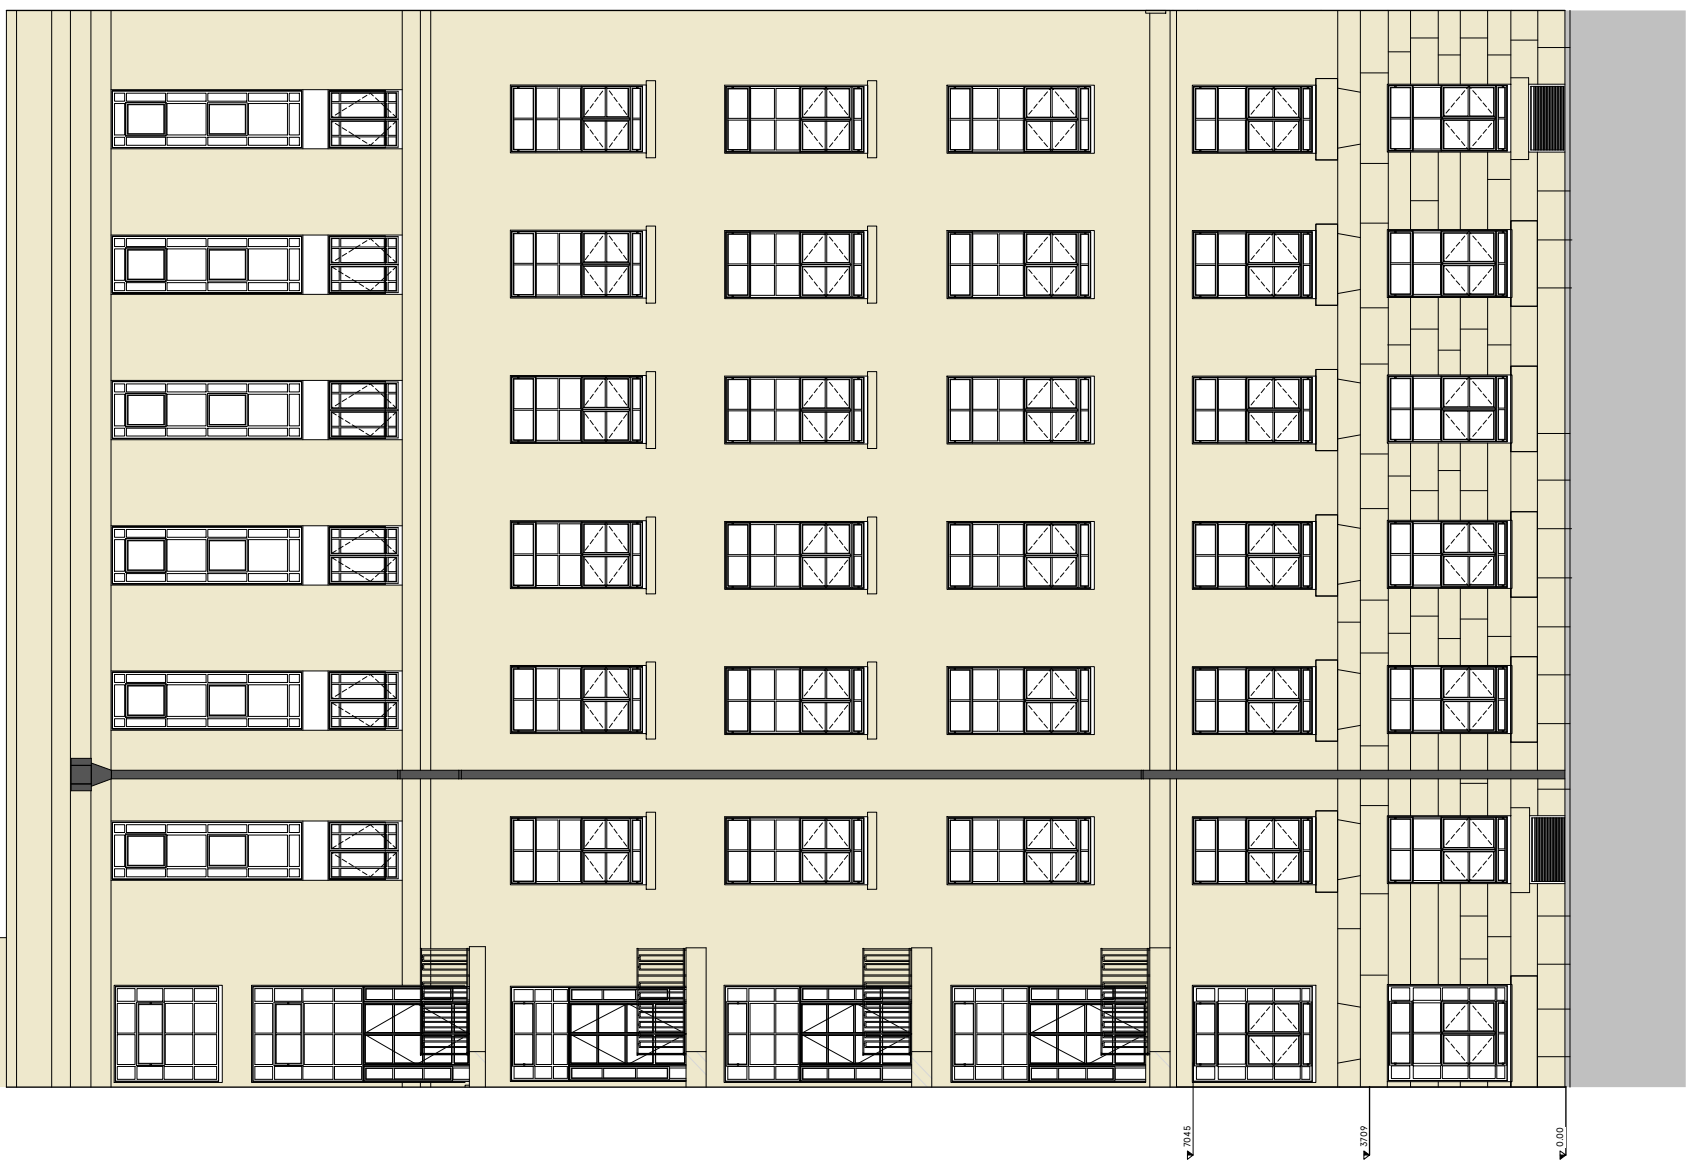

**A** Lower Ground Floor Courtyard - South Elevation  
 1:50 @ A0



**B** Lower Ground Floor Courtyard - West Elevation  
 1:50 @ A0

REV	DATE	DETAILS	BY
I			
H			
G			
F			
E			
D			
C			
B			
A			

CLIENT  
 University of London

PROJECT  
 Project Beveridge

DRAWING TITLE  
 LGF Courtyard Existing Sections 1

STATUS  
 Planning

DATE  
 09.02.16

SCALE  
 1:100@A0

JOB NO.  
 1501

ELEMENT  
 [--]

TYPE  
 PL

DRAWING NO.  
 014

REVISION

**spacelab**

18 Wenlock Road London N1 7TA  
 +44 (0)20 7033 3450  
 www.spacelab.co.uk