




NOTE
This drawing is copyright. Do not scale off dimensions. All dimensions are given in millimetres unless otherwise stated. Any dimensional discrepancies, errors or omissions prior to commencing on site.

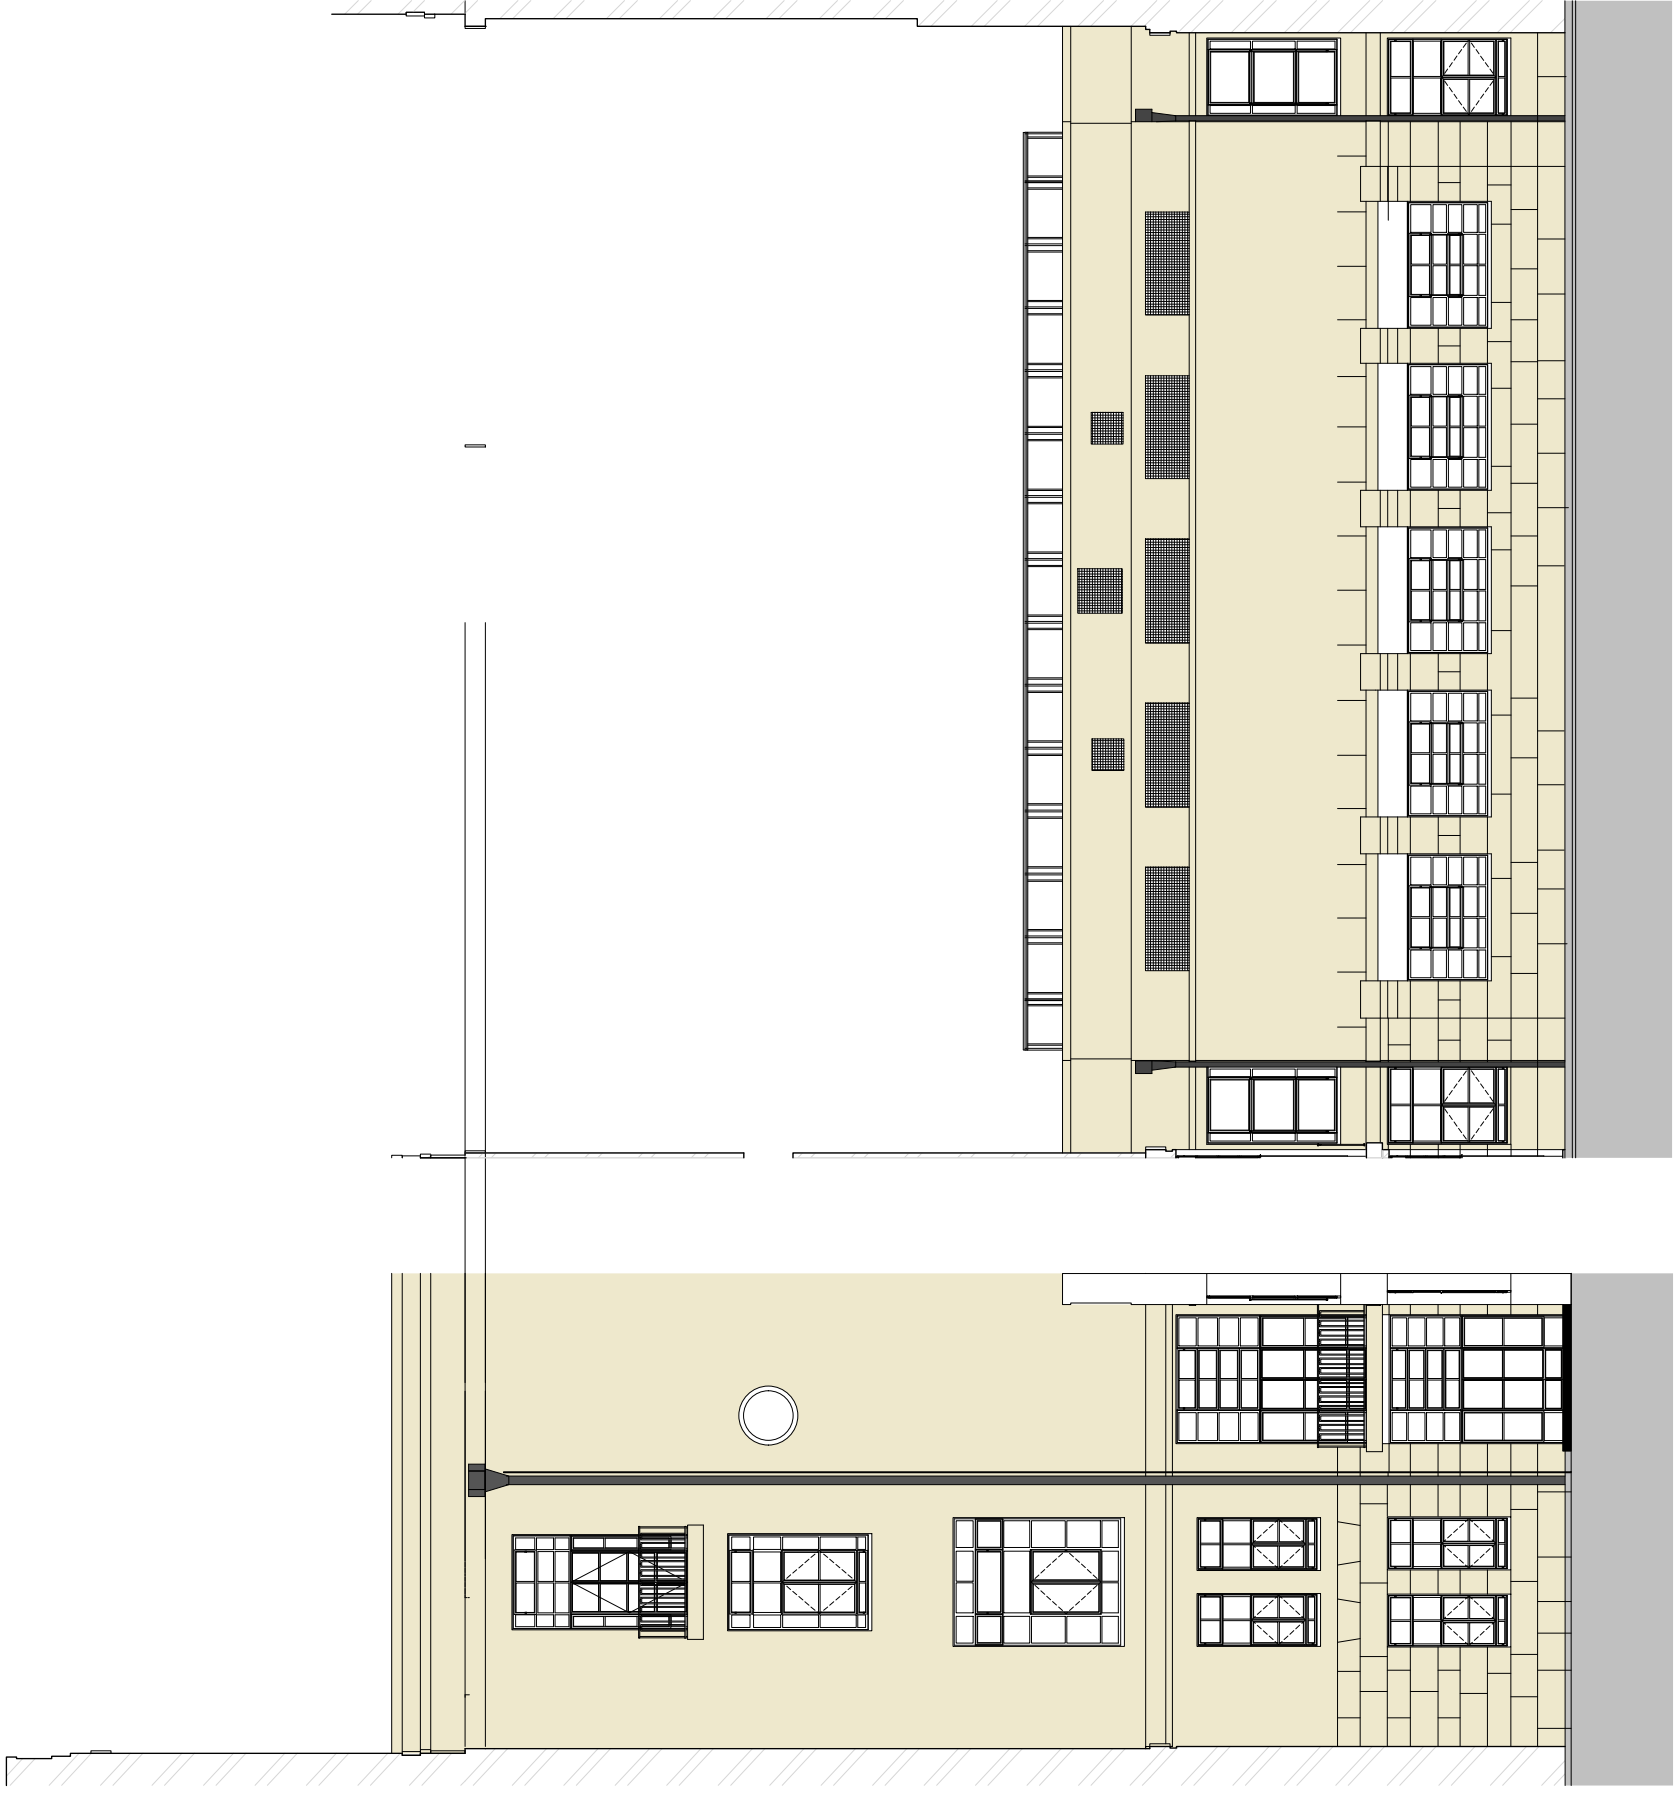

A Lower Ground Floor Courtyard - North Elevation
1:50 @ A0

B Lower Ground Floor Courtyard - East Elevation
1:50 @ A0

REV	DATE	DETAILS	BY
I			
H			
G			
F			
E			
D			
C			
B			
A			

CLIENT
University of London

PROJECT
Project Beveridge

DRAWING TITLE
LGF Courtyard Existing Sections 2

STATUS
Planning

DATE
09.02.16

SCALE
1:50@A0

JOB NO.	ELEMENT	TYPE	DRAWING NO.	REVISION
1501	[--]	PL	015	

spacelab

18 Wenlock Road London N1 7TA
+44 (0)20 7033 3450
www.spacelab.co.uk