


10cm 5cm 1cm 0
scale bar

KEY

- 1. Render
- 2. Slate
- 3. Concrete
- 4. Lead cladding / flashings
- 5. Brickwork
- 6. Aluminum framed windows / rooflight
- 7. Metal canopy
- 8. Steel gates / railings
- 9. Timber framed doors / windows
- 10. Mirror glazing
- 11. Solid timber door
- 13. Obscure glass timber framed doors / windows
- 14. Bronze framed doors / windows

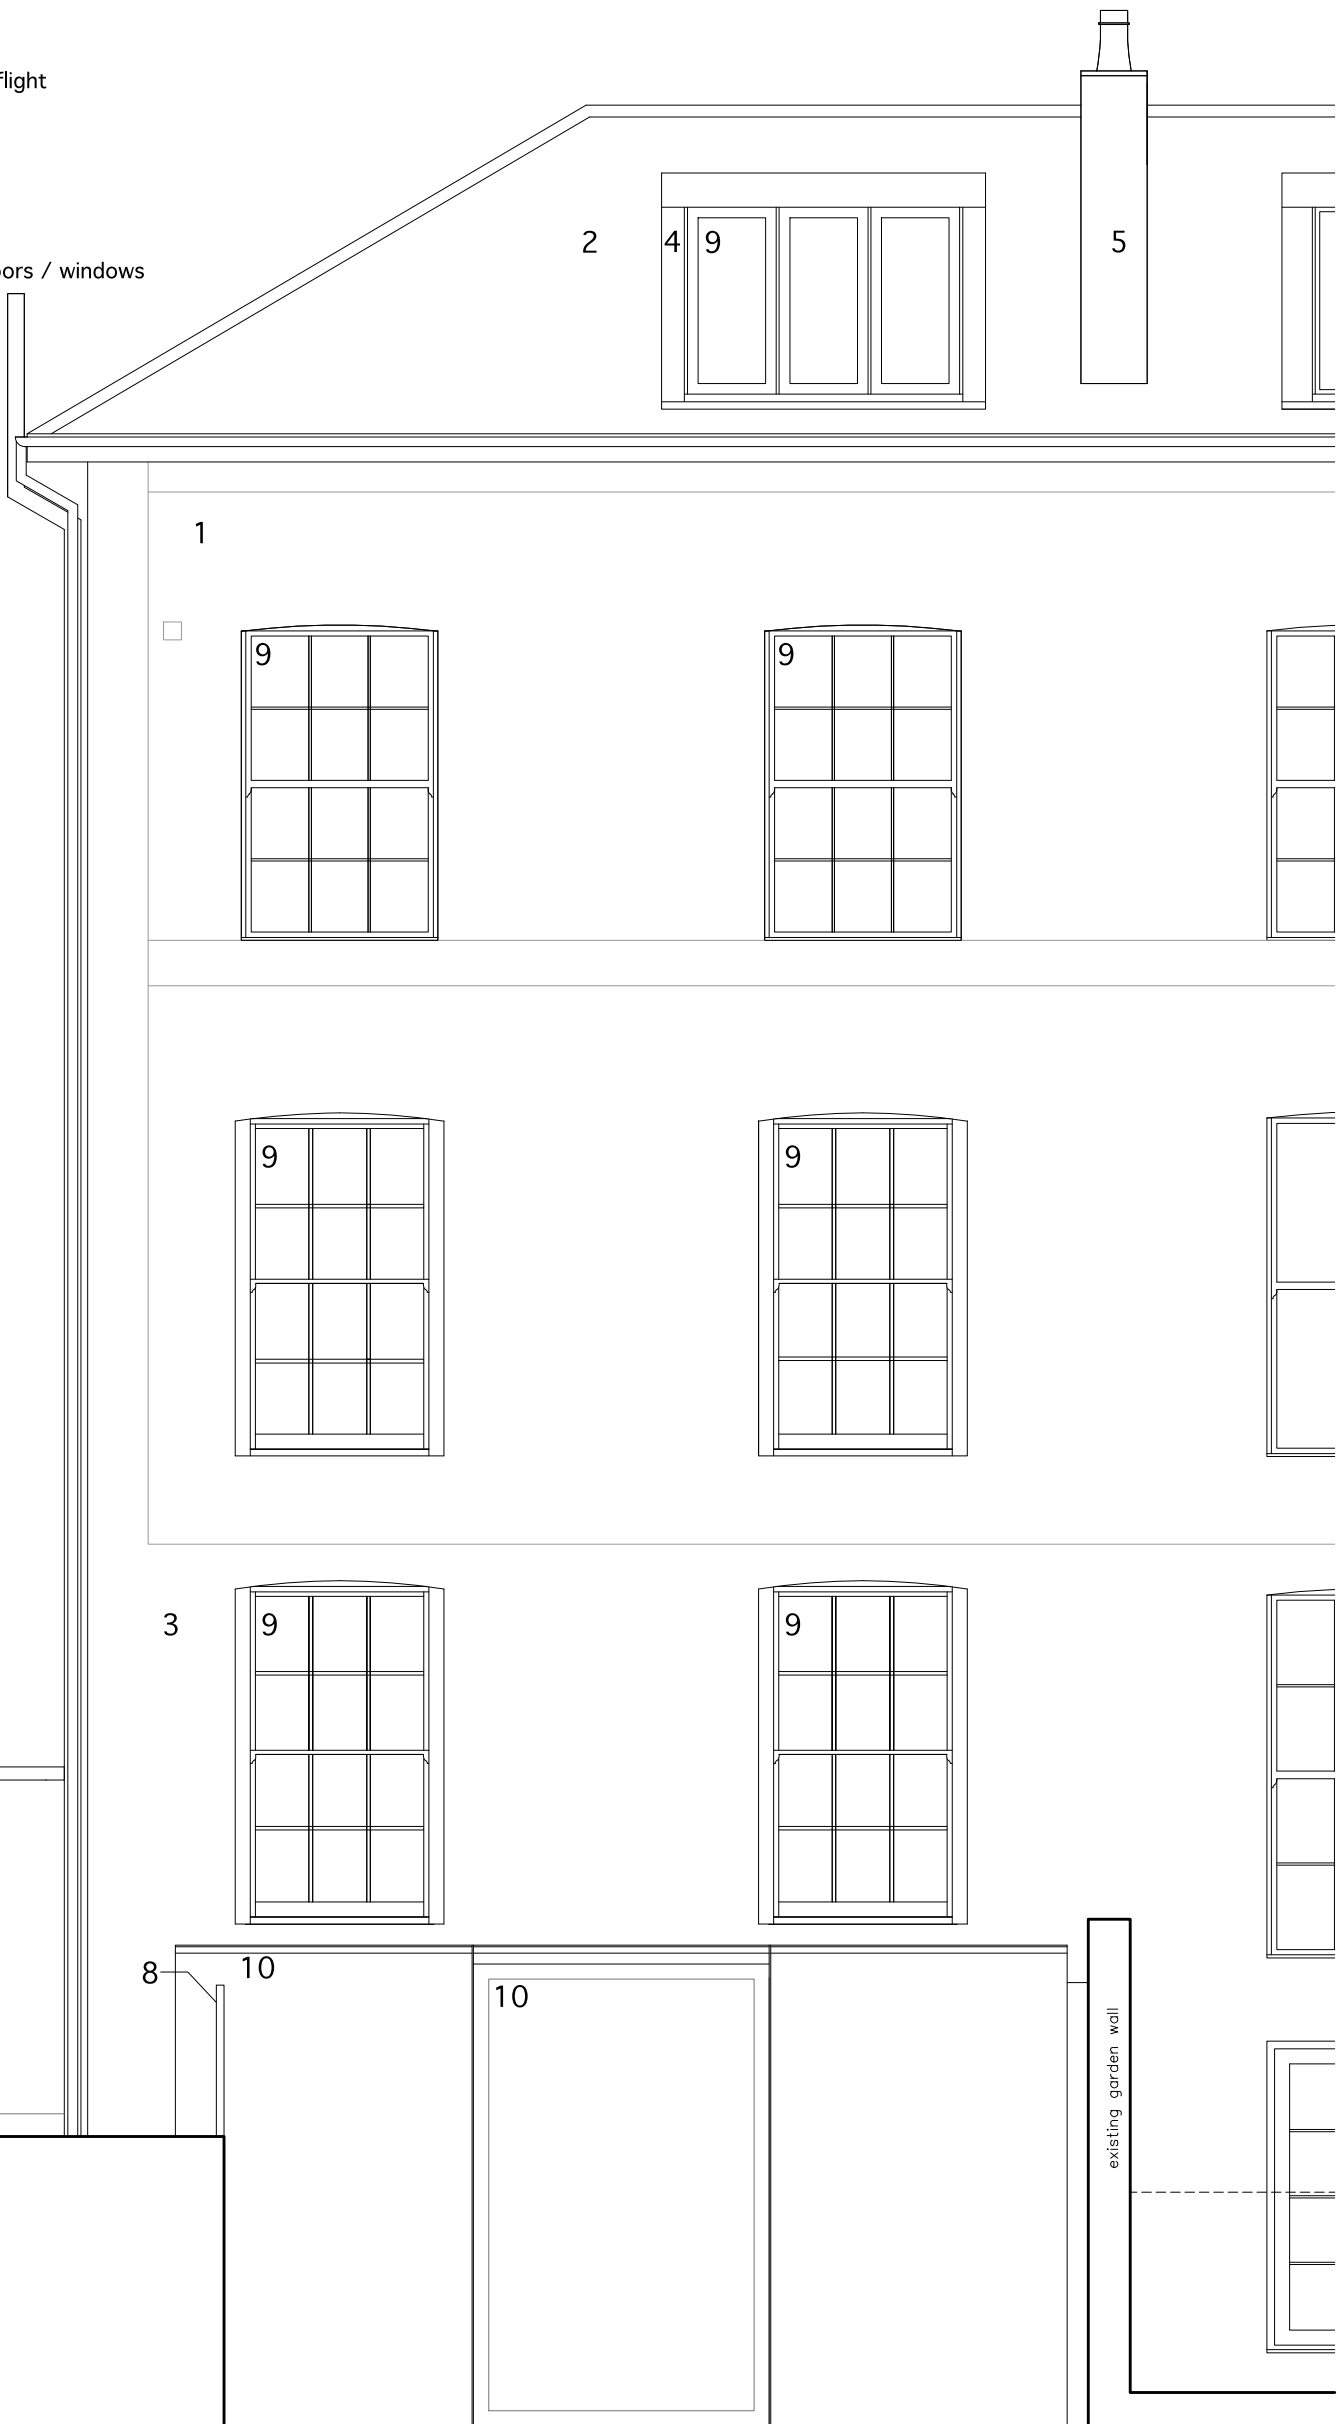

ACCESS LANE



NO.1 BRIDGE APPROACH



NO.2 BRIDGE APPROACH

STATUS PLANNING		
PROJECT 1 BRIDGE APPROACH		
TITLE PROPOSED REAR ELEVATION (WEST)		
DATE 24.02.16	SCALE 1:50@A3	
FILENAME 1413_PLANNING.DWG		
DRWG No 1413-PL218		
REVS -	DRN CBL	CHKD KG

© copyright Gaud Architecture Ltd

The Location and Size of Existing Features are Indicative Only. Site Measurements must be made for Accurate Dimensions