



Proposed Ground Floor Plan

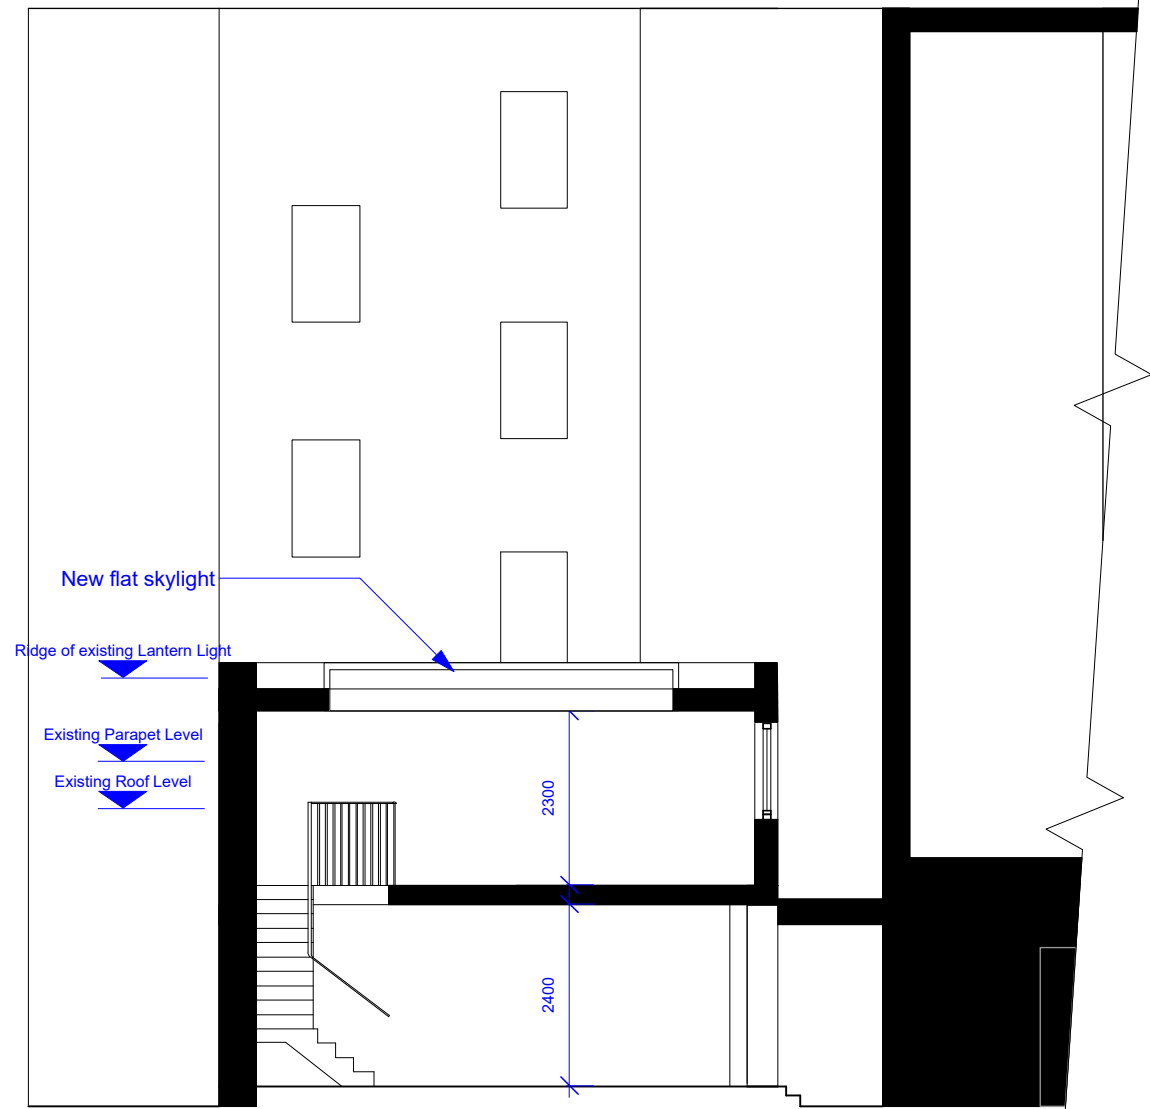

Section A-A

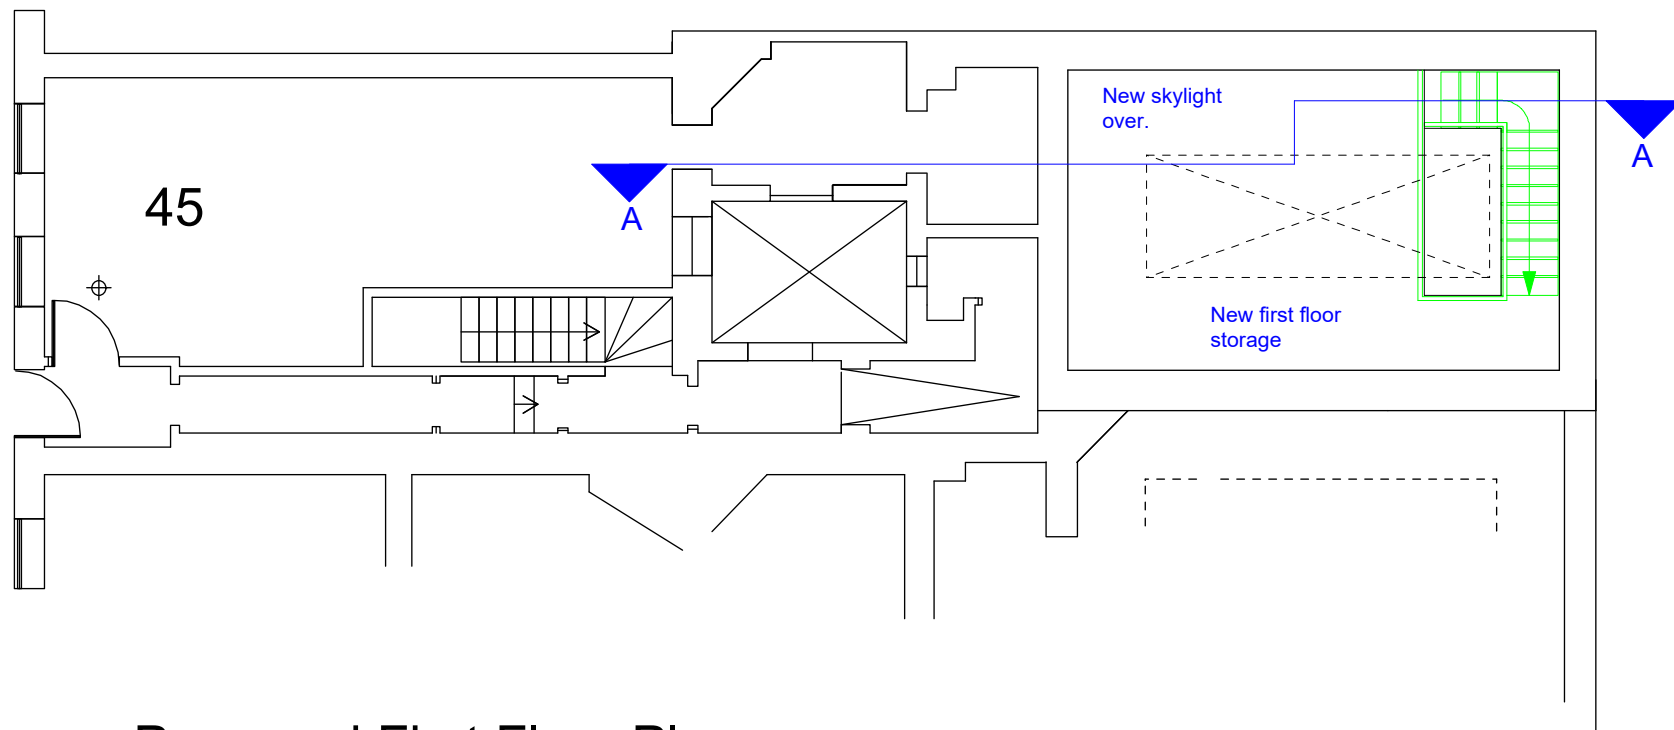

Proposed First Floor Plan

PROJECT:	45 Great Russell Street London WC1B 3JL	
CLIENT:	Coincraft	
DRAWING:	Proposed Plans and Section	
SCALE:	1:100 @A3	DRAWN: RL
DATE:	Jan-16	CAD FILE: 1045-002
STATUS:	Planning	

DRAWING NO: 1045-002 REV: *