

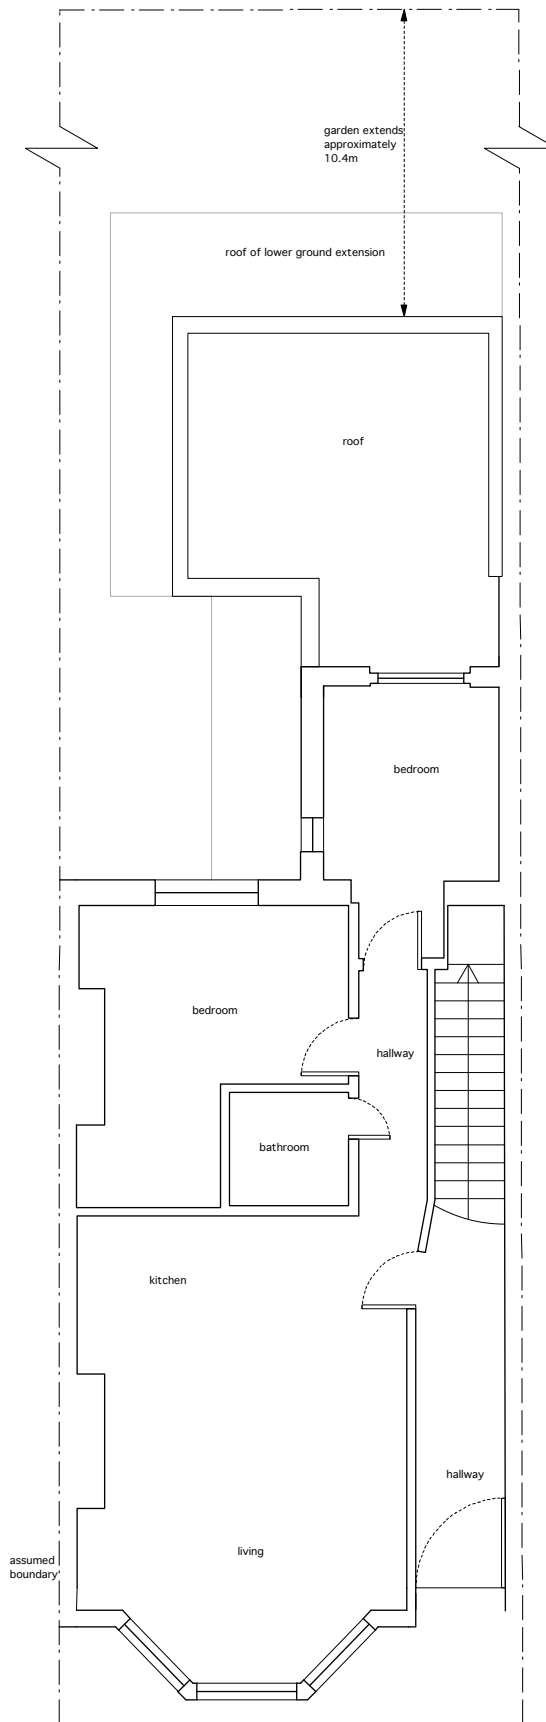



existing site photos

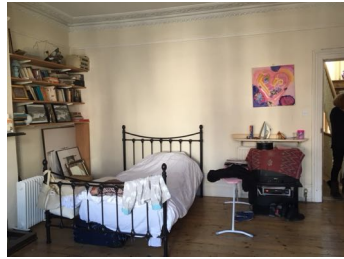

**GROUND FLOOR PLAN**  
(not surveyed)

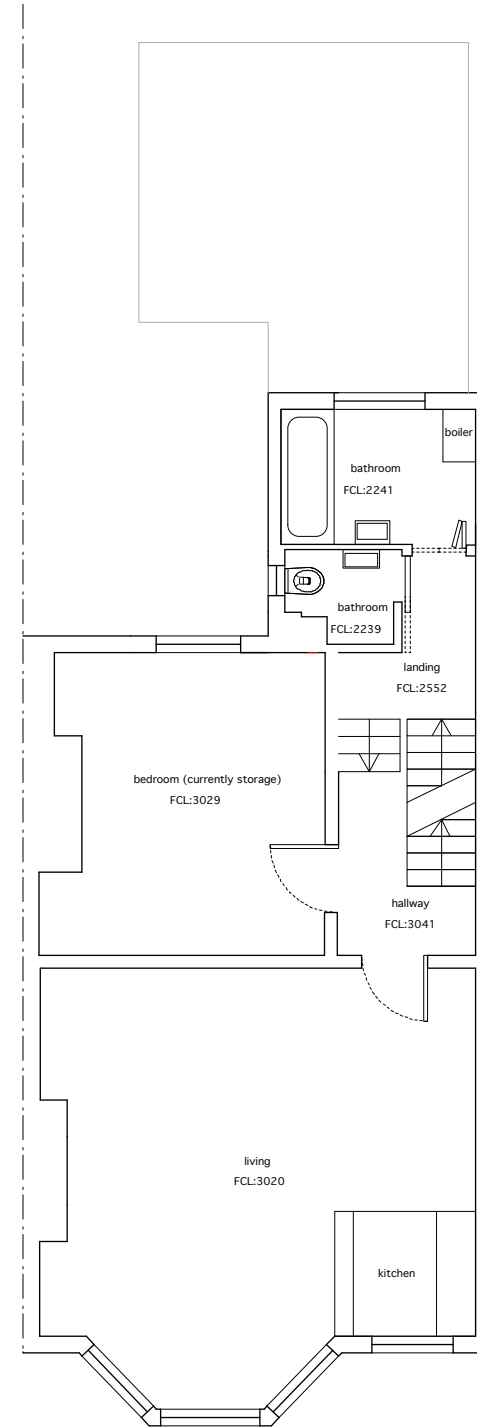

**FIRST FLOOR PLAN**

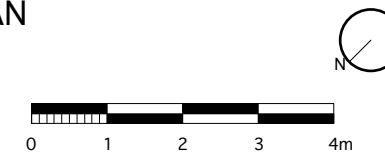

Rev	Date
stage C: outline proposal -issued for information -client -council	29.02.16
stage AB: measured survey -issued for information -client	22.01.16

**DRAWING STATUS For Information**

Issued only for purpose indicated  
This drawing to be read in conjunction with all Consultants information.  
All dimensions to be checked on site.  
Do not scale, except for planning purposes.  
This drawing is protected by copyright.

**JOB NUMBER** 176  
**JOB TITLE**  
**Subramaniam Snyder**  
62 Pilgrim's Ln, Hampstead, London NW3 1SN




**DRAWING TITLE**  
**floor plans**  
existing

**SCALE:** 1:100 @ A3 1:50 @ A1


**DATE:** January 2016

<b>DRAWING NO.</b> <b>A/01/101</b>	<b>REV</b> -
---------------------------------------	-----------------


existing site photos

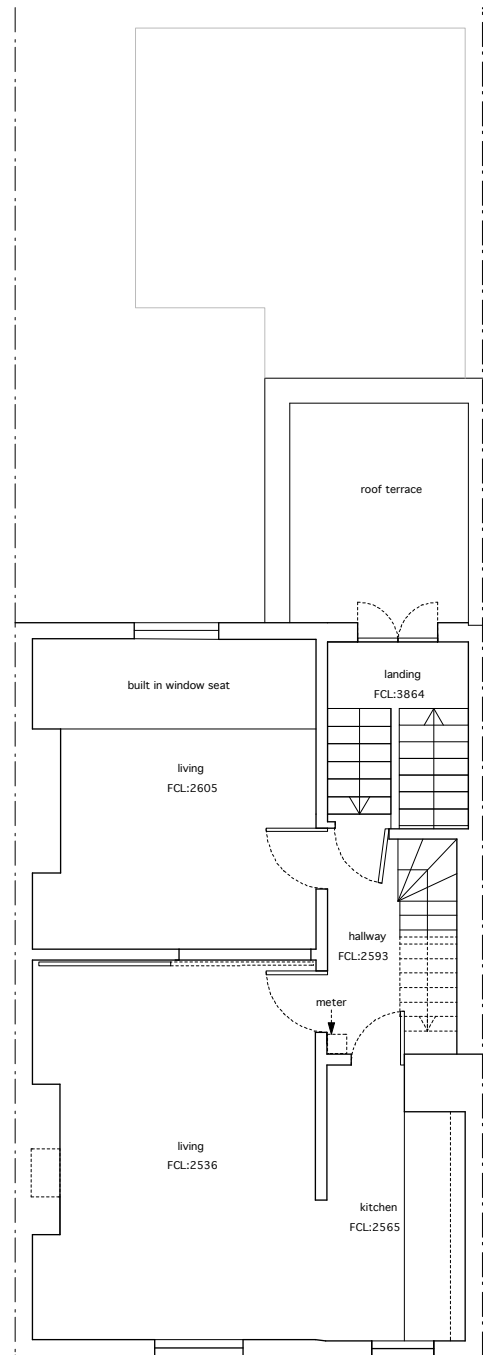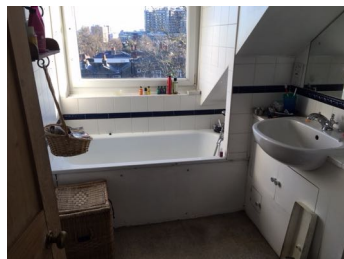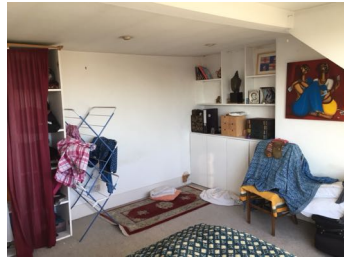

SECOND FLOOR PLAN

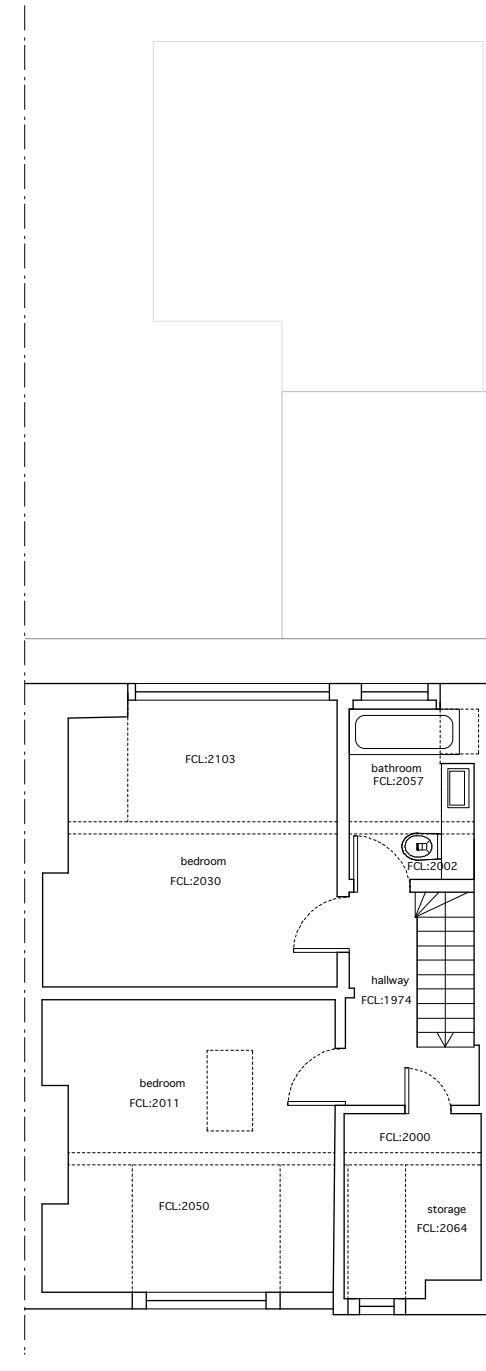

THIRD FLOOR PLAN

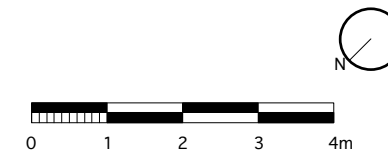

**WILLIAM TOZER**  
a s s o c i a t e s

RIBA chartered practice  
42-44 New House 67-68 Hatton Garden London EC1N 8JY  
t +44 (0)20 7404 0675 f +44 (0)20 7404 8012  
enquiries@wtad.co.uk www.wtad.co.uk

Rev	Date
stage C: outline proposal -issued for information -client -council	29.02.16
stage AB: measured survey -issued for information -client	22.01.16

**DRAWING STATUS For Information**

Issued only for purpose indicated  
This drawing to be read in conjunction with all Consultants information.  
All dimensions to be checked on site.  
Do not scale, except for planning purposes.  
This drawing is protected by copyright.

JOB NUMBER 176  
JOB TITLE  
**Subramaniam Snyder**  
62 Pilgrim's Ln, Hampstead, London NW3 1SN


DRAWING TITLE  
**floor plans**  
existing

SCALE: 1:100 @ A3 1:50 @ A1


DATE: January 2016

DRAWING NO. REV

**A/01/102** -

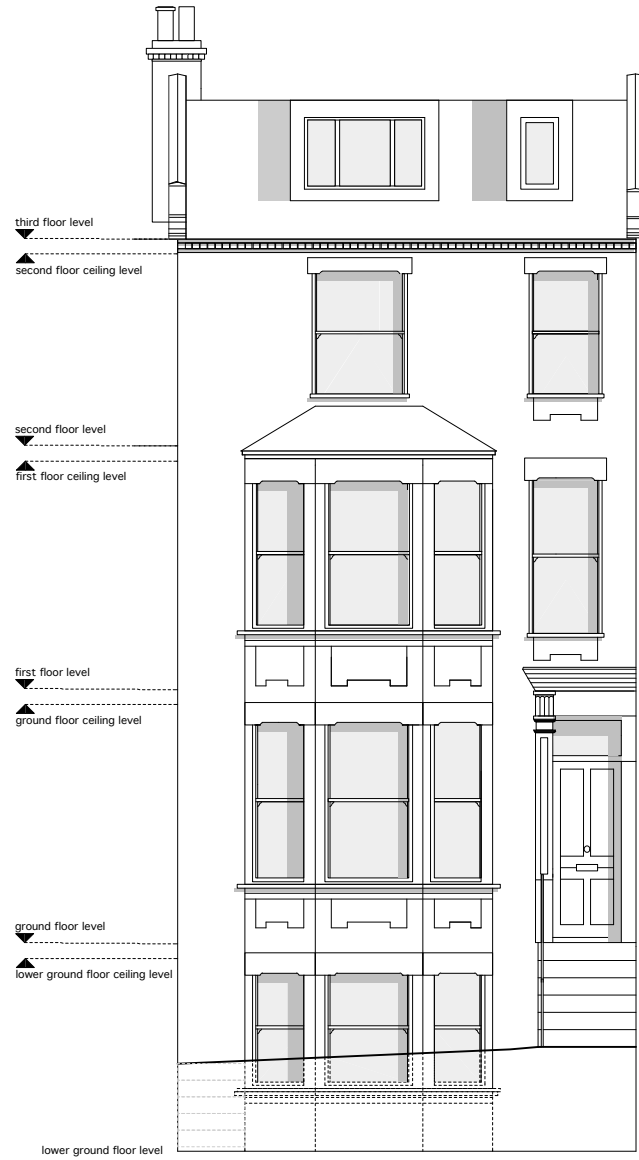

FRONT ELEVATION

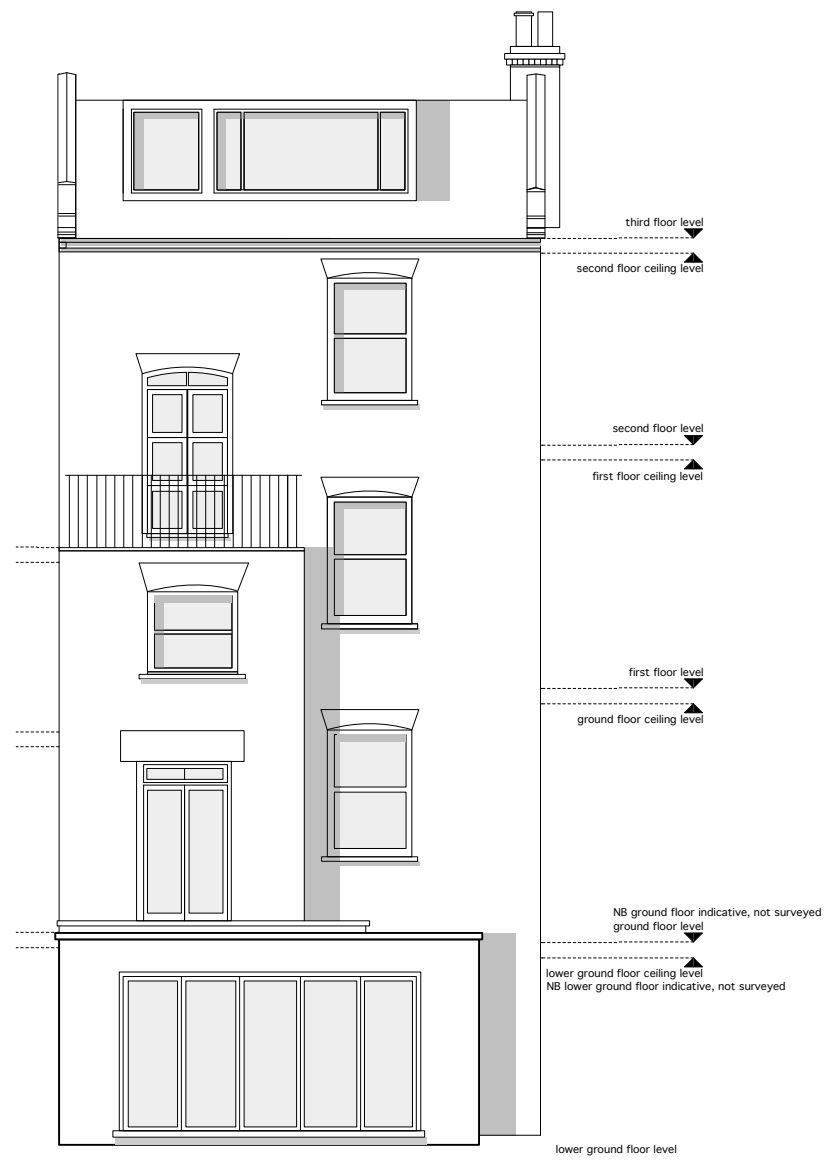

REAR ELEVATION



Rev	Date
stage C: outline proposal -issued for information -client -council	29.02.16
stage AB: measured survey -issued for information -client	22.01.16

**DRAWING STATUS For Information**

Issued only for purpose indicated

This drawing to be read in conjunction with all Consultants

information.  
All dimensions to be checked on site.  
Do not scale, except for planning purposes.

This drawing is protected by copyright.

JOB NUMBER 176

JOB TITLE  
**Subramaniam Snyder**  
62 Pilgrim's Ln, Hampstead, London NW3 1SN


DRAWING TITLE  
**external elevations**  
existing

SCALE: 1:100 @ A3 1:50 @ A1

DATE: January 2016

DRAWING NO. REV

**A/01/103** -

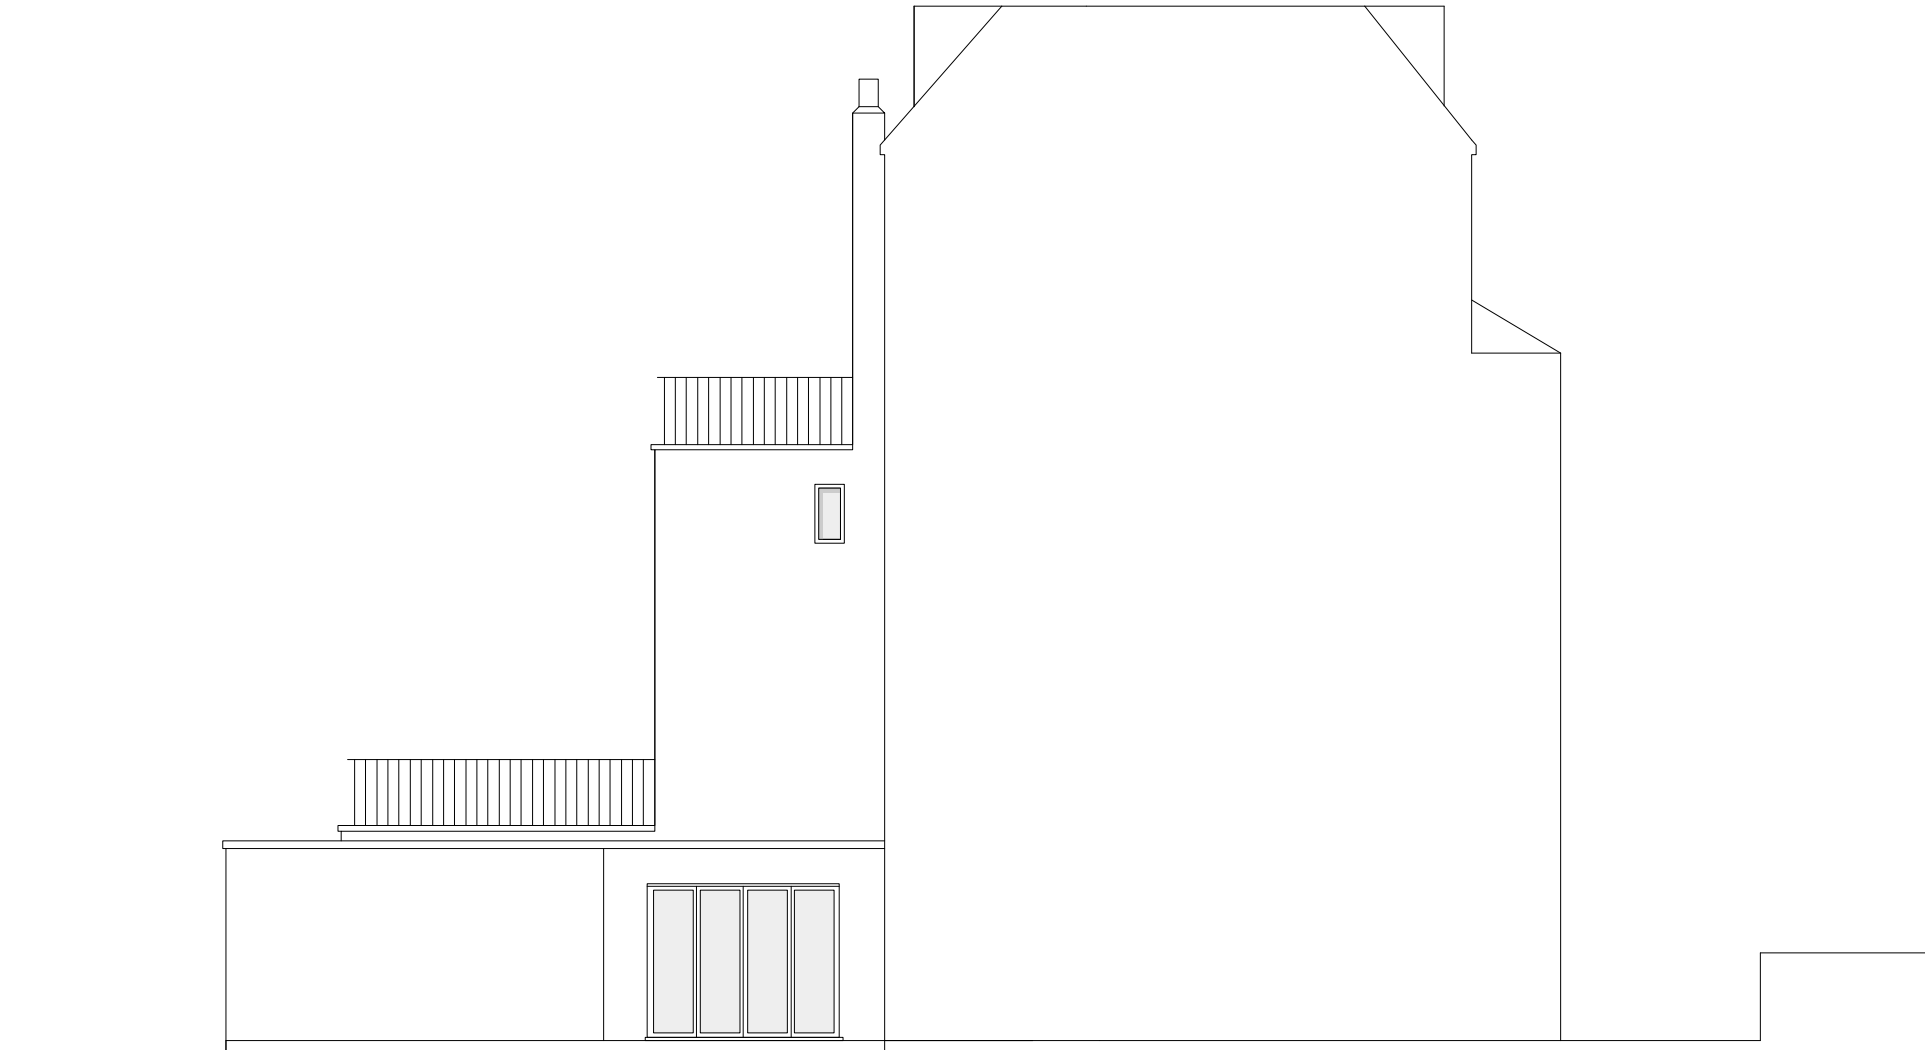

stage C: outline proposal 29.02.16  
-issued for information  
-client  
-council

Rev Date

**DRAWING STATUS For Information**

Issued only for purpose indicated

This drawing to be read in conjunction with all Consultants information.  
All dimensions to be checked on site.  
Do not scale, except for planning purposes.  
This drawing is protected by copyright.

JOB NUMBER 176

JOB TITLE  
**Subramaniam Snyder**  
62 Pilgrim's Ln, Hampstead, London NW3 1SN

DRAWING TITLE  
**side elevation**  
existing

SCALE: 1:100 @ A3

DATE: January 2016

DRAWING NO. REV

**A/02/105** -