

THIS DRAWING AND CAD DATA THEREIN IS PROTECTED BY COPYRIGHT AND MUST NOT BE COPIED OR REPRODUCED WITHOUT THE WRITTEN CONSENT OF DLG ARCHITECTS

NO DIMENSIONS ARE TO BE SCALED FROM THIS DRAWING. USE FIGURED DIMENSIONS ONLY. ALL DIMENSIONS AND SIZES ARE TO BE CHECKED ON SITE AND ANY DISCREPANCIES REPORTED TO THE ARCHITECT PRIOR TO INITIATION OF ANY WORKS.



**LEGEND**

- Door Nos. are circular
- Window Nos. are hexagonal
- Room Nos. are rectangular
- Fireplace Nos. are triangular

The room, door and window numbering system is as follows:

Room No.	Blg.	Type	Floor	Existing	Item No.
46	W	G	E	01	
46	W	G	E	02	
46	R	I	F	03	
46	F			01	

**Floor Codes**

- B - Basement
- G - Ground
- 1 - First
- 2 - Second
- 3 - Third
- 4 - Fourth
- S - Roof

**Existing Sanitary**

\* Drawing based on CADPLAN Land & Building surveys


Date: Aug 1999

**Drawing nos:**

Basement floor	7939-01
Ground floor	7939-02
First floor	7939-03
Second floor	7939-04
Third floor	7939-05
Fourth floor	7939-06
Roof plan	7939-07
Elevation E1	7939-08
Elevation E2	7939-09
Elevation E3	7939-10
Section S1	7939-11
Section S2	7939-12

Russell Sq. 47

Russell Sq. 46

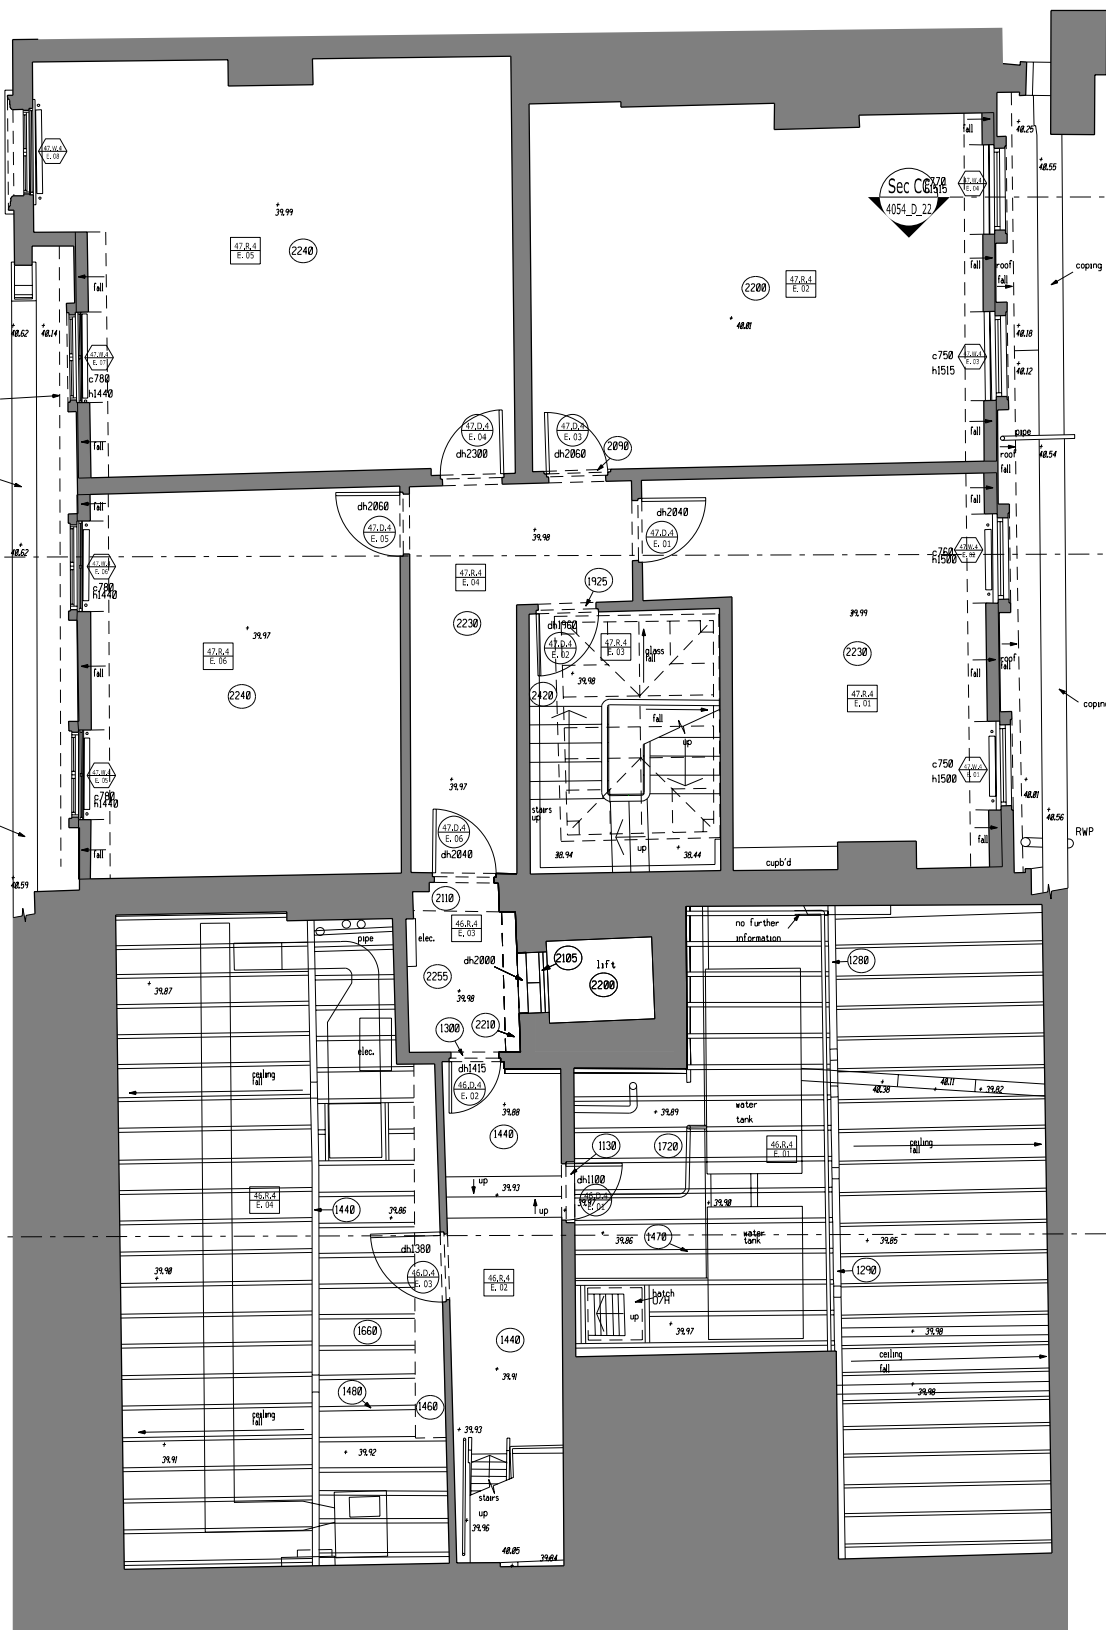

**Job Name:**  
46-47 Russell Square  
London  
The Bedford Estates

**Drawing Title:**  
Existing  
Fourth Floor Plan

**Status:**  
Planning

**Date:** 24/07/15  
**Sheet:** AH  
**Scale @ Size:** 1:50 @ A1  
1:100 @ A3

**Job Number:** 4054  
**Code:** D  
**Drawing Number:** (--) 07  
**Rev:** 00

**DLG Architects LLP**  
128 Southwark Street  
London SE1 0SW

t +44(0)20 7620 1236  
f +44(0)20 7928 4416  
london@dlgarchitects.com

dlgarchitects.com

