


Existing Site Plan - Basement Only  
1 : 500

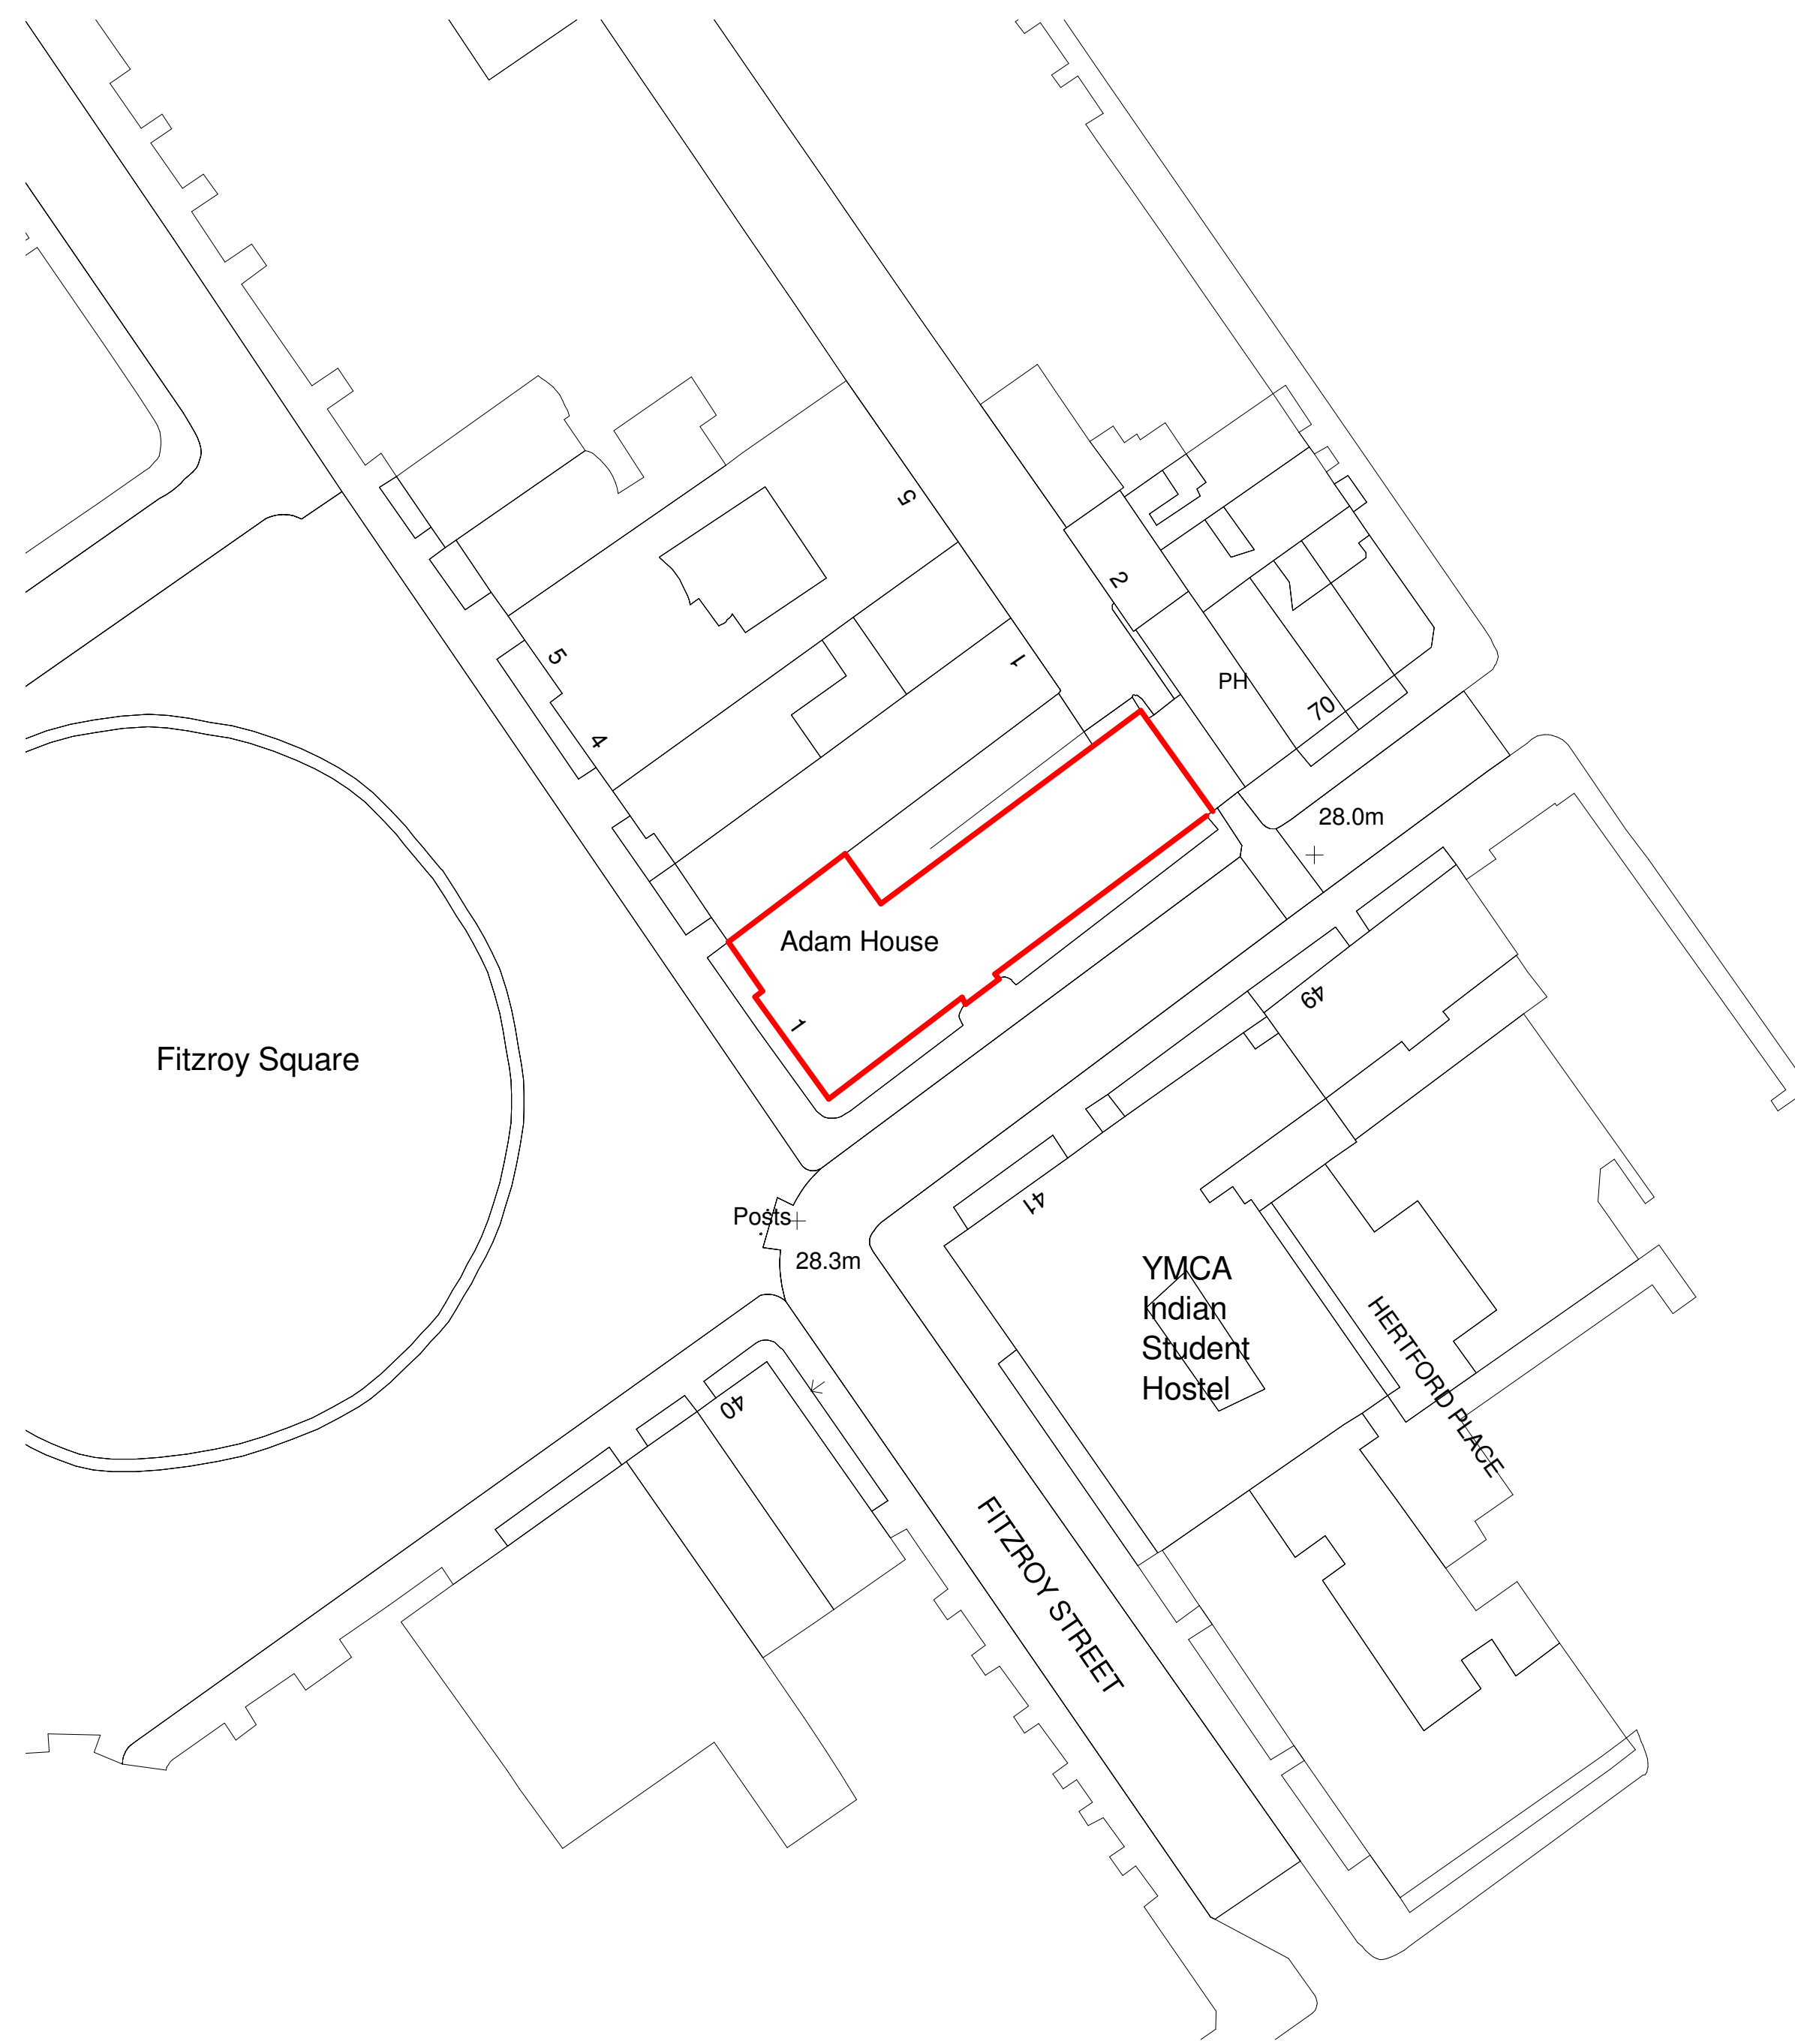

Proposed Site Plan - Basement Only - No External Works  
1 : 500

- Notes:
- This drawing is copyright.
  - Do not scale dimensions from this drawing.
  - This drawing is to be read in conjunction with all other relevant drawings.
  - All discrepancies on this drawing are to be reported to the architect.
  - Do not modify any element of this drawing.
  - Use drawing only for purpose(s) issued.
- North Sign / Key Plan

The following external model files are included within this drawing:

Rev	Date	Revision Notes	Dn	Rv

Client  
The Private Clinic  
Harley Street  
London



www.ibgroup.com

Project  
The Private Clinic  
Fitzroy Square

Drawing Title  
Existing and Proposed Site Plan

Job Number 50676	Drawing Originated Date	PAS 1192 Status Code
---------------------	-------------------------	----------------------

Scale@A1 1 : 500	Purpose PLANNING
---------------------	---------------------

Drawing Number SP(90)02	Revision
----------------------------	----------