





PROPOSED REAR ELEVATION




FRONT ELEVATION



PROPOSED SIDE ELEVATION/SECTION

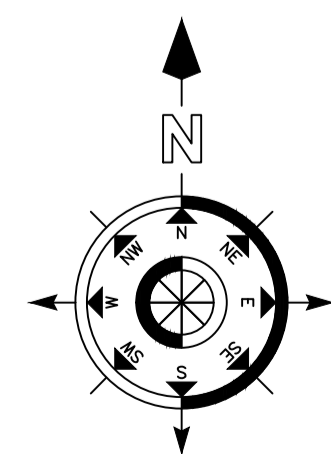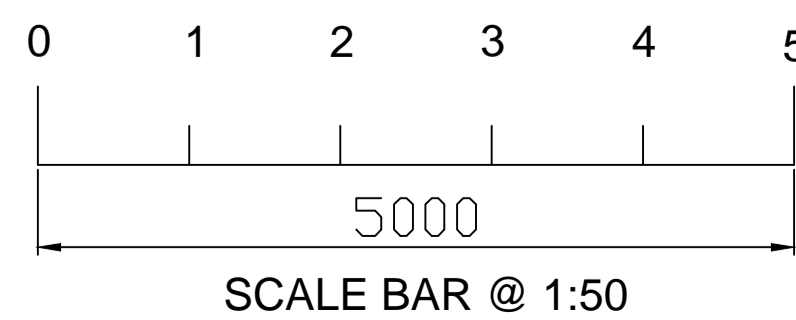

LOCATION PLAN
SCALE 1 : 1250

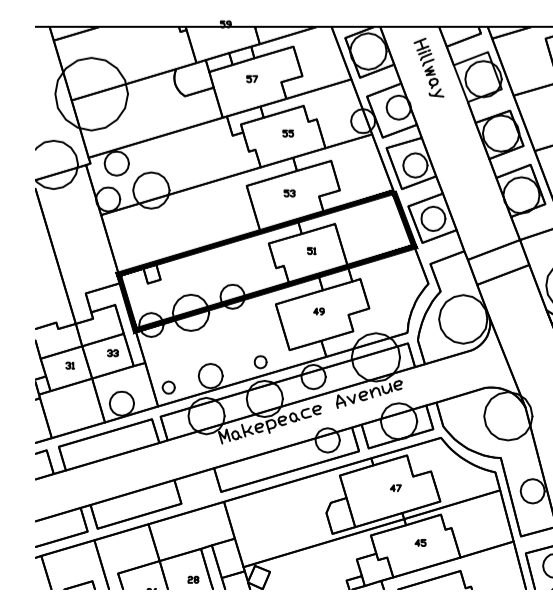

LIMITED
BCA
BRYAN CONNOR ASSOCIATES LIMITED

DESIGN & PLANNING CONSULTANTS
12 CHRISTCHURCH ROAD, LONDON. N8 9QL Tel: 020 8340 9294 Fax: 020 8348 6783
Email: bryan@bca.demon.co.uk

THIS DRAWING IS THE PROPERTY OF BRYAN CONNOR ASSOCIATES LTD AND MAY NOT BE REPRODUCED WITHOUT WRITTEN CONSENT

ISSUE - PLANNING 29/02/16

REVISION No.	REVISION NOTES	DATE
-	-	-
PROJECT: 51 HILLWAY LONDON N6 6AD		
CLIENT: MR & MRS J. DINER		
DESCRIPTION: PROPOSED ELEVATIONS & SECTIONS		
DRAWING No.	16-02-04	SCALE. 1:50 @ A1
REVISION.	-	DATE. 05/02/16